



ALL DIMENSIONS MUST BE CHECKED ON SITE ANY INCONSISTENCIES MUST BE REPORTED BACK TO THE ARCHITECT.
 THIS DRAWING AND ANY DESIGNS INDICATED THEREON ARE THE COPYRIGHT OF BROOKS / MURRAY ARCHITECTS. ALL RIGHTS ARE RESERVED.
 NO PART OF THIS WORK MAY BE PRODUCED WITHOUT PRIOR PERMISSION IN WRITING FROM BROOKS / MURRAY ARCHITECTS.

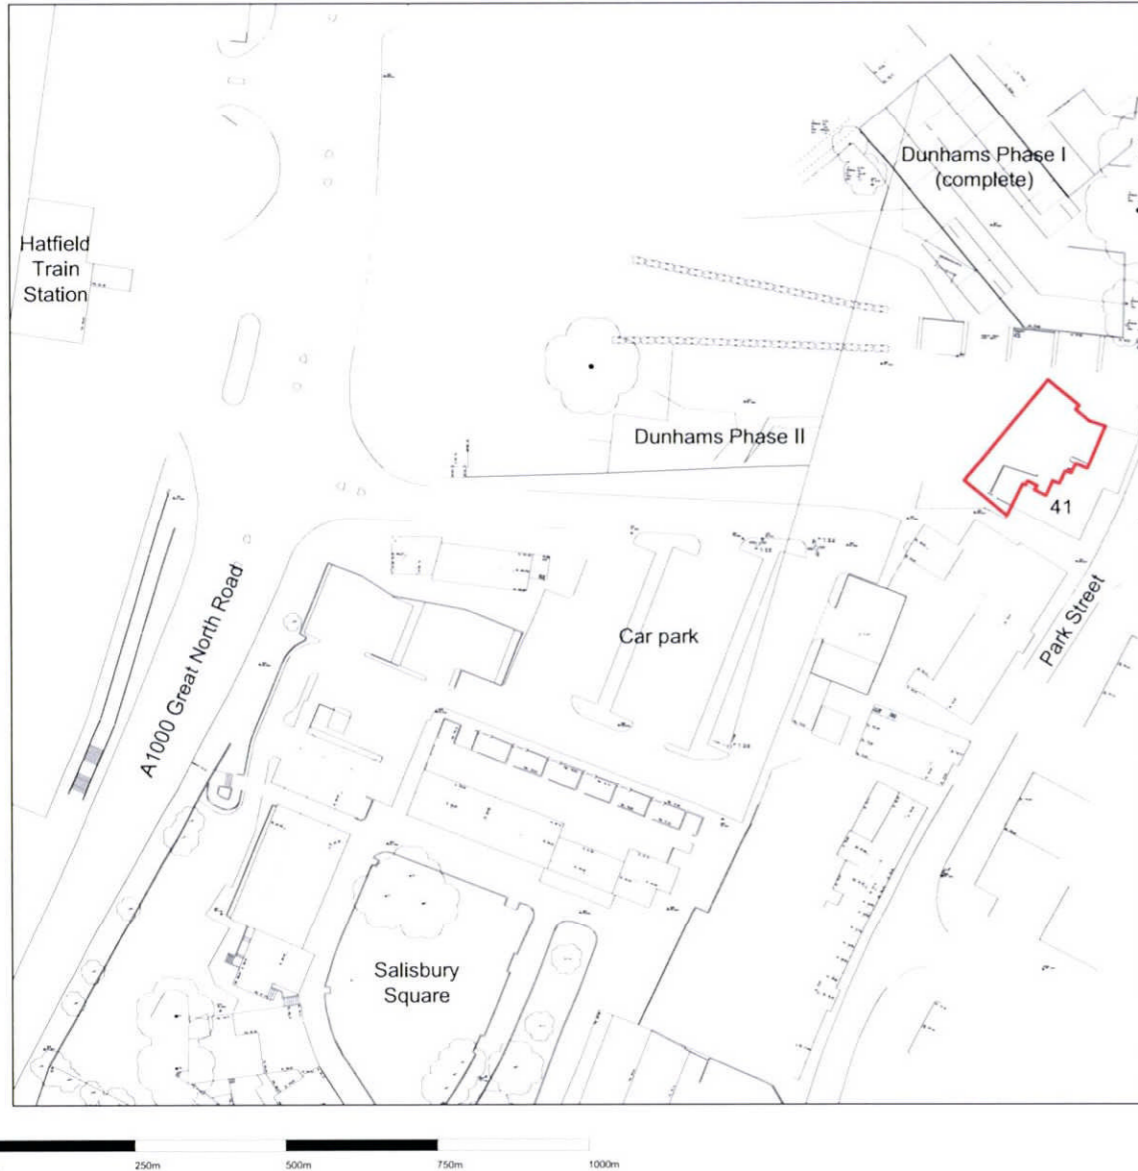

1 Location Plan
 Scale: 1:1250

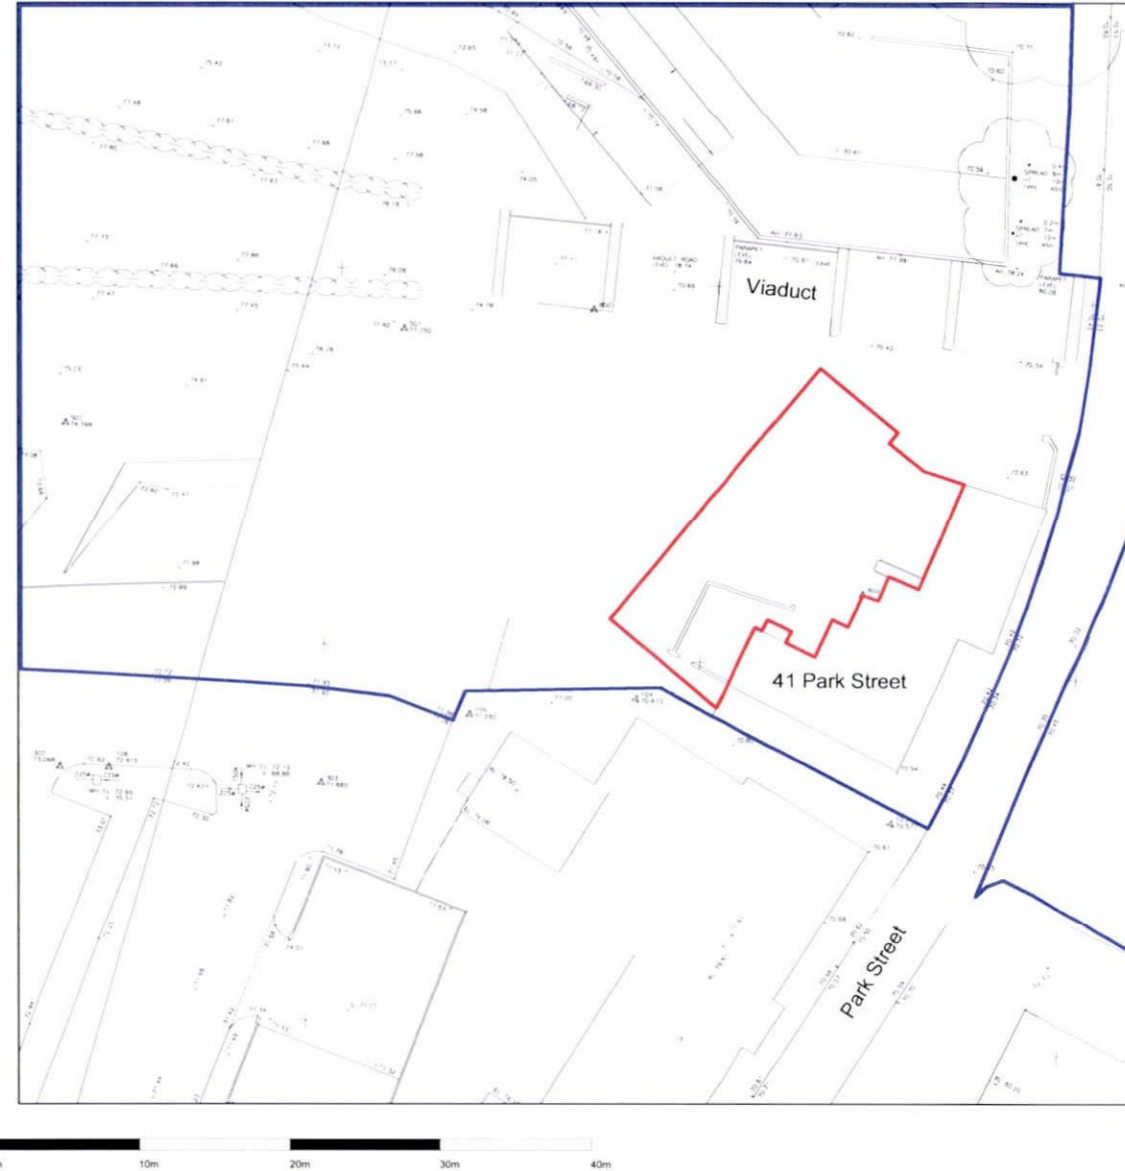

2 Existing Site Plan
 Scale: 1:500



Rev.	Amendment	Date
A		
B		
C		
D		

Drawing Status
PLANNING

BROOKS / MURRAY
 ARCHITECTS
 8-10 NEW NORTH PLACE
 LONDON EC2A 4JA
 TEL 020 7739 9955
 FAX 020 7739 9944
 architects@brooksmurray.com

CLIENT:
Gascoyne Cecil Estates

JOB:
**Dunhams Courtyard
 Phase 2**

DATE: 29/02/12
 SCALE: 1:1250@A3

DRAWING TITLE:
Site Location Plan

DRAWING NUMBER:
576-17-SK01

PLANNING DEPARTMENT
 OFFICE COPY
 20 MAR 2012
 2012/0671