



**Location Plan**  
Scale 1:500


**Existing Plan Area of Dwelling 60sq.m.**  
**Proposed Plan Area of Dwelling 69sq.m.**

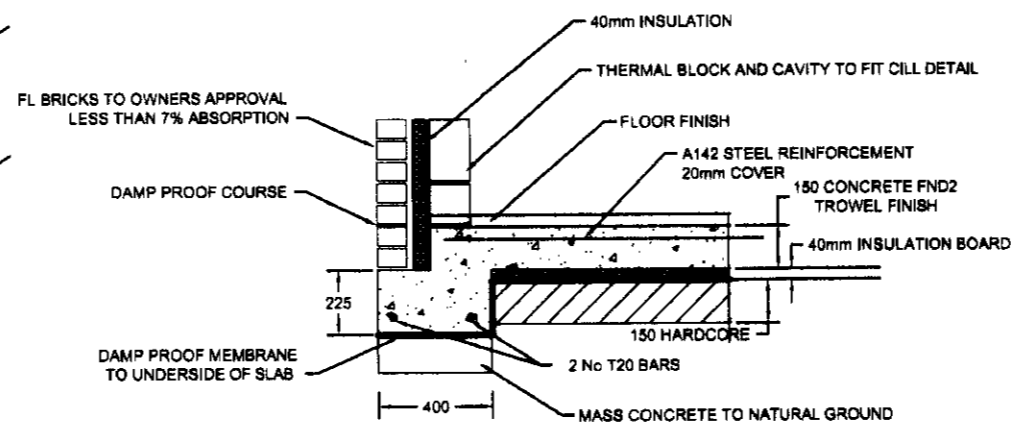

**Foundation Details**  
Scale 1:25

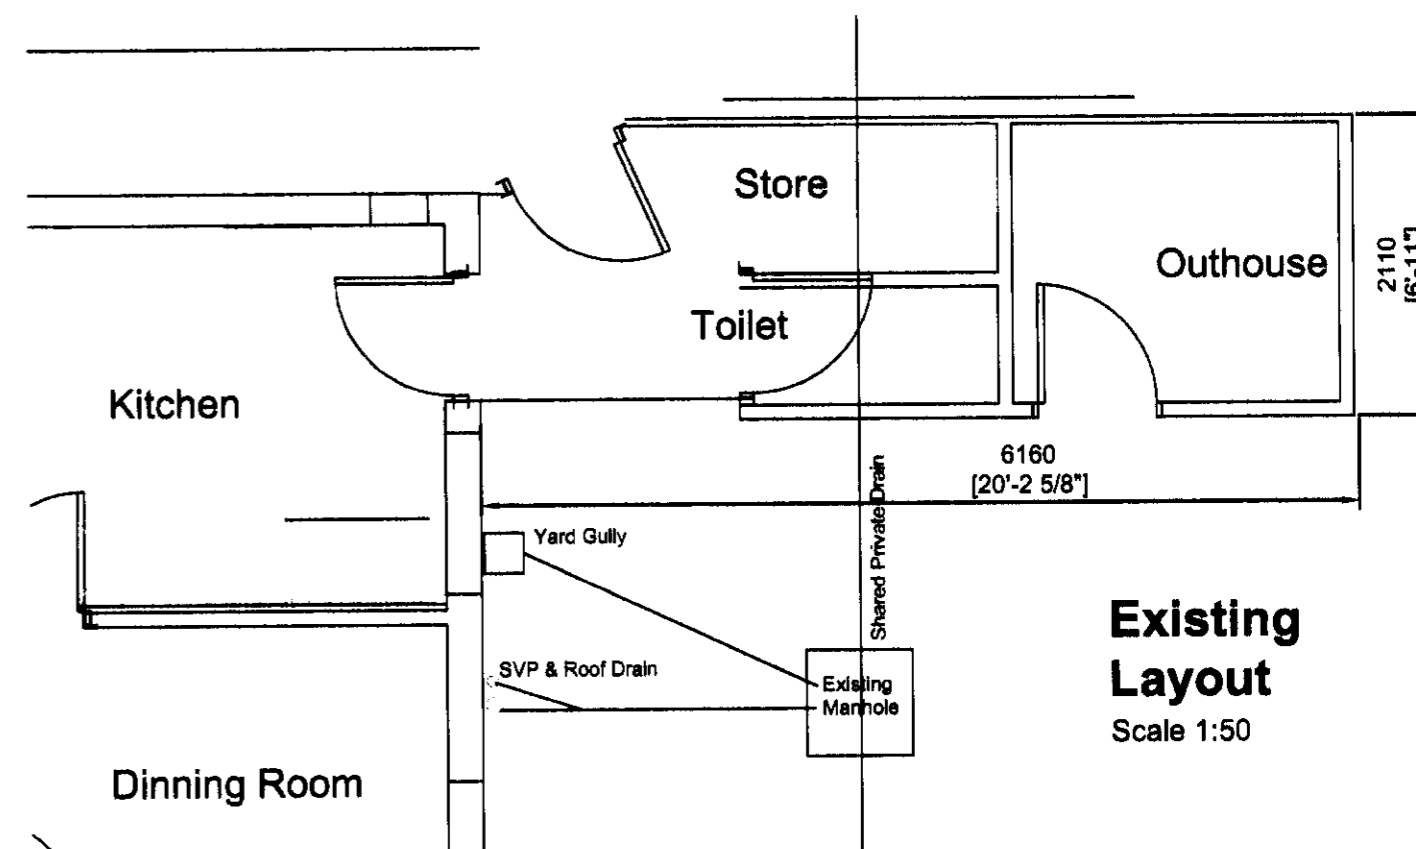

**Existing Layout**  
Scale 1:50

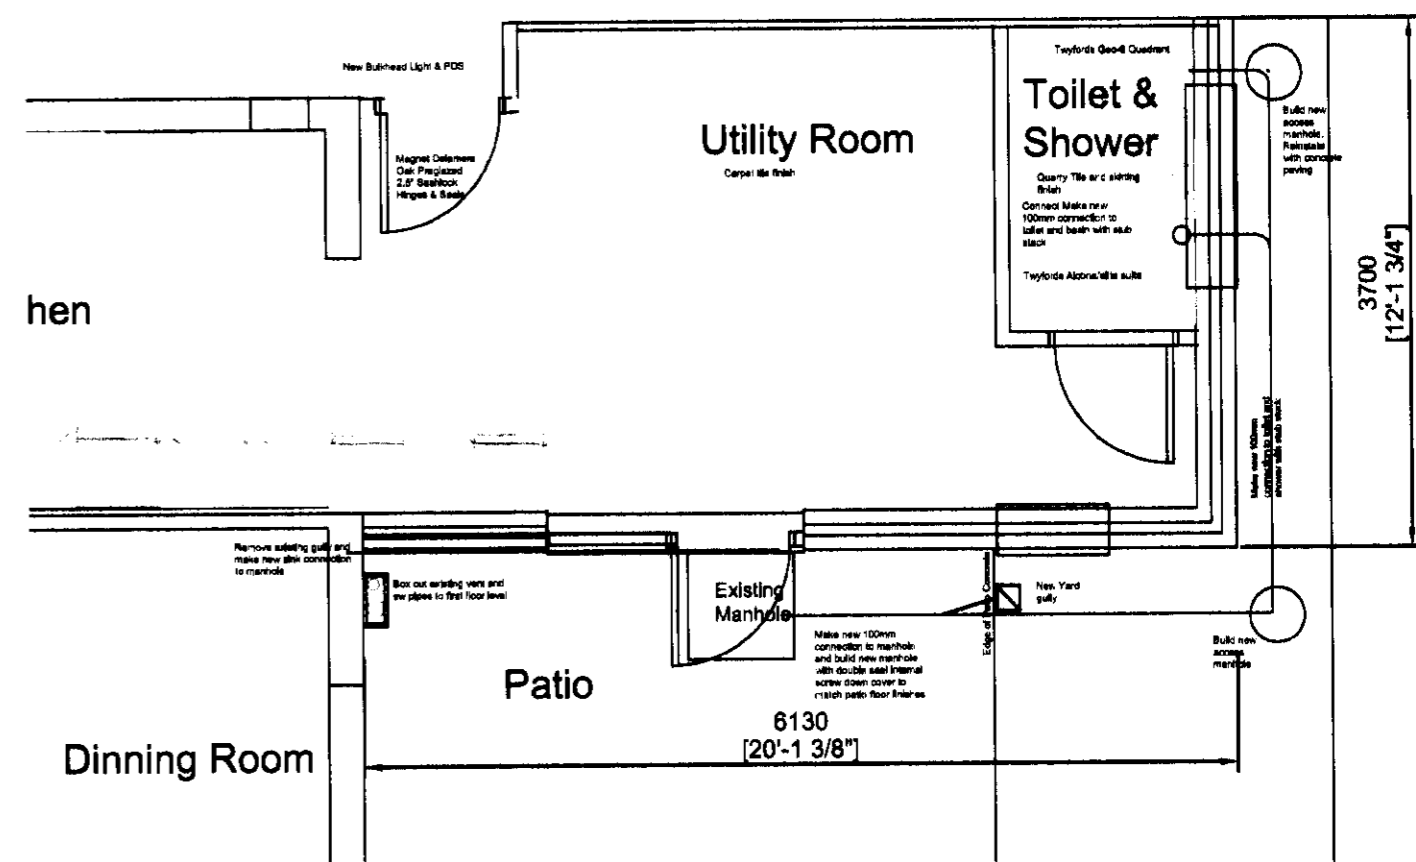

**Proposed Layout**  
Scale 1:50

PLANNING DEPARTMENT  
OFFICE COPY


17 AUG 2009

.N6/2009/1211/FP


Rev A Roof Plans & Scale bars added 21/06/2009

**189 Parkway  
Welwyn Garden City  
Proposed Extension**


DRAWN BY: JES	DRAWING NUMBER: 189 PW/01	REVISION: A
CHECKED BY:	DATE: JUNE 09	

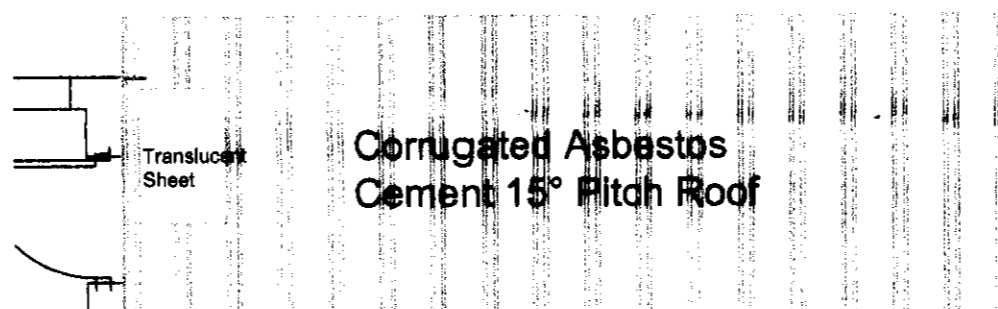


**Existing Roof Layout**  
Scale 1:50

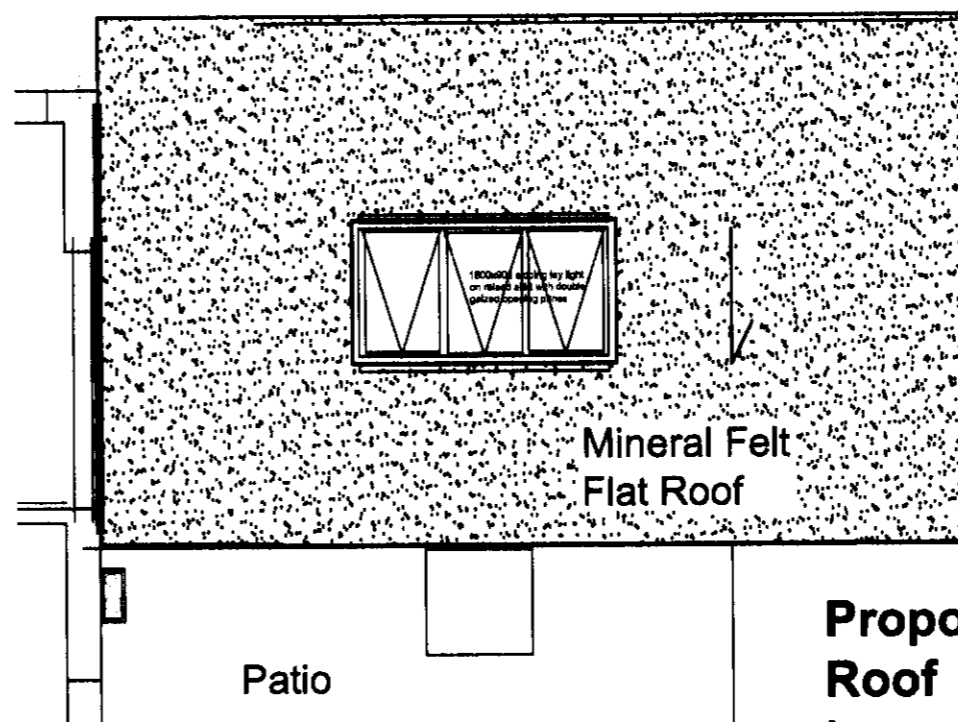


**Proposed Roof Layout**  
Scale 1:50

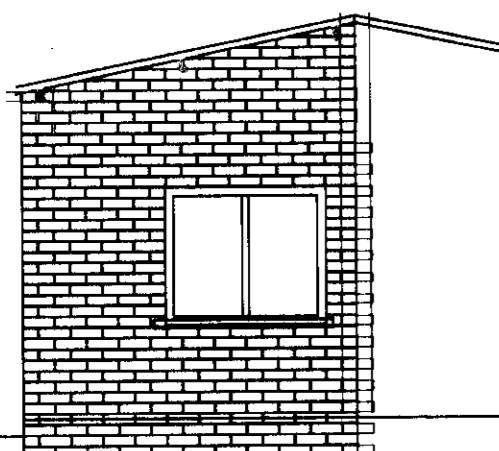


**Existing End Elevation**  
Scale 1:50

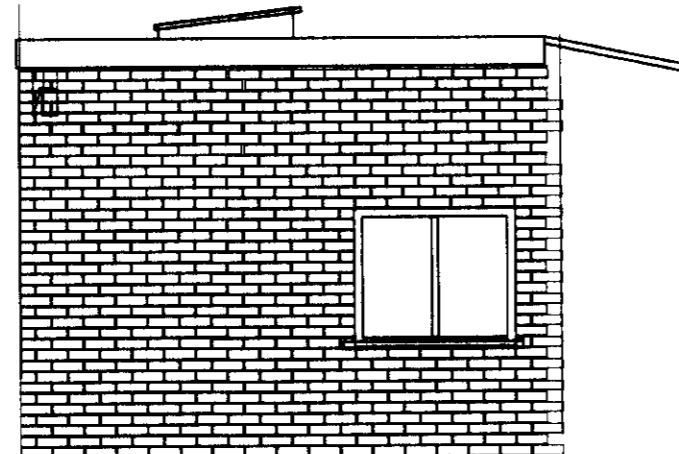

**Proposed End Elevation**  
Scale 1:50

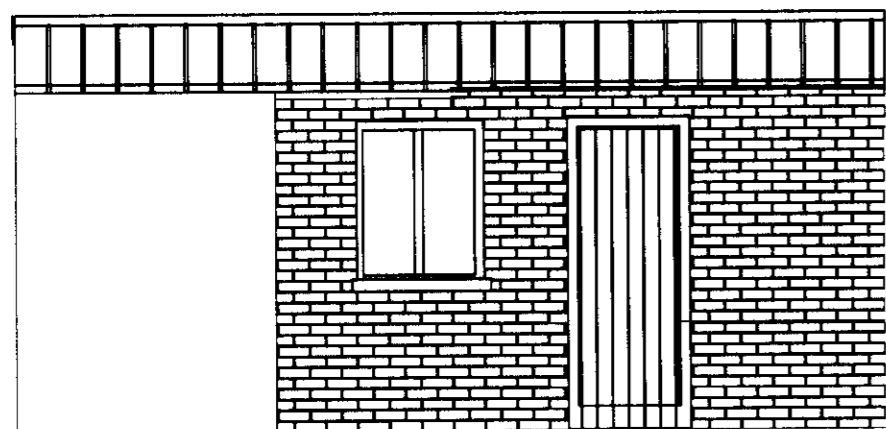

**Existing Side Elevation**  
Scale 1:50

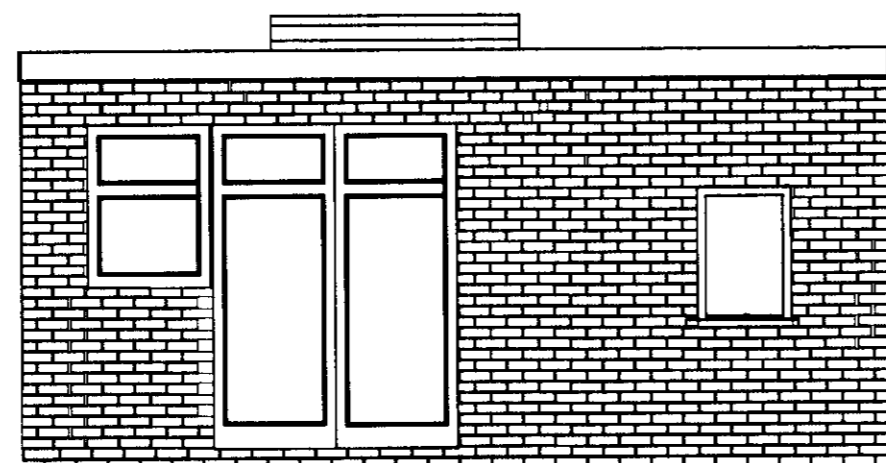

**Proposed Side Elevation**  
Scale 1:50