


**Proposed**

PLANNING  
DEPARTMENT

12 AUG 2013

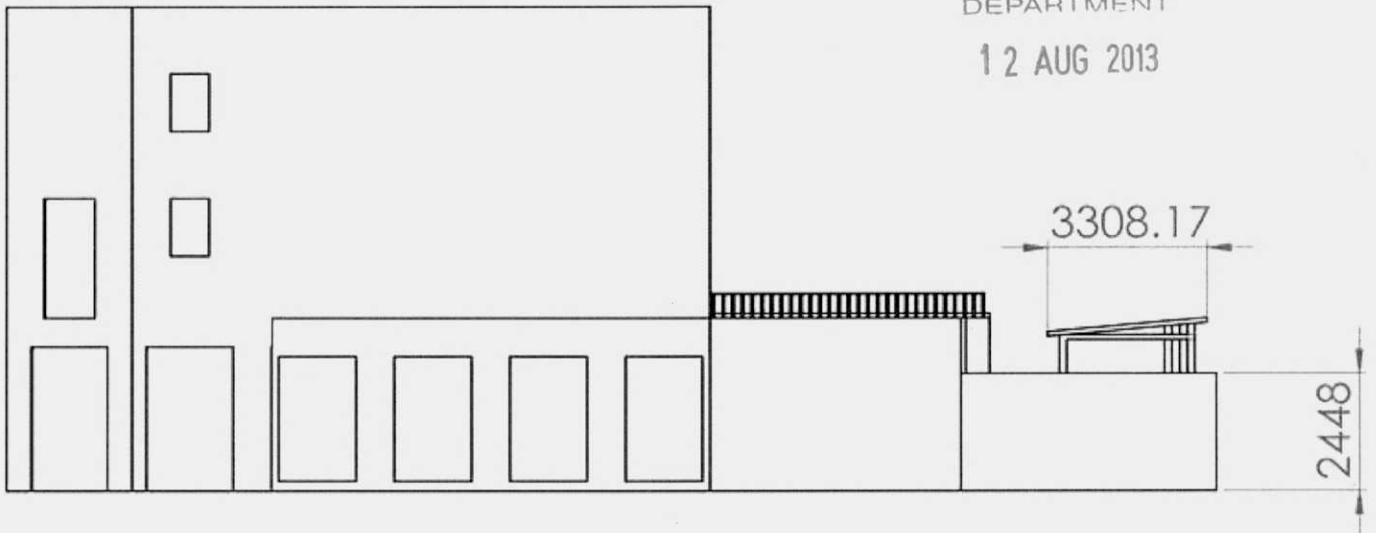


UNLESS OTHERWISE SPECIFIED:  
DIMENSIONS ARE IN MILLIMETERS  
SURFACE FINISH:  
TOLERANCES:  
LINEAR:  
ANGULAR:

FINISH:

DEBUR AND  
BREAK SHARP  
EDGES

REVISION

Millimeters

 

	NAME	SIGNATURE	DATE	
DRAWN	Jayan Solanki		15/07/2013	
CHKD				
APPVD				
MFG				
Q.A				MATERIAL:
				WEIGHT:

TITLE:

North Elevation

DWG NO.

SS01

A4

SCALE:1:150

SHEET 1 OF 1