


REFER TO DWG: 0401-301 (P) FOR LARGE SCALE ELEVATION

PROPOSED


WELWYN HATFIELD
PLANNING
OFFICE COPY
21 AUG 2007
No: SB/01/264/VS

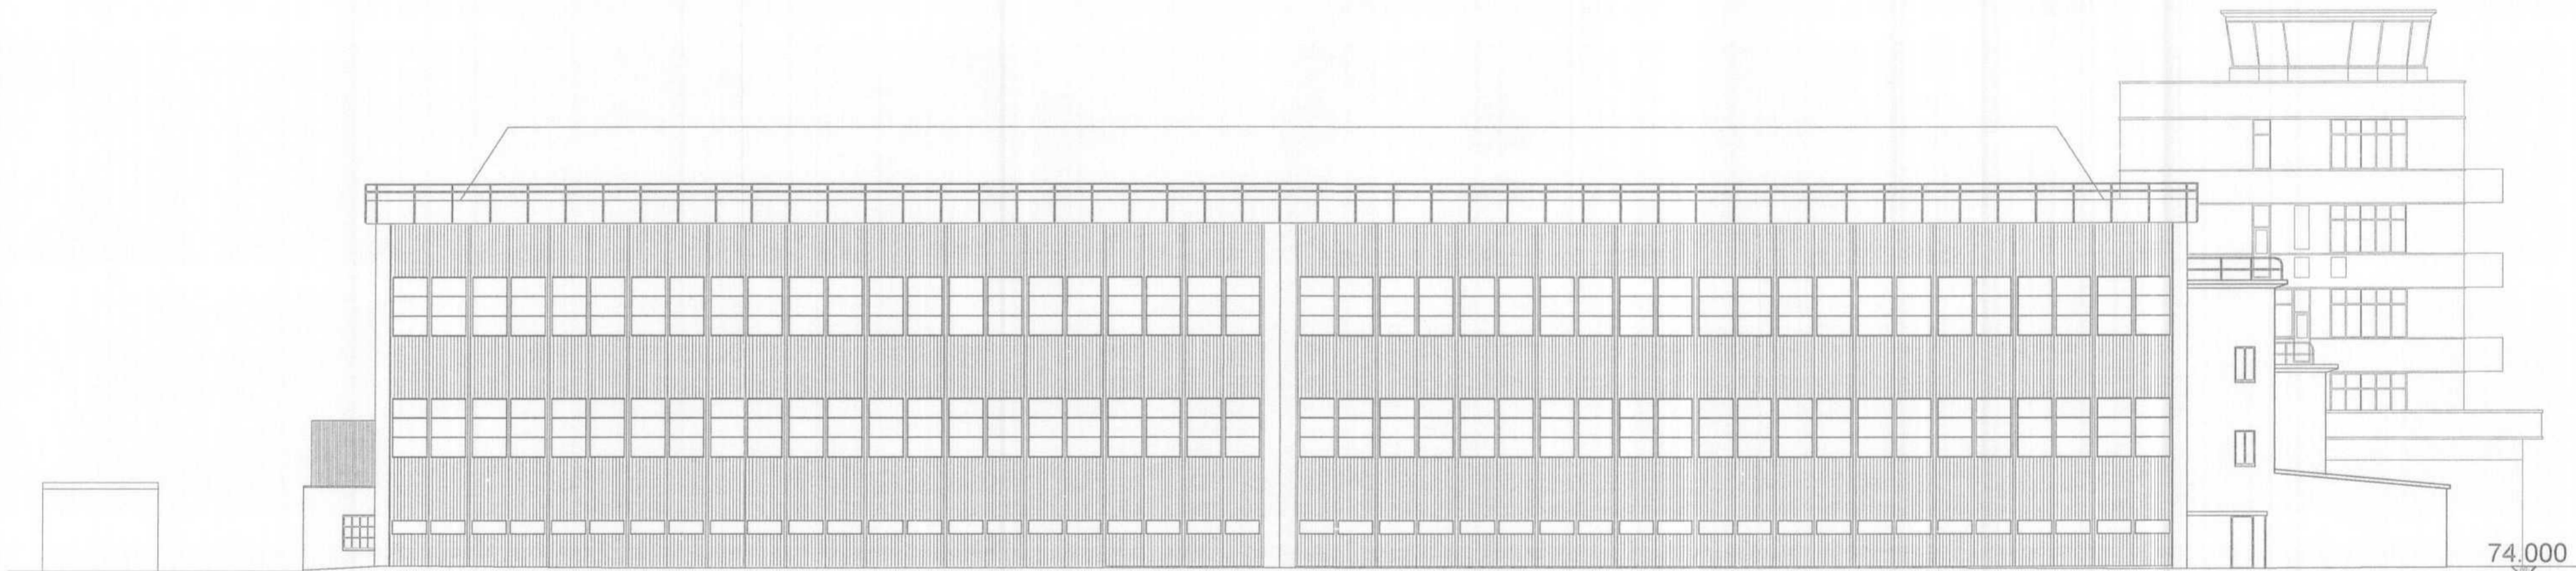

EXISTING

NORTH ELEVATION

NOTE THIS BUILDING IS A GRADE II* LISTED STRUCTURE
ALL MATERIALS ARE TO BE APPROVED BY THE LOCAL
PLANNING AUTHORITY & ENGLISH HERITAGE PRIOR TO
COMMENCEMENT OF WORKS ON SITE.
METHOD STATEMENTS FOR CLEANING & REFURBISHMENT
WORKS WILL SIMILARLY HAVE TO BE APPROVED BY
THE ABOVE AUTHORITIES.


Project:
NEXT GENERATION CLUB
HATFIELD
PROPOSED CONSERVATORY

Scale: 1:200 @ A2
Date: June 07
Drawing No:
0402-303 (P)


DESIGN 4 LEISURE LTD
Tel: 01556 291 616
Email: d4internet-jarney.co.uk