


NUMBER:

HL-012

REVISIONS:

Rev:	By:	Chk:	Date:	Description:

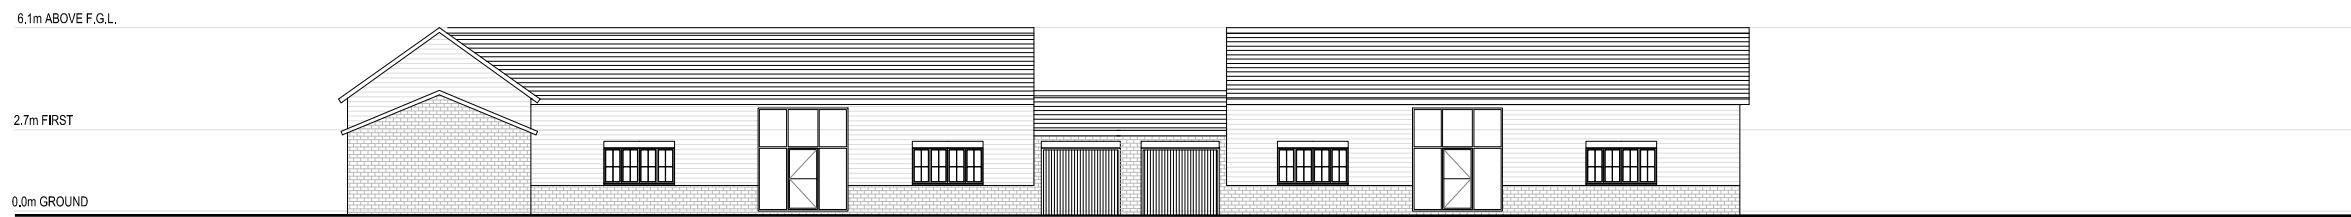

FRONT ELEVATION



REAR ELEVATION



SIDE ELEVATION

SIDE ELEVATION



PLANNING

Project:  
NORTHAW RIDING SCHOOL

Title:  
HOUSE TYPE 2, ELEVATIONS.  
PLOT 3, 4, 5.

Date: July 2015	Scale: 1:250	Size: A3
--------------------	-----------------	-------------

