




ROOF FLOOR

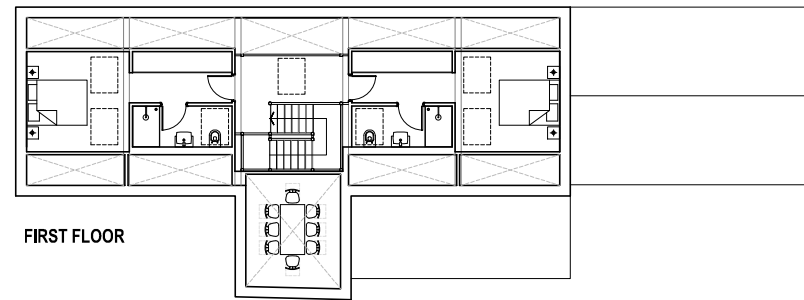

FIRST FLOOR

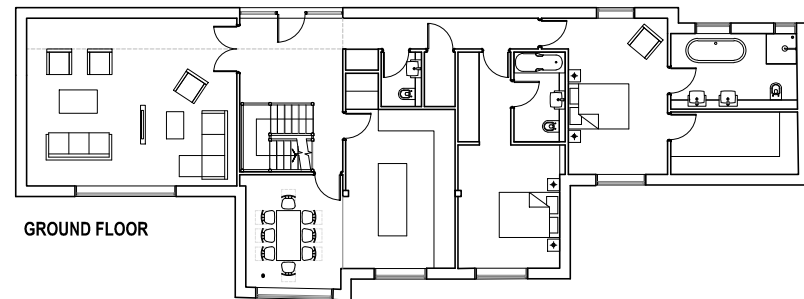


GROUND FLOOR

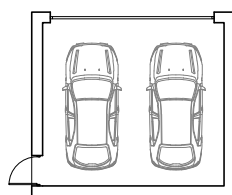


GARAGE FLOOR



ROOF PLAN

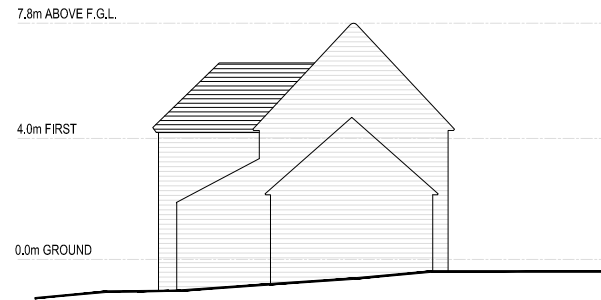

SIDE ELEVATION

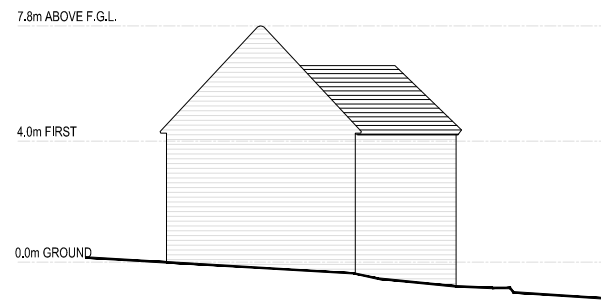


SIDE ELEVATION



FRONT ELEVATION



REAR ELEVATION

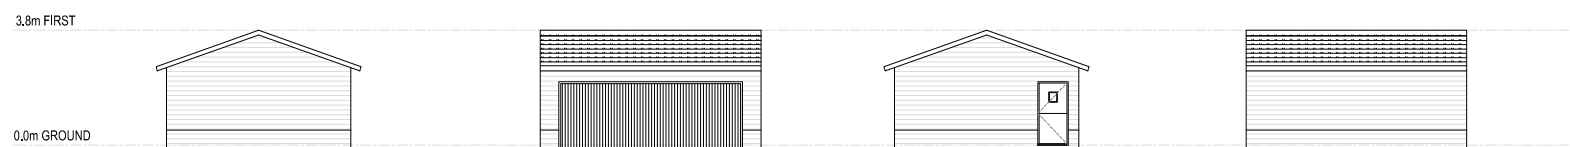

SIDE ELEVATION

FRONT ELEVATION

SIDE ELEVATION

REAR ELEVATION

NUMBER:

HL-013

REVISIONS:

Rev:	By:	Chk:	Date:	Description:

PLANNING

Project:
NORTHAW RIDING SCHOOL

Title:
HOUSE TYPE 3
PLOT 6.

Date: July 2015	Scale: 1:250	Size: A3
--------------------	-----------------	-------------

