


NUMBER:

HL-015

REVISIONS:

Rev:	By:	Chk:	Date:	Description:

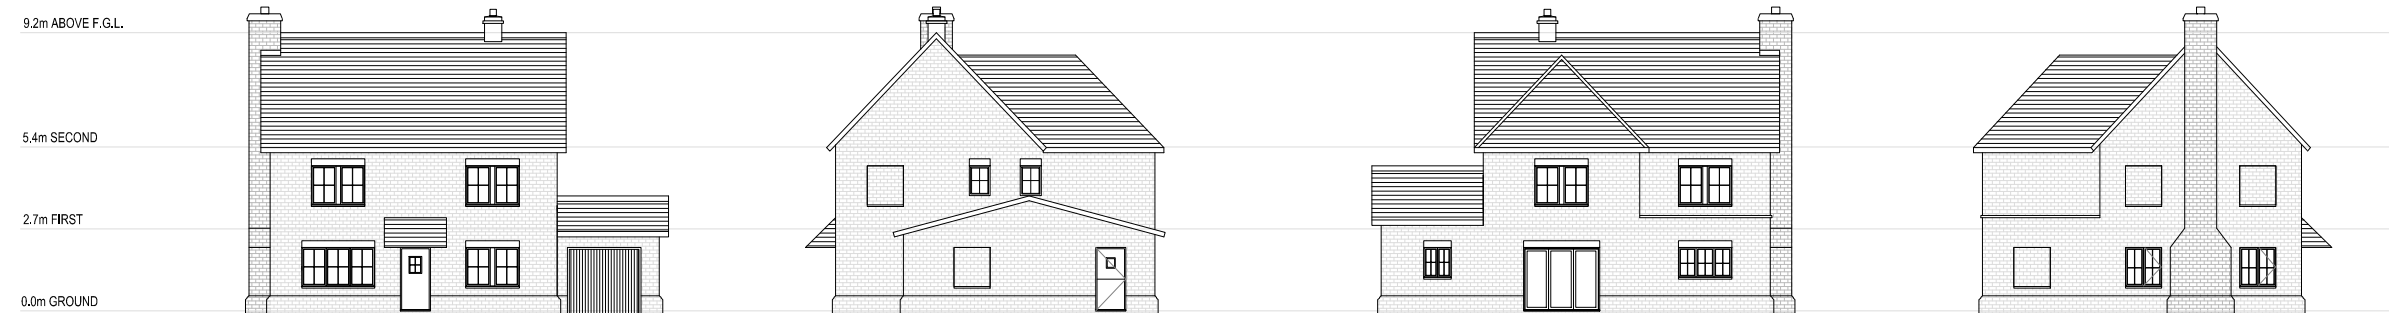


FRONT ELEVATION


SIDE ELEVATION

REAR ELEVATION


SIDE ELEVATION

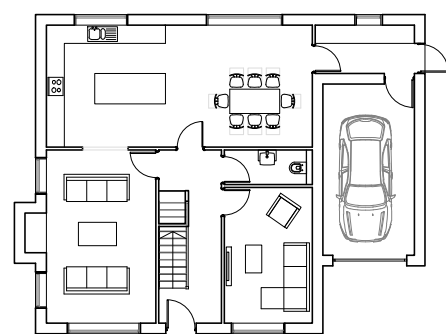

GROUND FLOOR

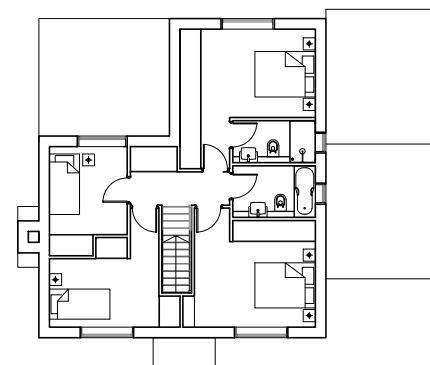

FIRST FLOOR

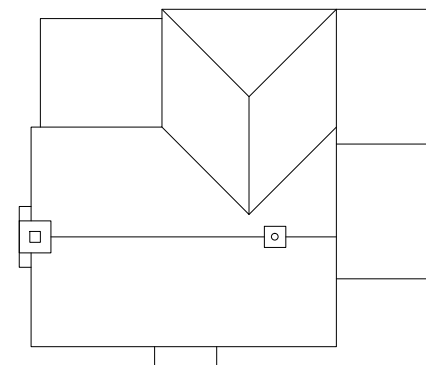

ROOF PLAN



PLANNING

Project:
NORTHAW RIDING SCHOOL

Title:
HOUSE TYPE 5A
PLOT 8, 11.

Date: July 2015	Scale: 1:250	Size: A3
--------------------	-----------------	-------------

