
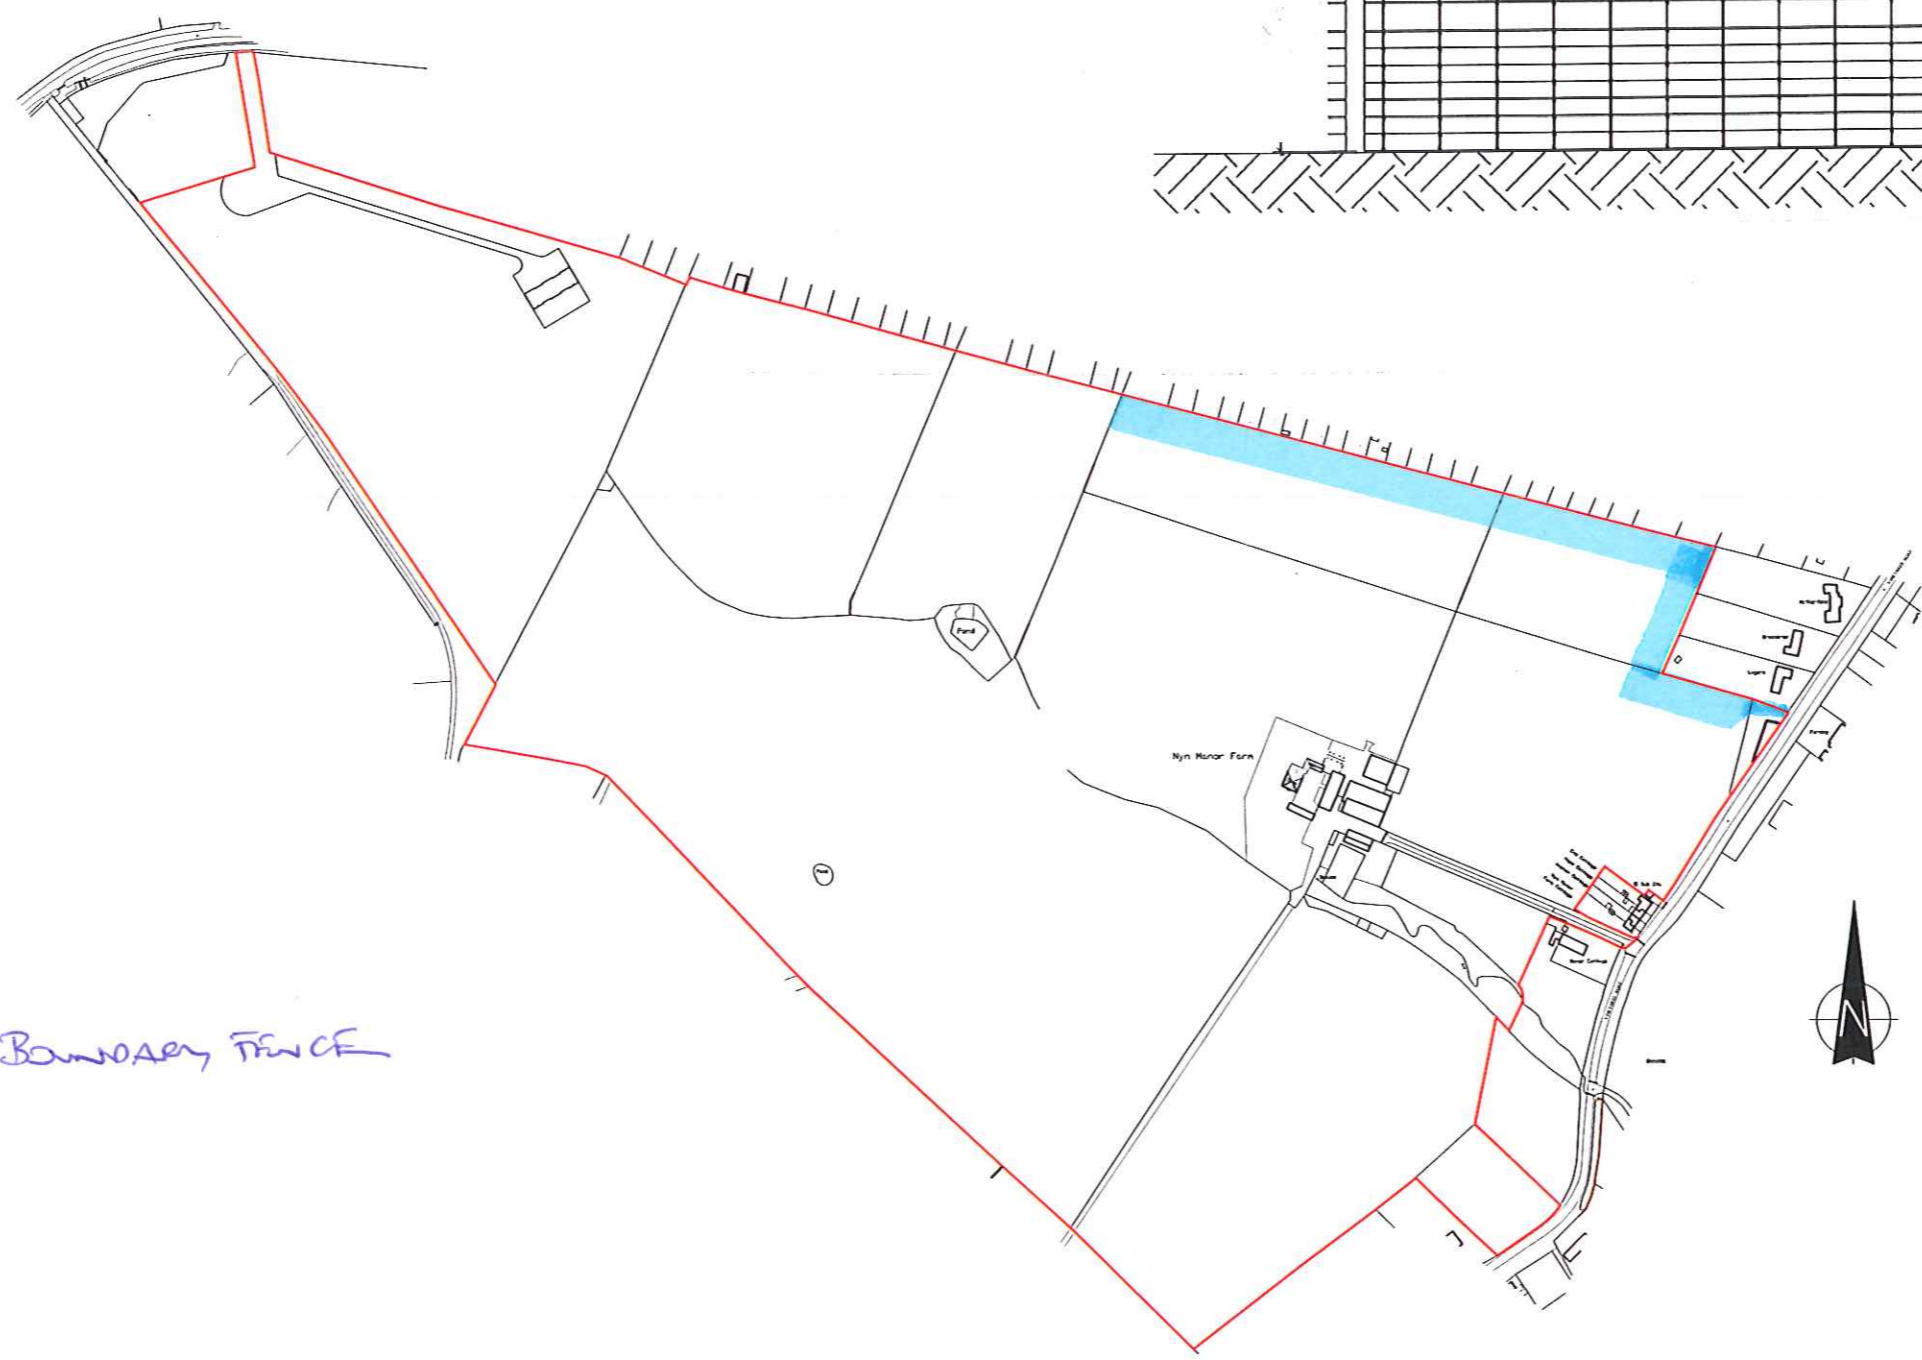


fencing - Elevation

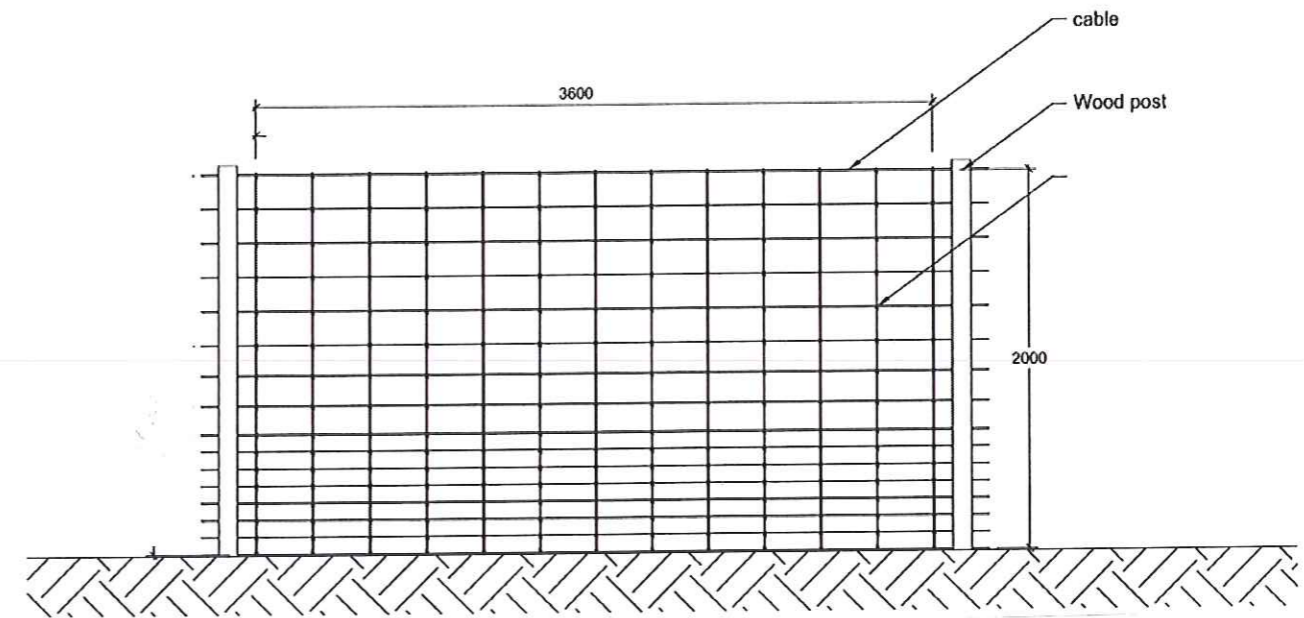

BOUNDARY FENCE

JOB No.	1747
DWG. No.	SK11
SCALE	1/2500 1/500 @ A1
DATE	DEC 2015
DRAWN	MS
CLIENT	A NEWLAND

NYN MANOR
VINEYARDS RD
ENG 4PQ

LOCATION #
SITE PLAN