


JOB NO.	1747
DWG. NO.	SK11
SCALE	1/2500 (A0) & A1
DATE	DEC 2015
DRAWN BY	
CHECKED BY	A. NEWLAND
NYN MANOR VINEYARDS RD ENG 4PC	
LOCATION & SITE PLAN	

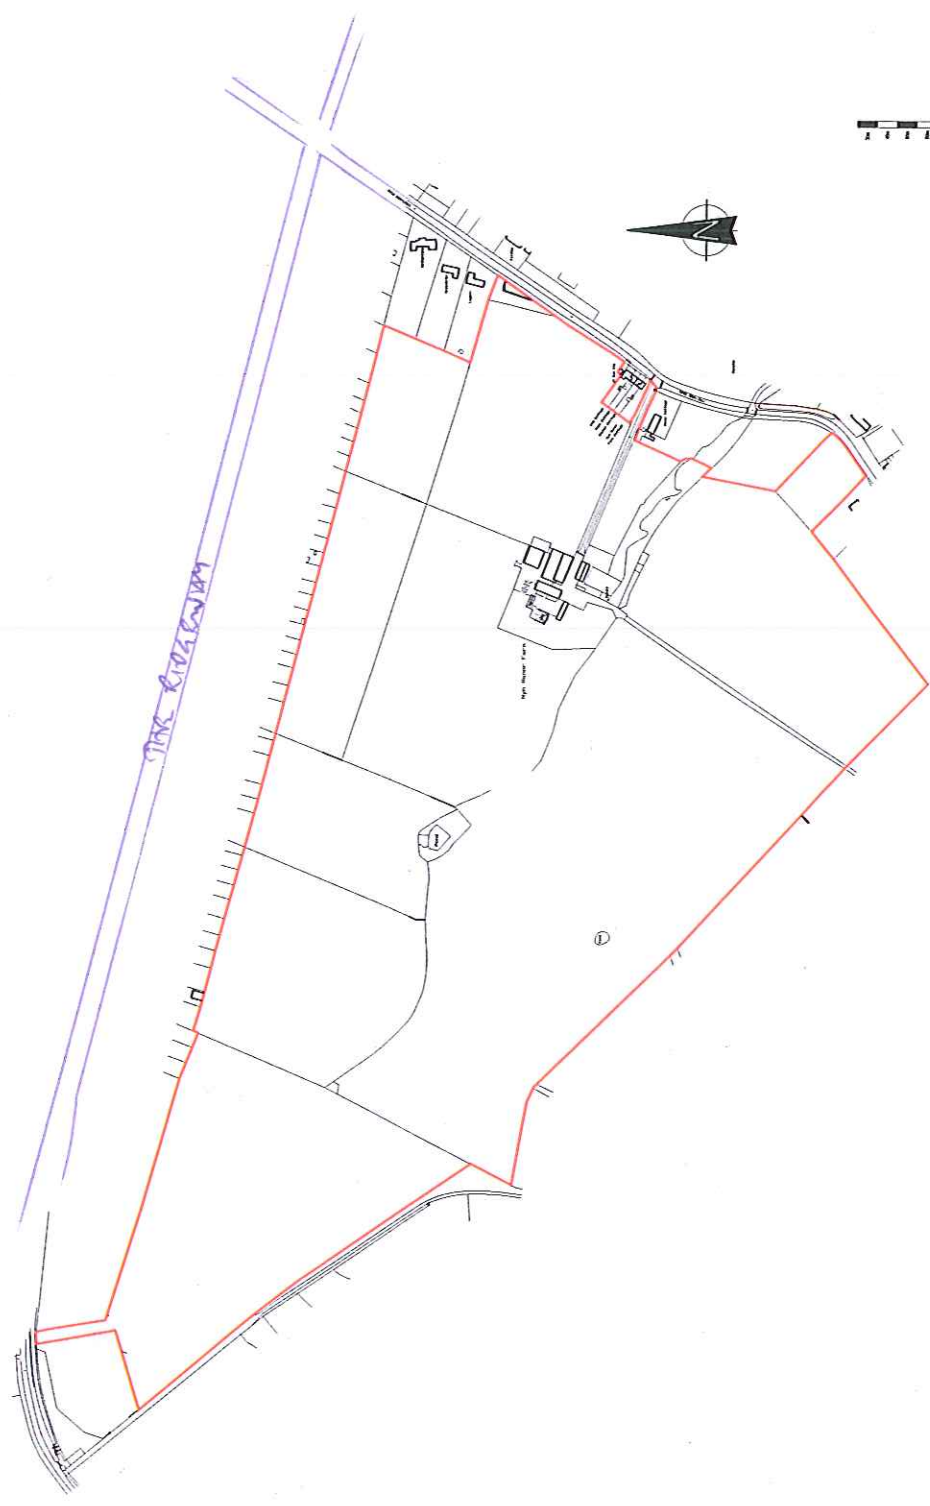

Drdrance Survey (c) Crown Copyright 2015. All rights reserved. Licence number 100022432

ALL DIMENSIONS TO BE VERIFIED ON SITE - THIS DRAWING IS NOT TO BE SCALED FOR CONSTRUCTION PURPOSES - THIS DRAWING AND DESIGN REMAINS THE COPYRIGHT OF THE ARCHITECT AND MAY NOT BE REPRODUCED WITHOUT PERMISSION