


02 Existing Site Plan  
001 1:500@A1

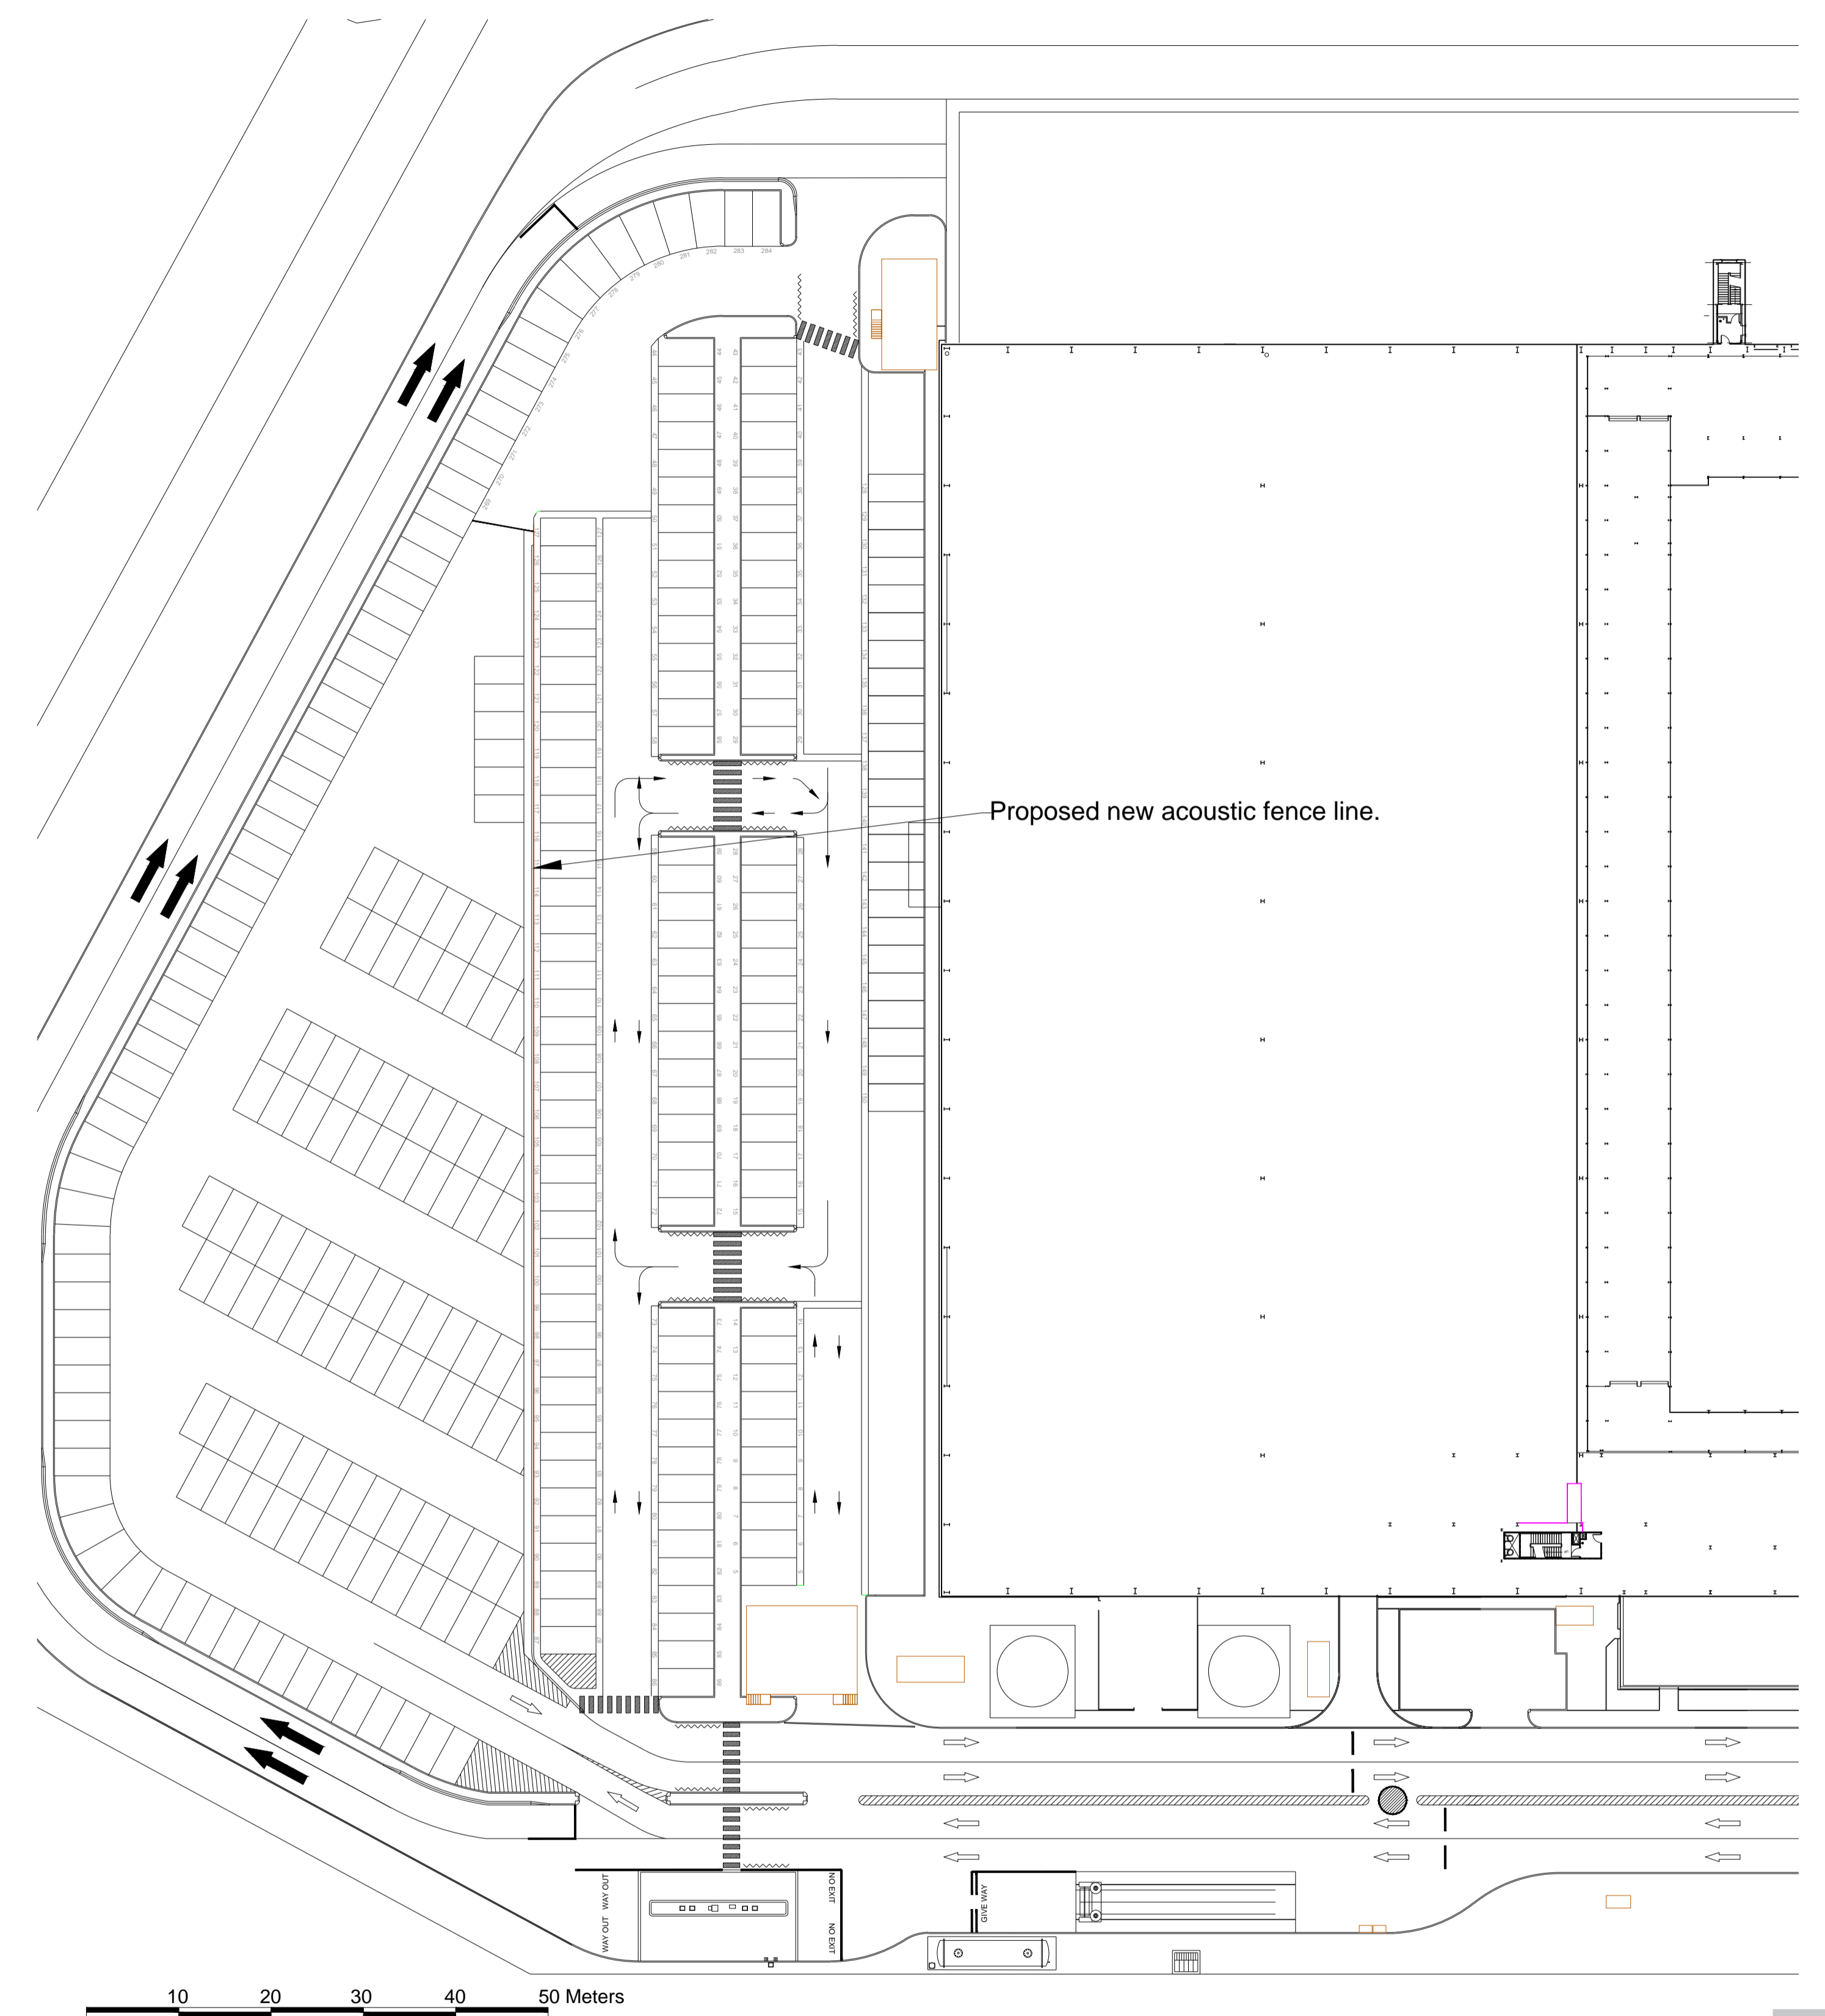

02 Proposed Site Plan  
002 1:500@A1

Client  
Ocado Group Plc

Job Title  
Ocado  
Gypsy Moth Avenue  
Hatfield, Hertfordshire  
AL10 9BD

Drawing Title  
Existing & Proposed  
Site Plan

Scale Date Drawn  
1:500@A1 November 2017 RAK

**RAPLEYS**

35 Spring Gardens  
MANCHESTER M2 2BT  
Tel: 0870 777 4292 www.rapleys.co.uk

DRAWING NO. 002 rev B