


Rev	Amendment	Initials	Date
A	First Issue	SM	09/04/21

--	--


Notes

Scale	1:50@A3	Drawing No.		Rev.	
Date	09/04/21	WRB-Q20000185RP	A		

Client Occado Group PLC
Project Testing Station
Drawing Roof Plan

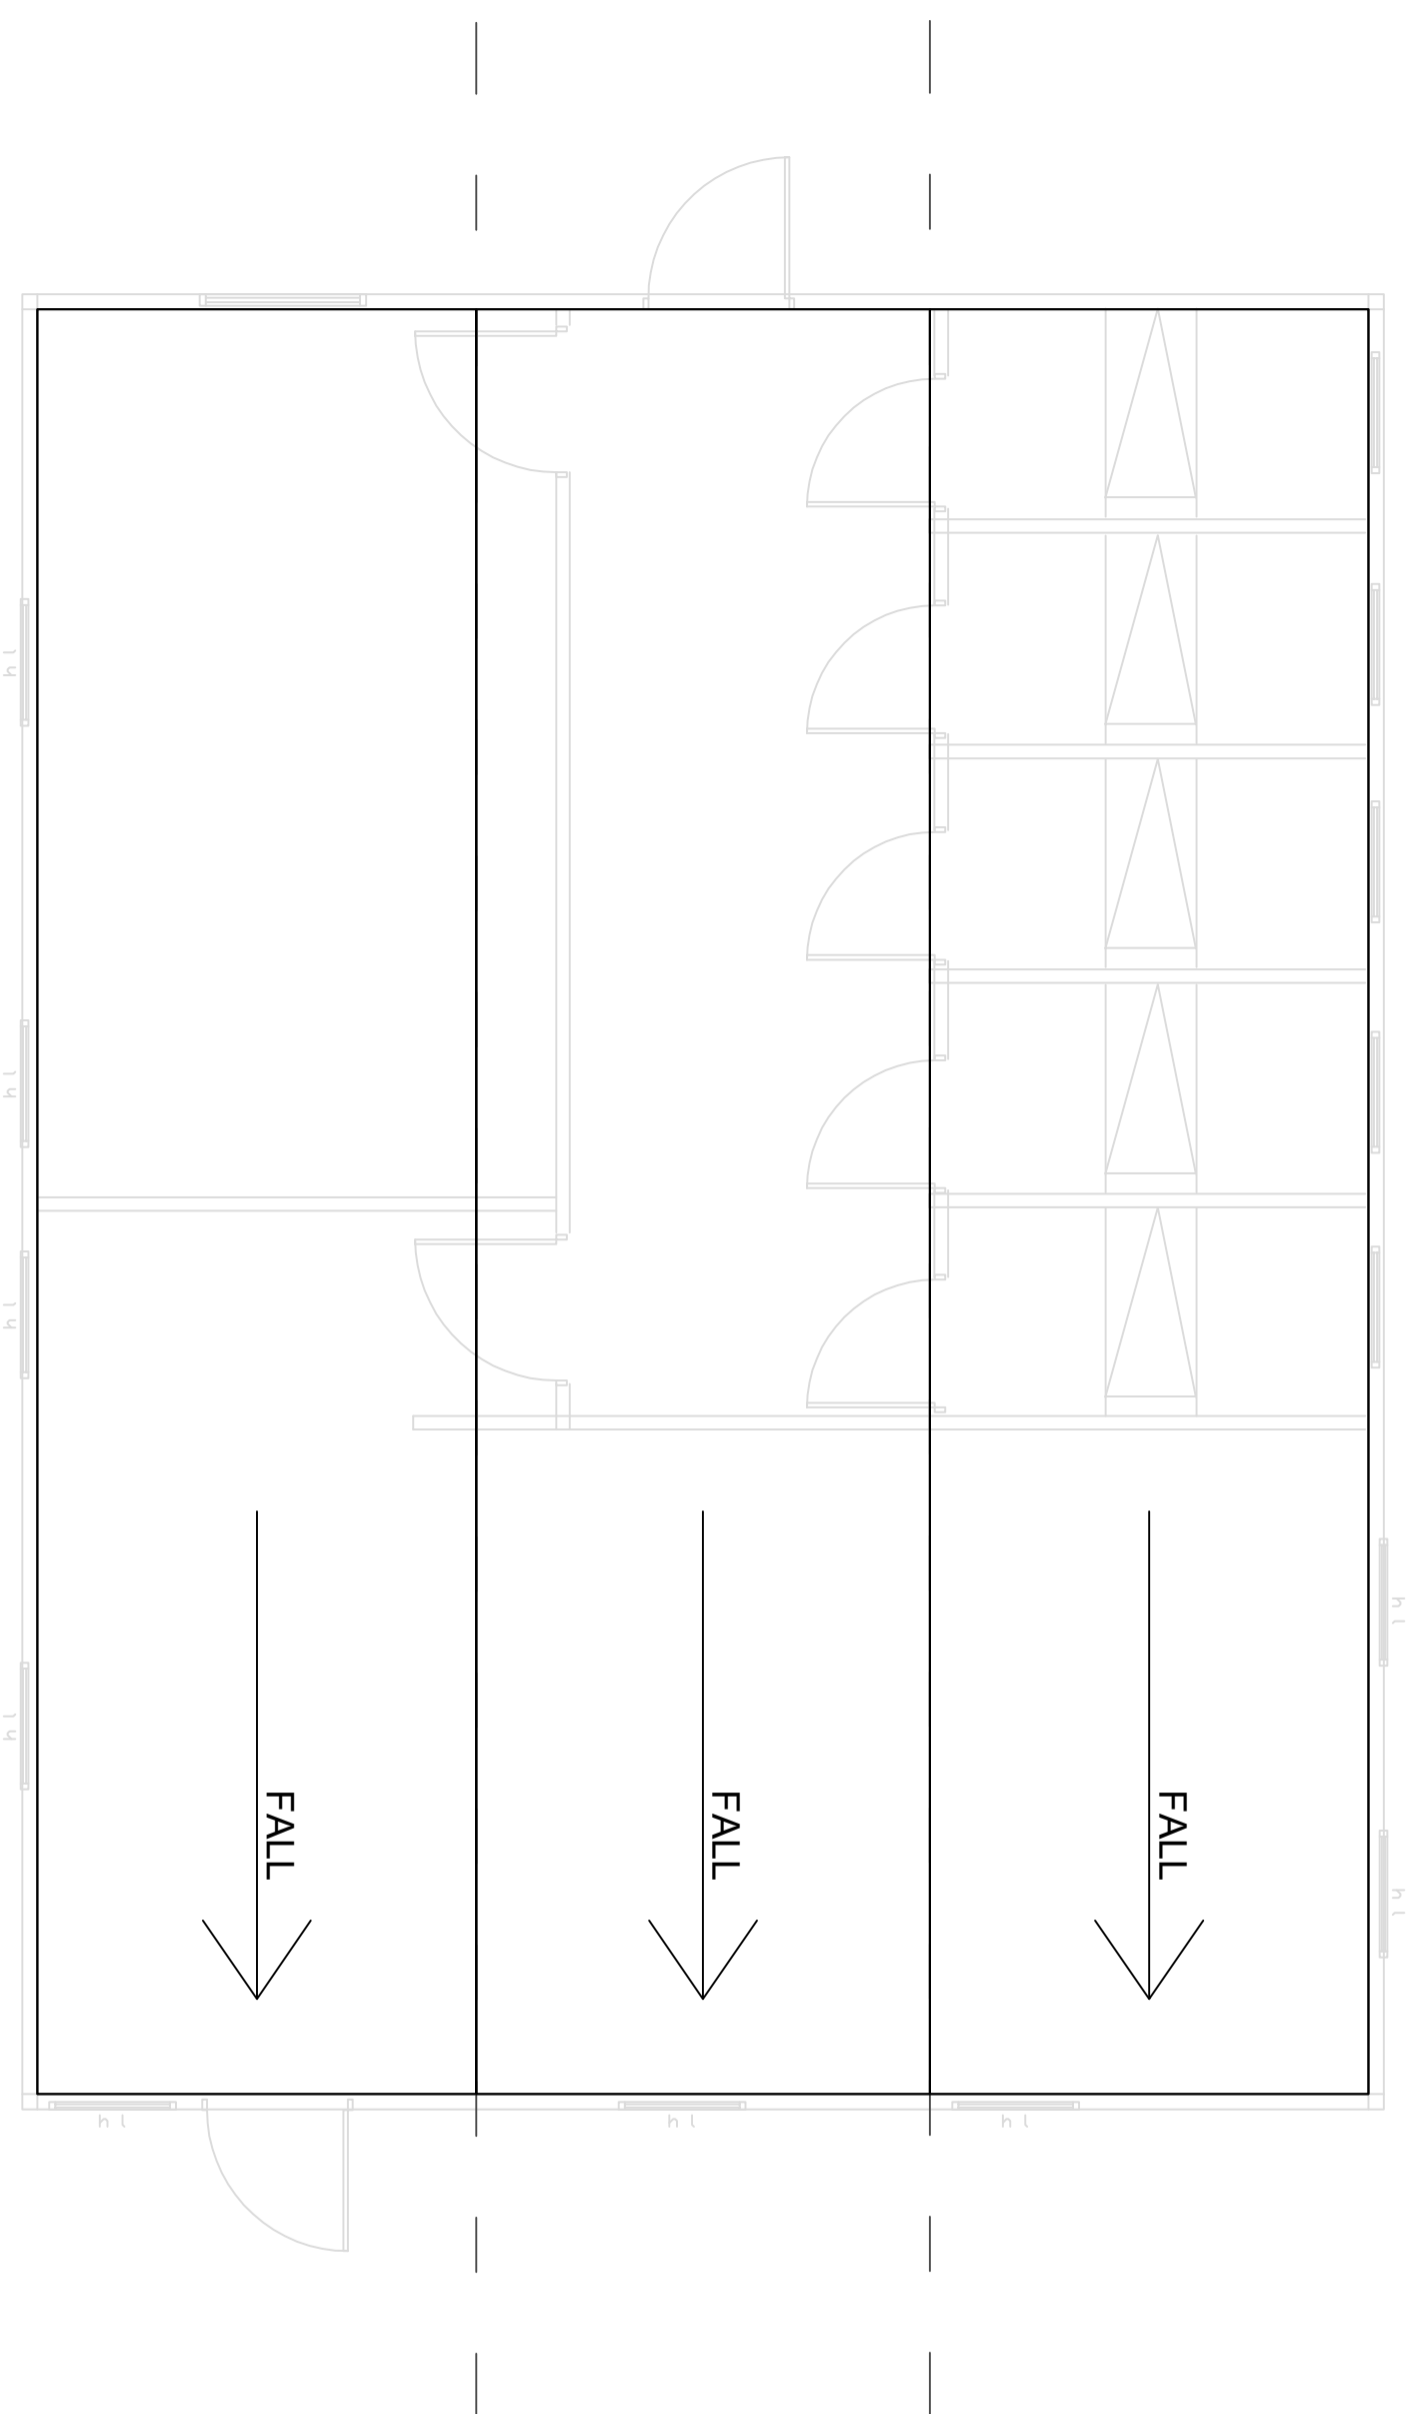

SCALE BAR 1:50

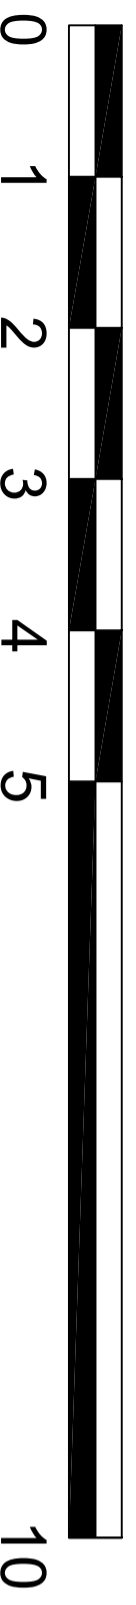

FOR ILLUSTRATION PURPOSES ONLY
MODULE SIZES ARE NOMINAL, GENERIC SIZES AND MAY DIFFER FROM THAT SHOWN
WINDOW POSITIONS MAY VARY DEPENDING ON THE BUILDING AVAILABLE AT TIME OF ORDER
THE LAYOUT MAY BE AMENDED TO SUIT THE REQUIREMENTS OF THE CLIENT

Wernick™ Station Lane,
Shipton by Beningbrough
YORK YO30 1BS
Tel: 01904 471481
E-Mail: refurbished@wernick.co.uk
www.wernick.co.uk

REFURBISHED
BUILDINGS