



FRONT ELEVATION

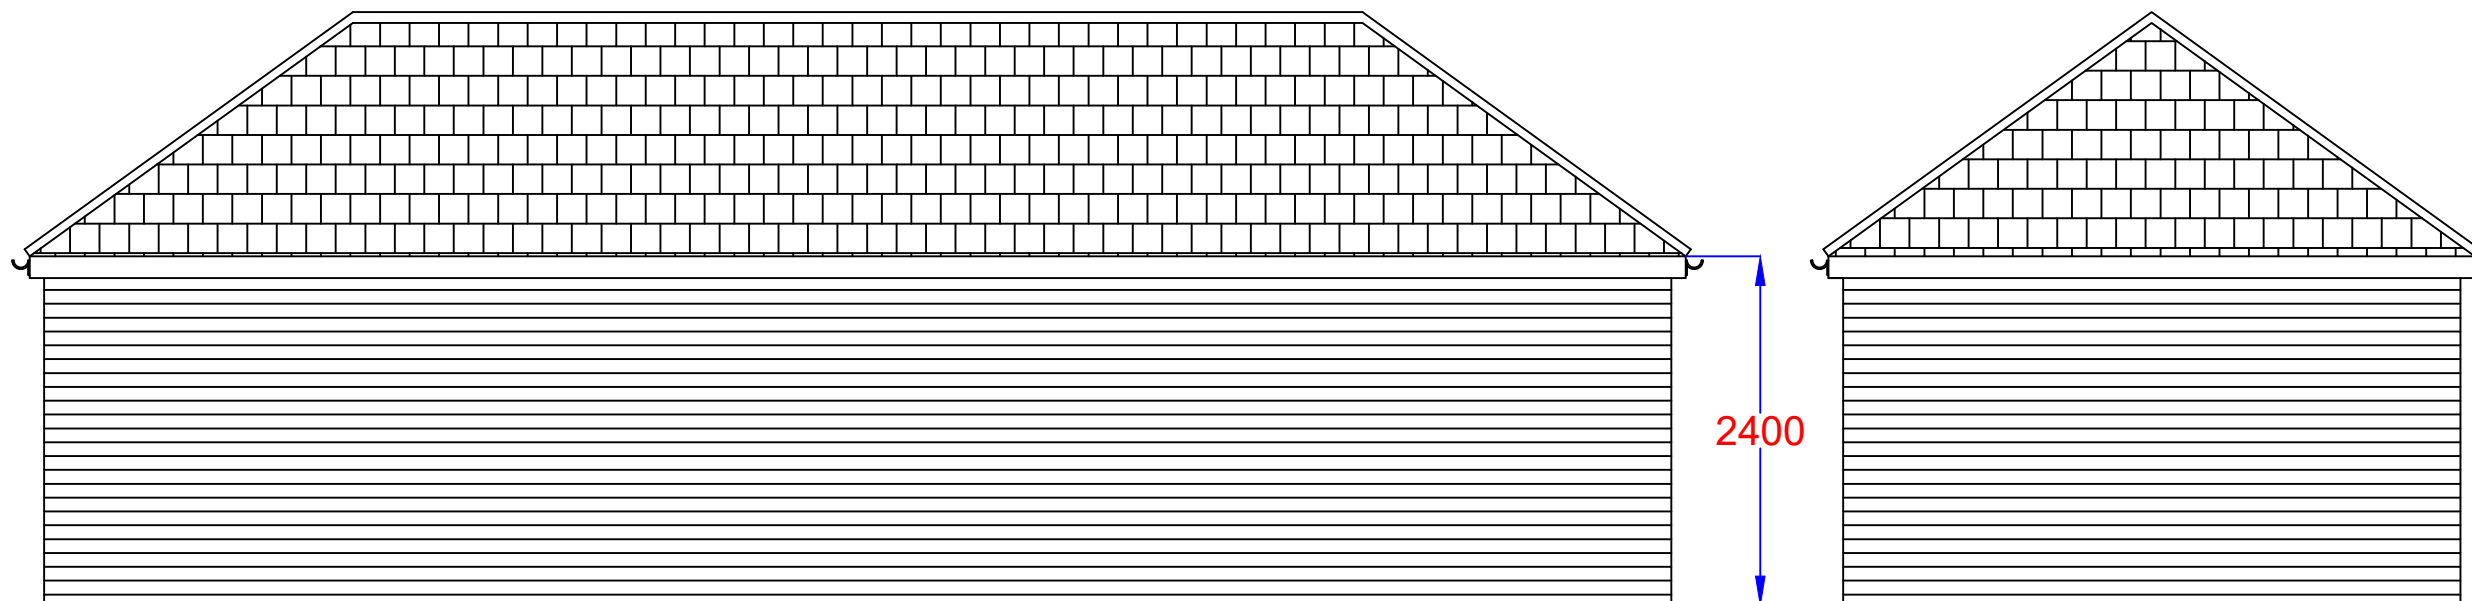

REAR ELEVATION

SIDE ELEVATIONS

Notes

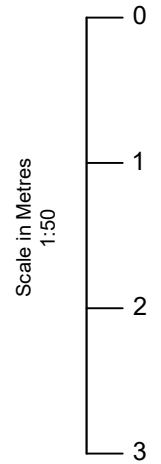

Rev	Date	Details	By
00	28/05/08	Revision 00	CE

Project: Conservatory Link Block

Subject: Proposed Elevations 2

Client: 69 NORTHAW ROAD EAST  
CUFFLEY, HERTS EN6 4LY

Drawing N°: ELA/666 Rev: 00

A3 Scale: 1:50 Drawn By: CE Job No: 0015 Date: 08/10/10

ELA Design  
Studio House  
Delamare Road  
Cheshunt  
Herts  
EN8 9TD  
Tel: 01992 - 634222  
www.ela-design.co.uk