



PROPOSED GROUND FLOOR PLAN  
SCALE 1:100

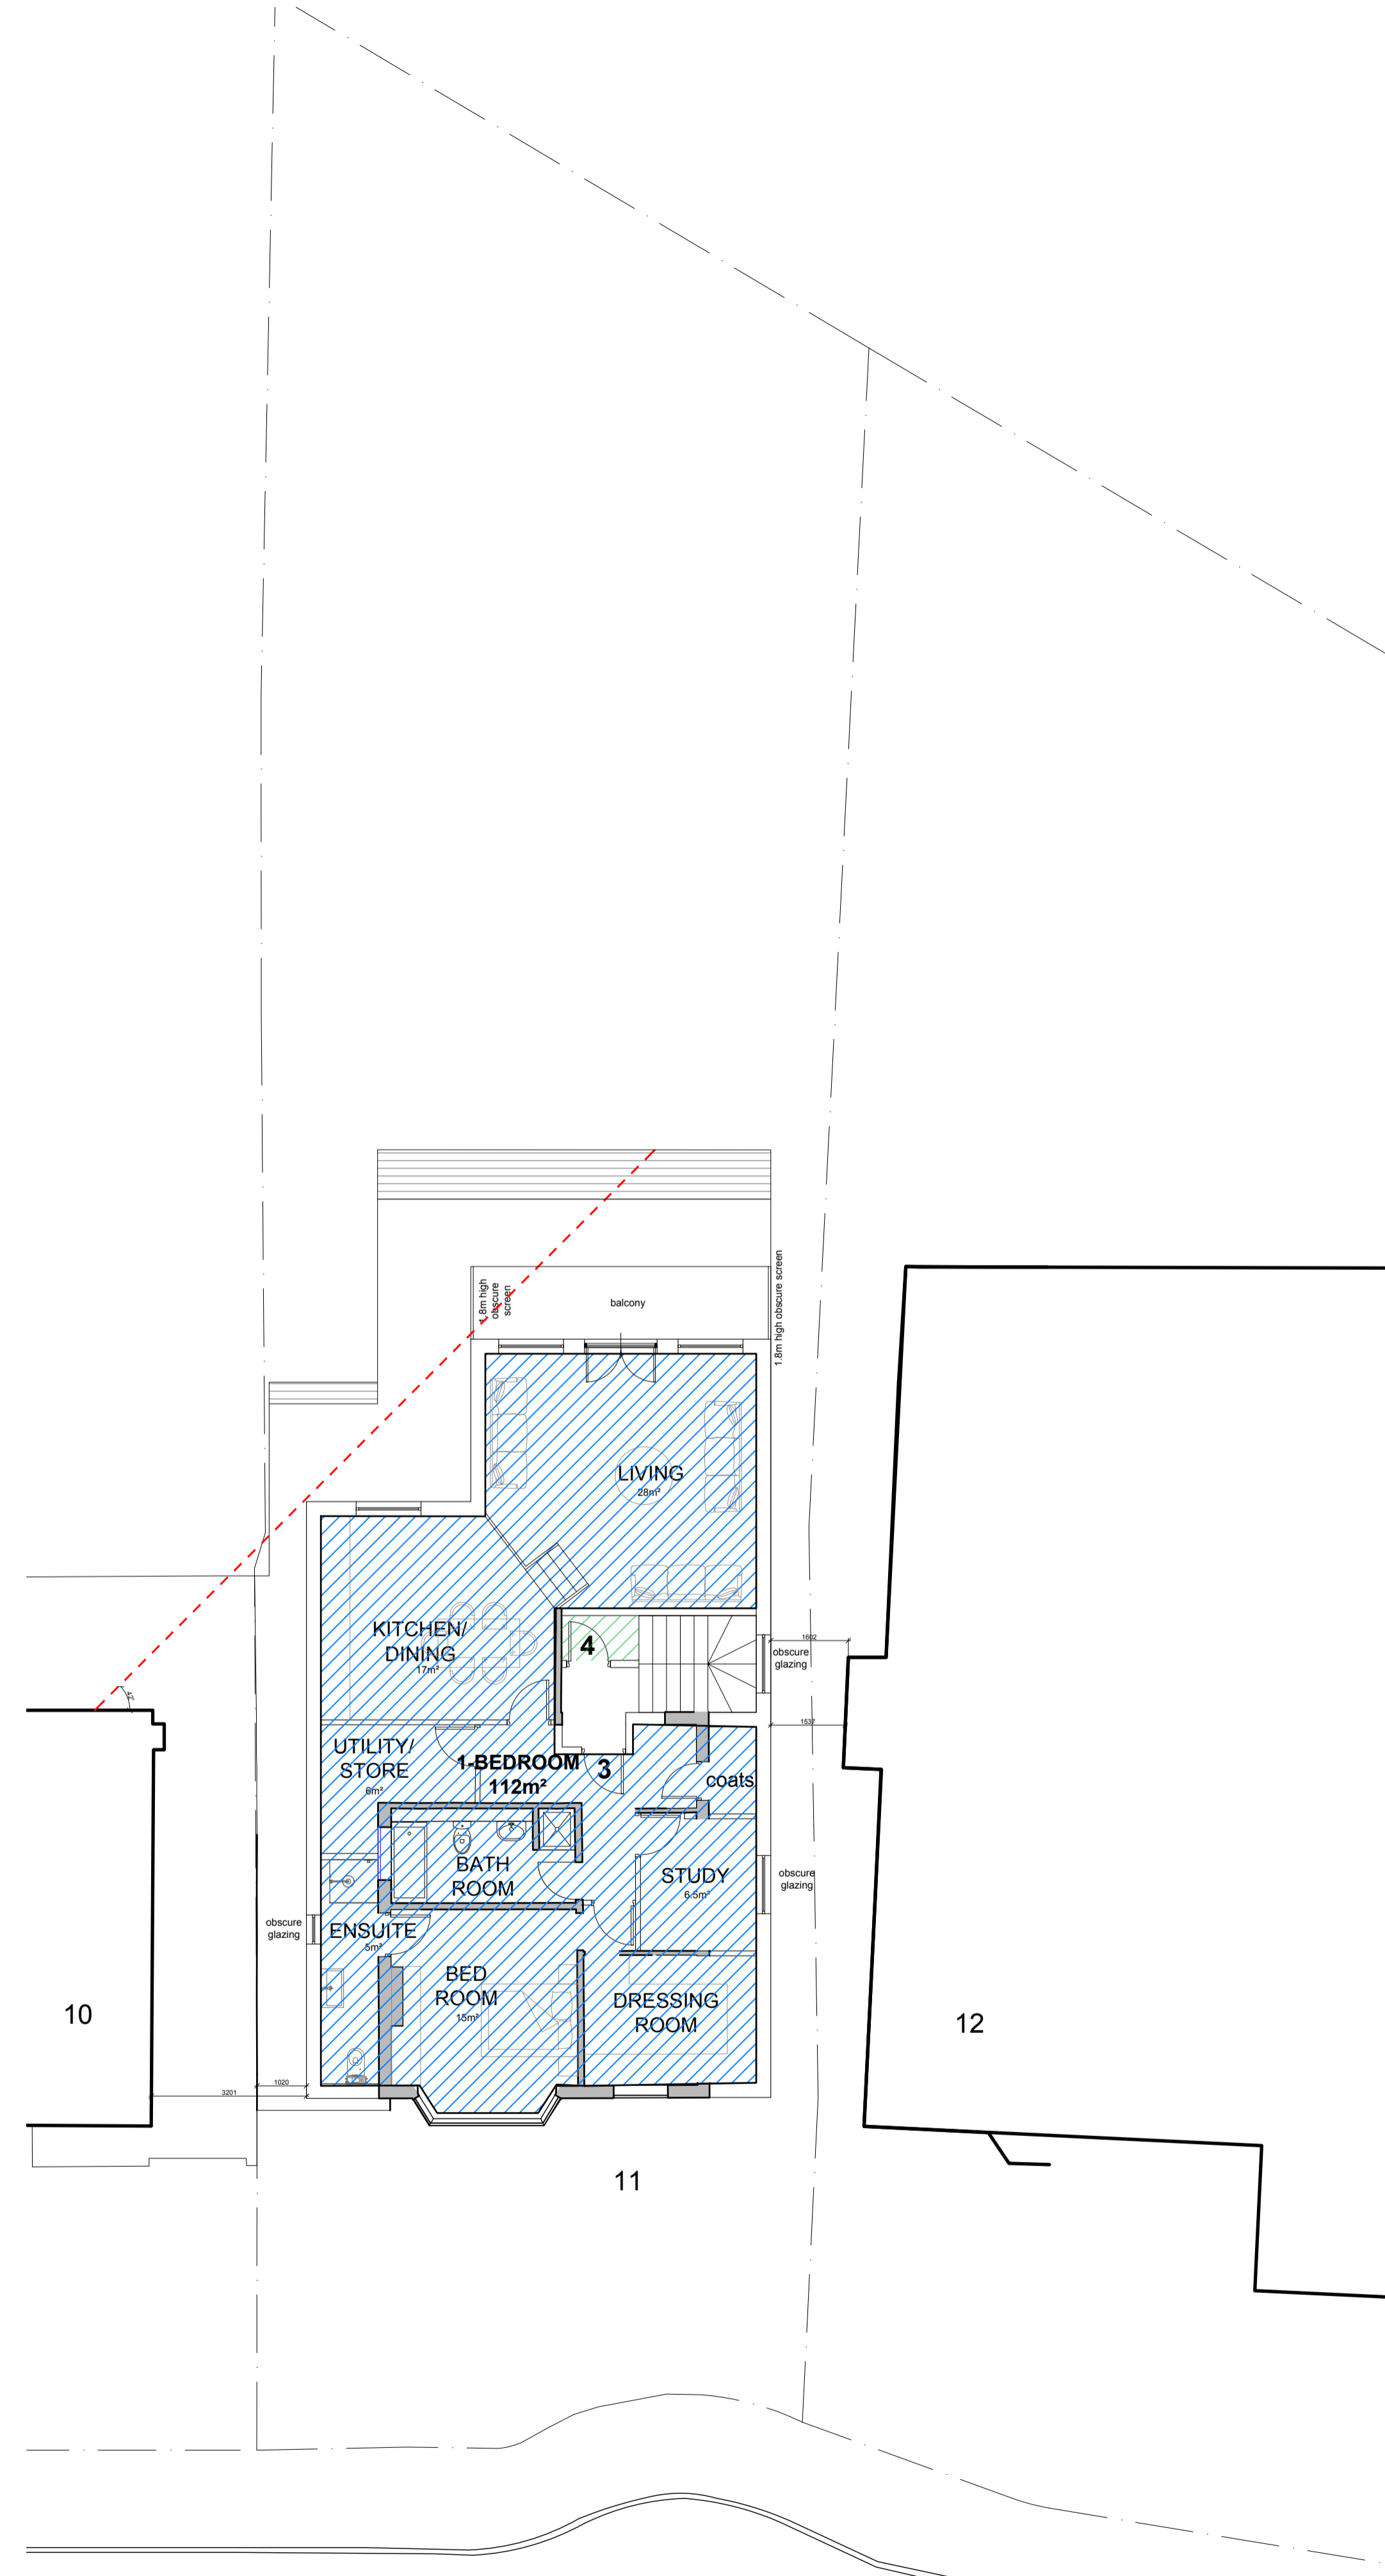

PROPOSED FIRST FLOOR PLAN  
SCALE 1:100

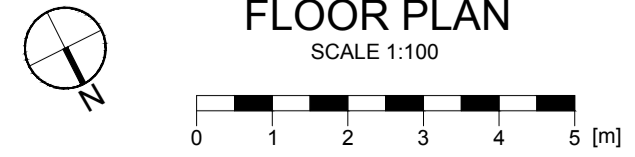

|  |             |                 |          |
|--|-------------|-----------------|----------|
| <b>11 TOLMERS GARDENS</b><br>Potters Bar, Cuffley, EN6 4JE |             |                 |          |
| CLIENT   |             | Sonar Group Ltd |          |
| PROPOSED LAYOUT  |             |                 |          |
| SCALE  | 1: 100 (A1) | DATE            | Jan 2023 |
| DWG NO   | P.01        | REVISION        | -        |

