



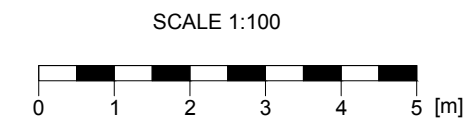



PROPOSED FRONT ELEVATION

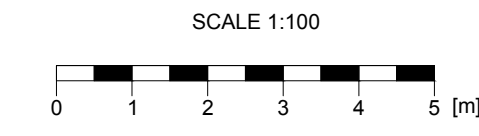



PROPOSED SIDE ELEVATION





PROPOSED REAR ELEVATION

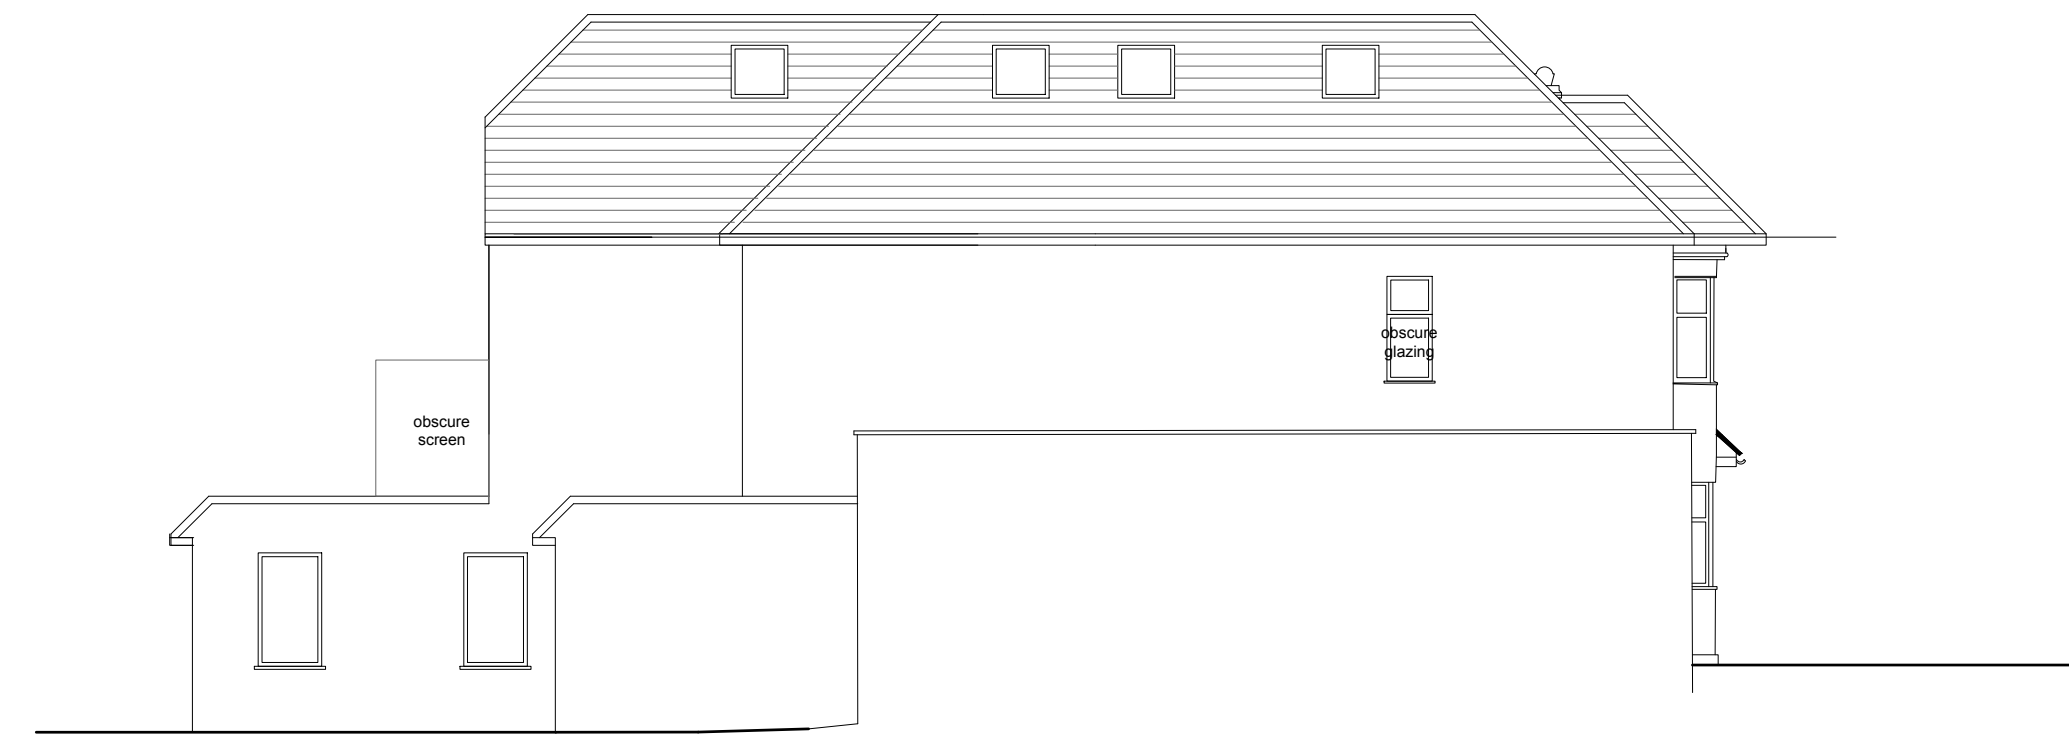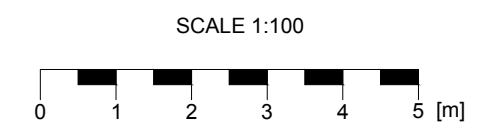


PROPOSED SIDE ELEVATION

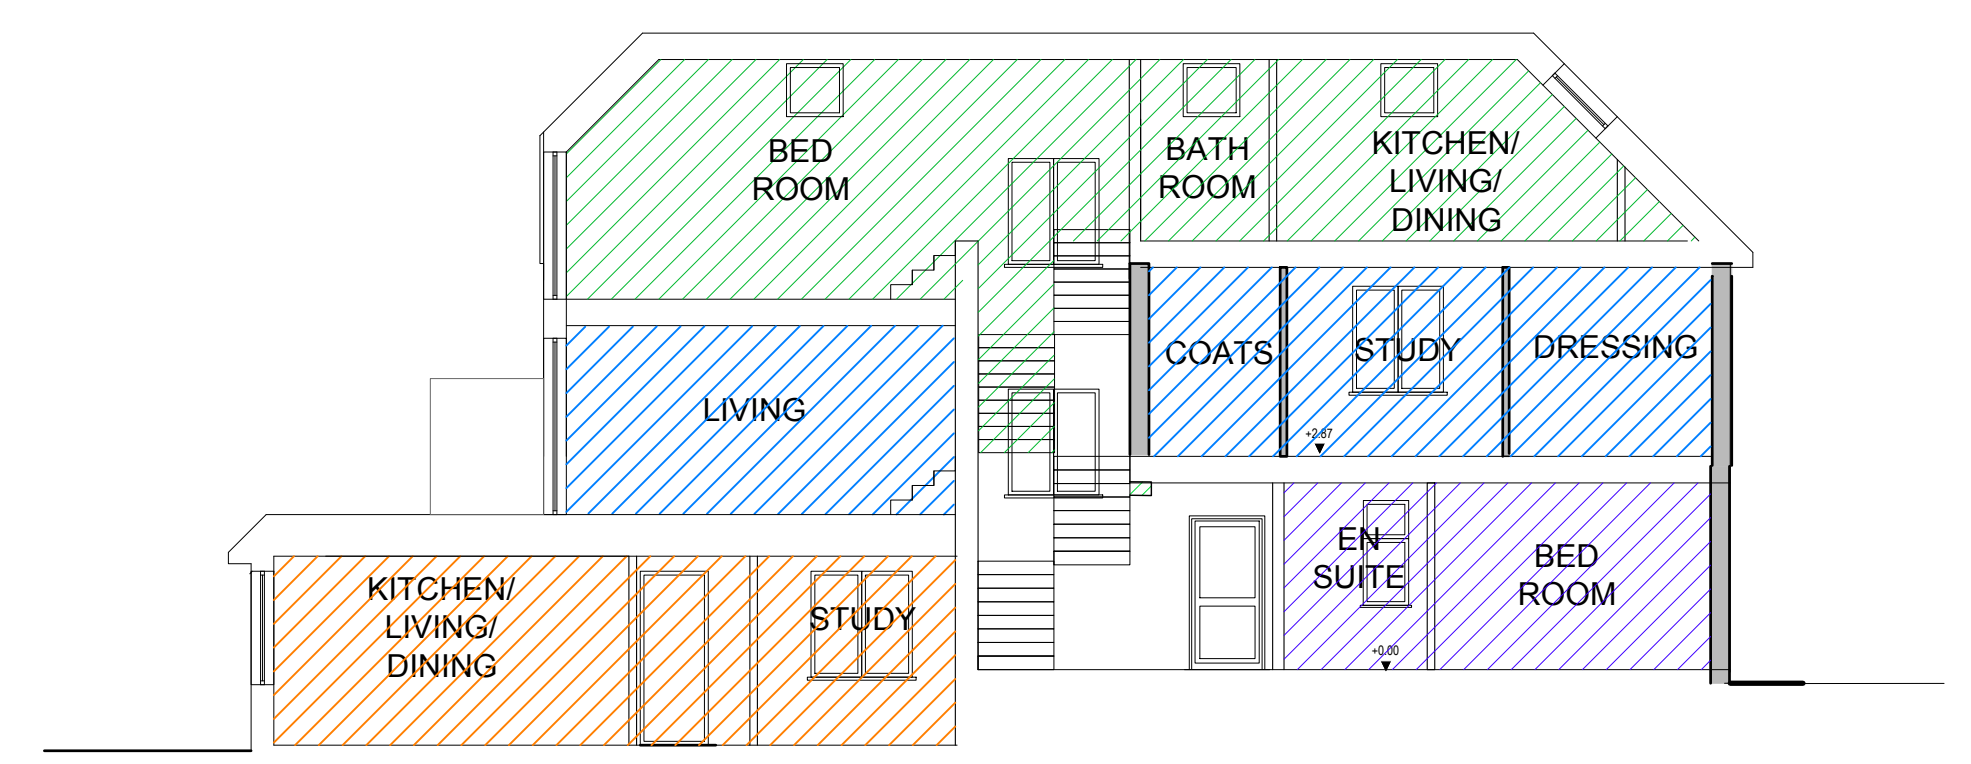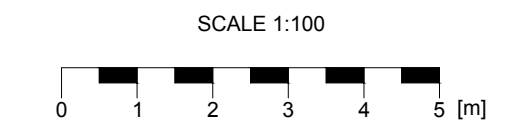

PROPOSED SECTION 1

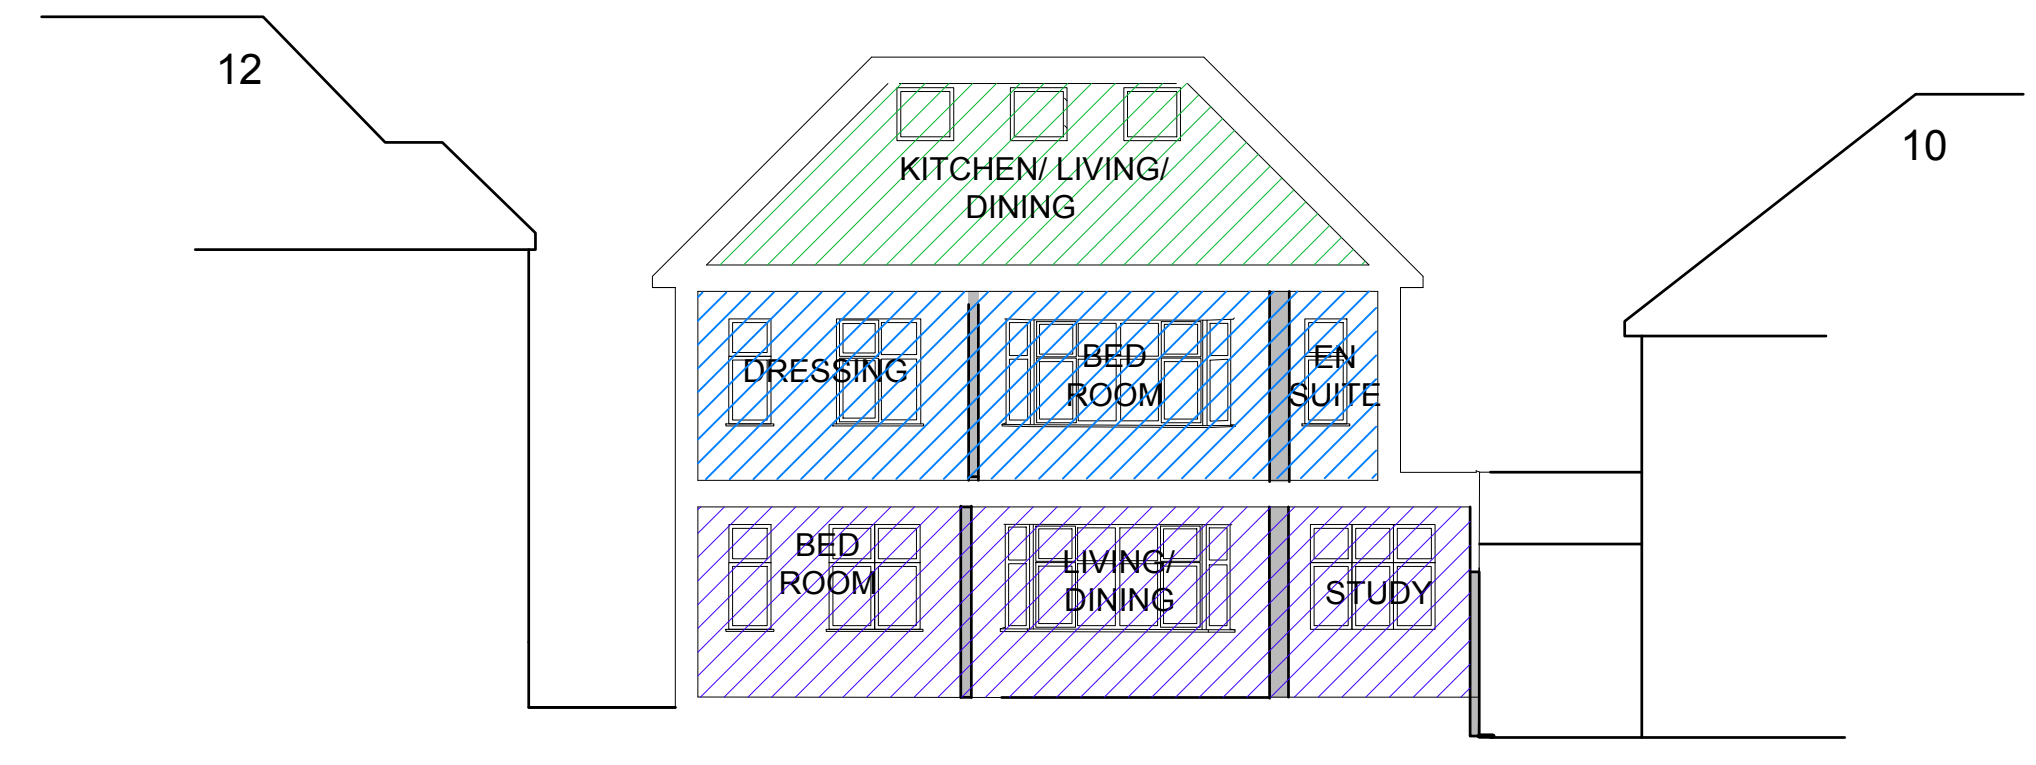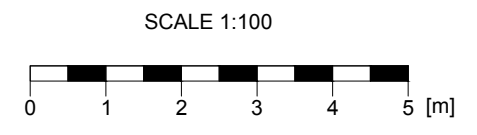

PROPOSED SECTION 2

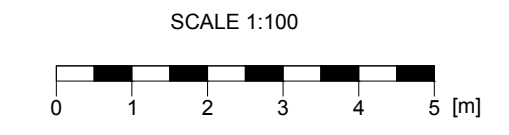

<b>11 TOLMERS GARDENS</b>			
Potters Bar, Cuffley, EN6 4JE			
CLIENT	Sonar Group Ltd		
PROPOSED ELEVATIONS & SECTIONS			
SCALE	1: 100 (A1)	DATE	Jan 2023
DWG NO	P.03	REVISION	-

