




FRONT ELEVATION

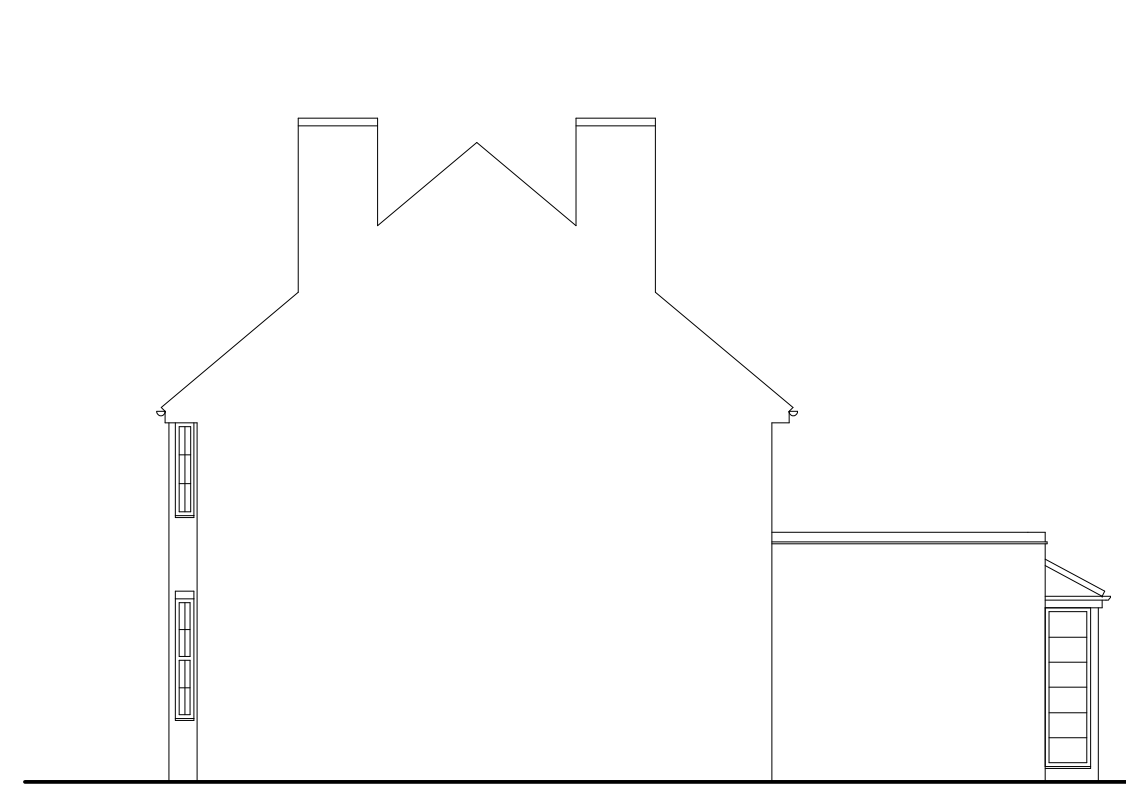

SIDE ELEVATION



REAR ELEVATION




SIDE ELEVATION




BLOCK PLAN
SCALE: 1:500
LICENCE NUMBER: OI1429200




LOCATION PLAN
SCALE: 1:1250
LICENCE NUMBER: OI1429200

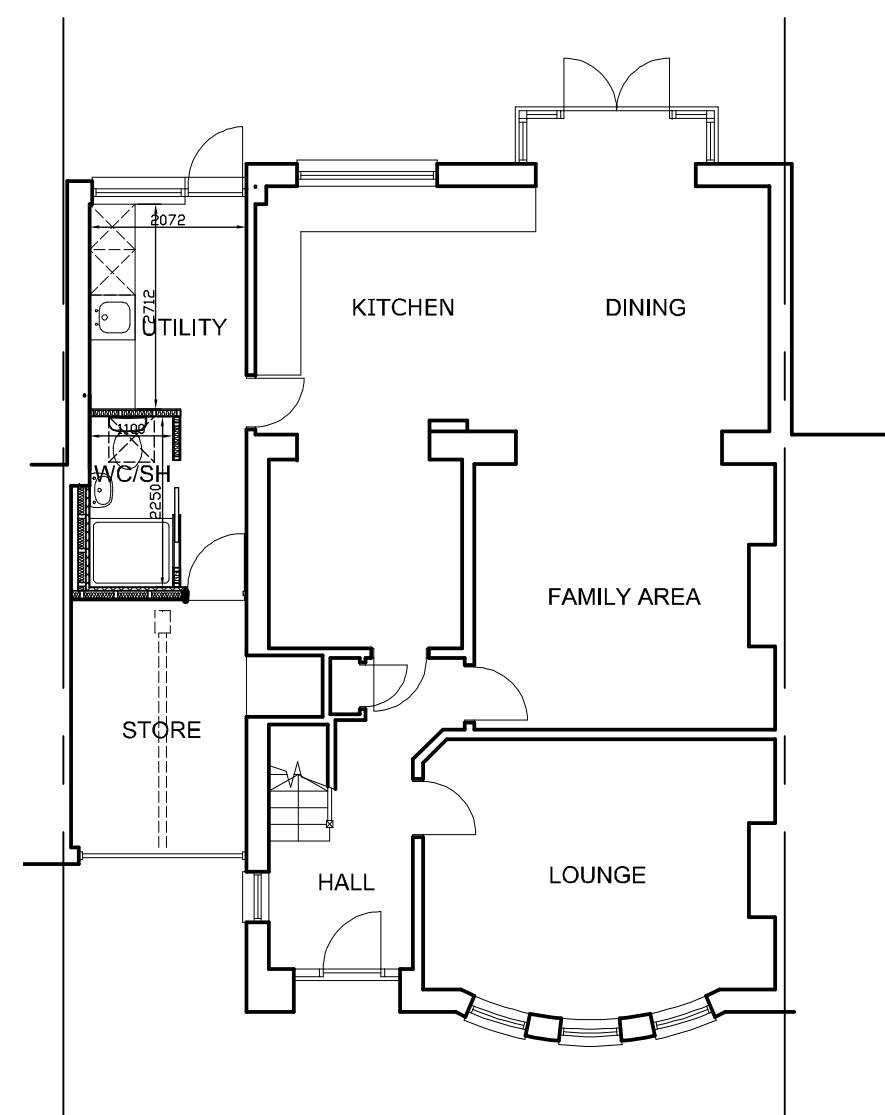

GROUND FLOOR PLAN

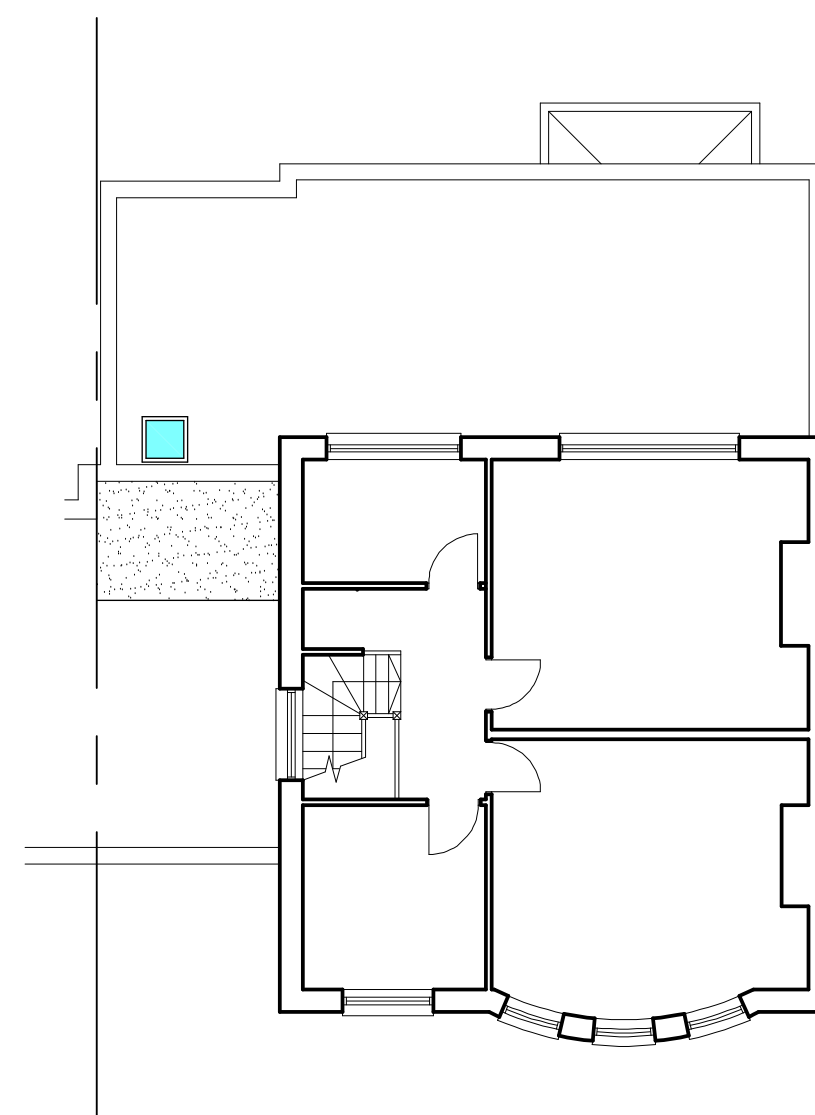

FIRST FLOOR PLAN

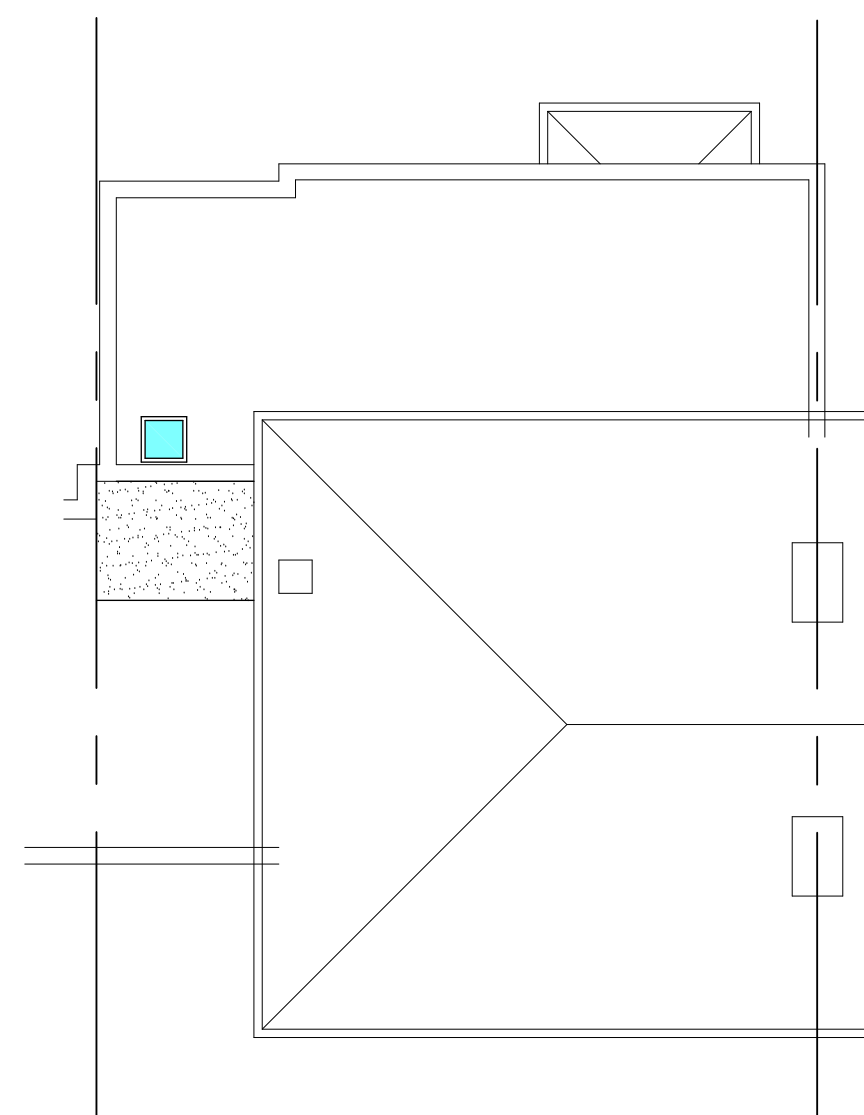

ROOF PLAN

THIS DRAWING IS ON AN A1 SHEET

Damien Poulter Designs Ltd

Architectural Design & Plans
9 Bakers Grove
Welwyn Garden City
Herts
AL7 2DJ

07711864785

damienpoulter@hotmail.com

ADDRESS:	32 FORDWICH ROAD, WELWYN GARDEN CITY, HERTS		
DRAWING TITLE:	PROPOSED PLANS & ELEVATIONS		
DRAWING STATUS:	PROPOSED	SCALE:	1:100
DRAWN BY:	DP	DATE:	JAN 2023
DRAWING NO.:	P100	REVISION:	C

