

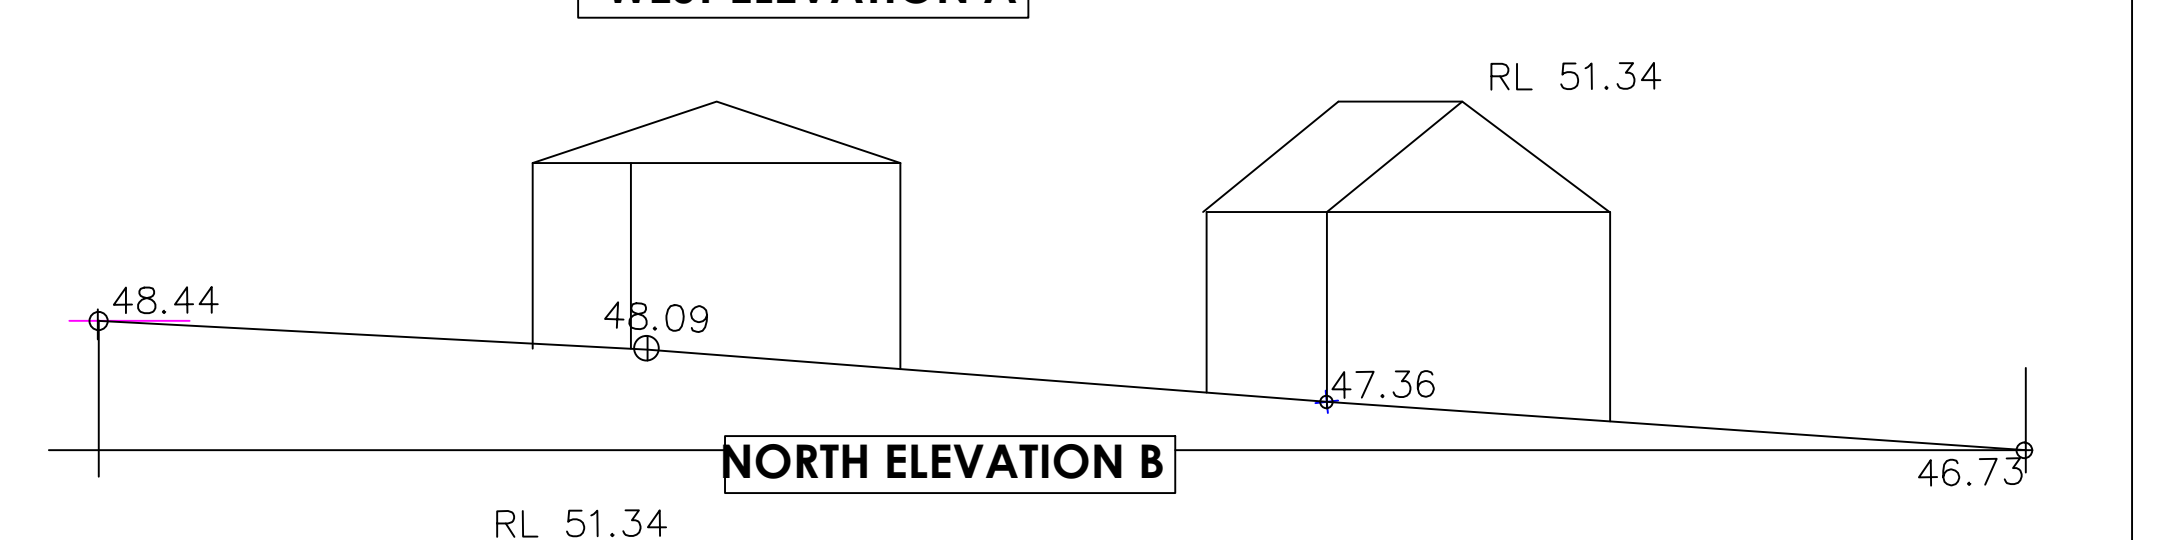



WEST ELEVATION A

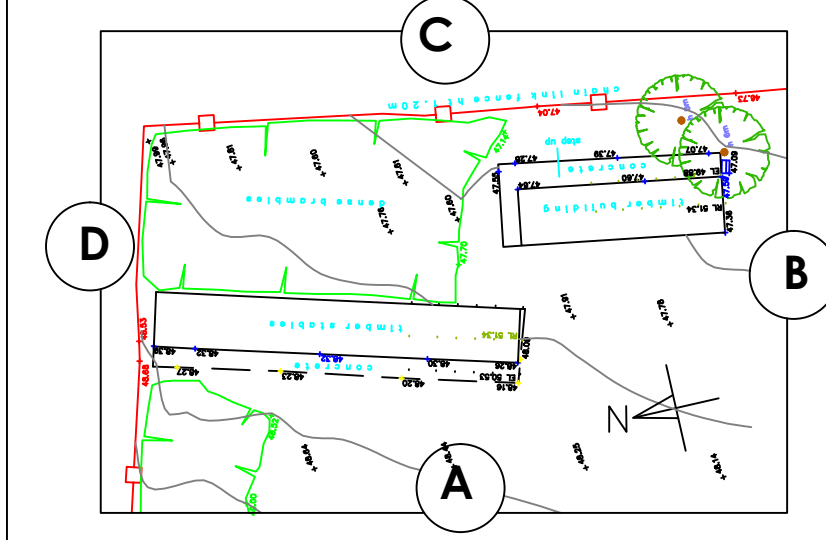

NORTH ELEVATION B

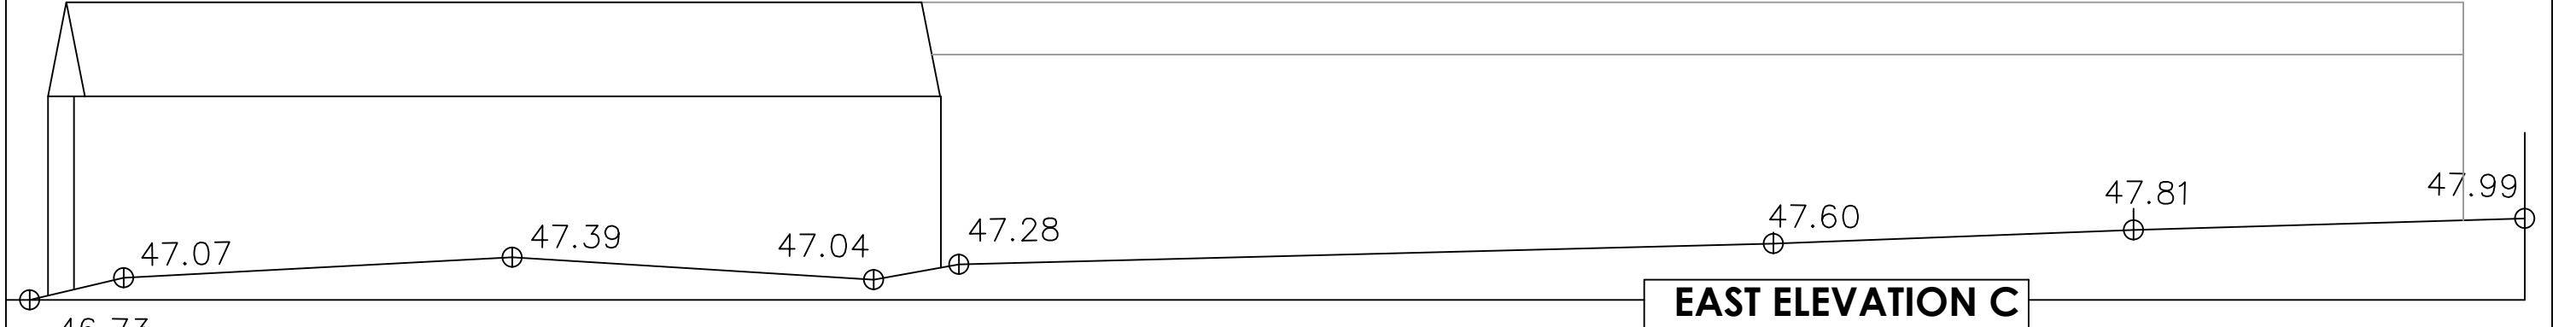

EAST ELEVATION C

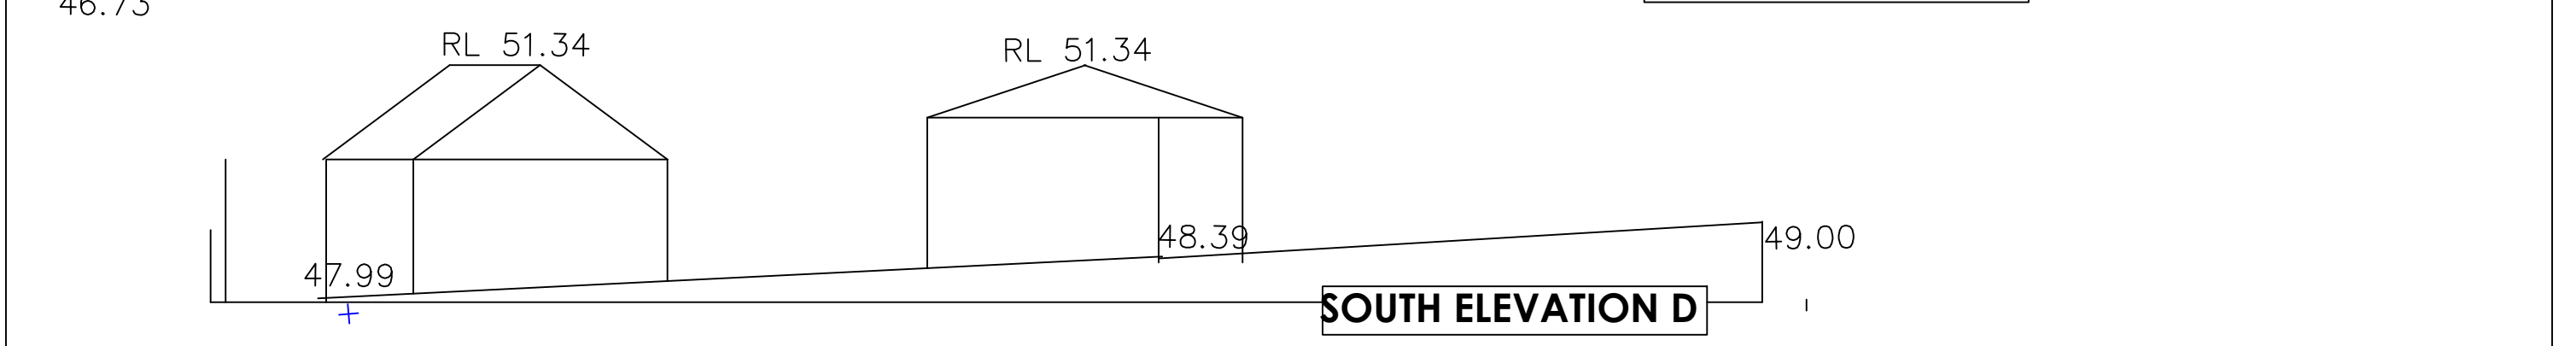

SOUTH ELEVATION D

| | | | | | | |
|-------|--|--|-------------------------------------|--|--|--------------------------------------|
| Notes | | | Project BLUE MOON Paddock | Drawing Title SECTIONAL ELEVATIONS EXISTING | Scale 1:100 @ A3 <hr/> Date 19 MAY 2015 | Drawing No. P/310 A |
|-------|--|--|-------------------------------------|--|--|--------------------------------------|