





WEATHERED GREY TIMBER SIDING TO WALLS

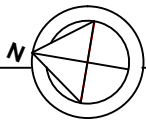

Notes

 

Project
BLUE MOON PADDOCK

Drawing Title
PROPOSED FLOOR PLAN

Scale 1:100 @ A3
Date DEC 2017

Drawing No.
P/505