



WEATHERED GREY TIMBER SIDING TO WALLS

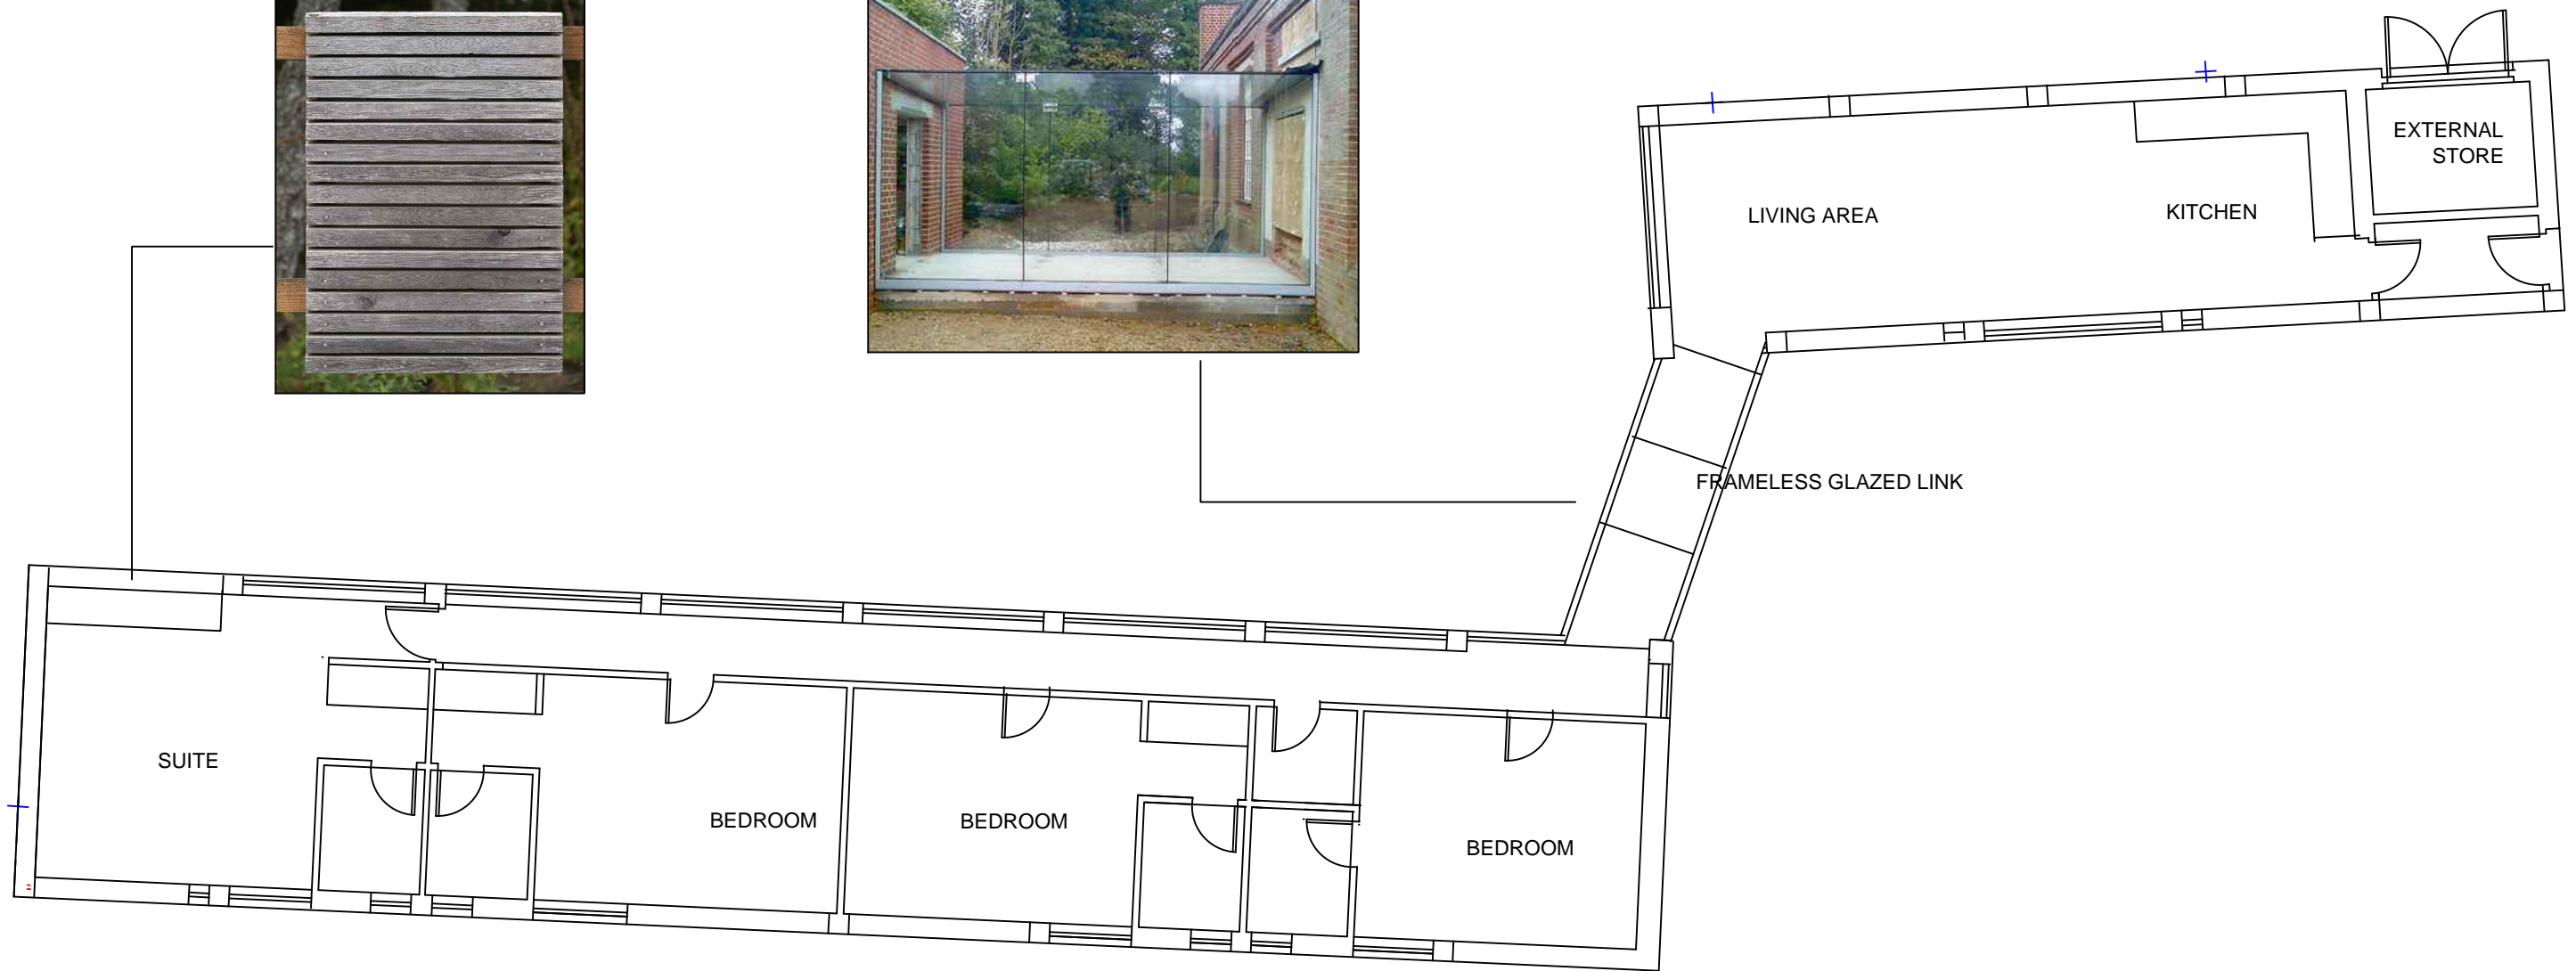

Notes
REV A: OUTLINE OF LIVING AREA WING ALTERED

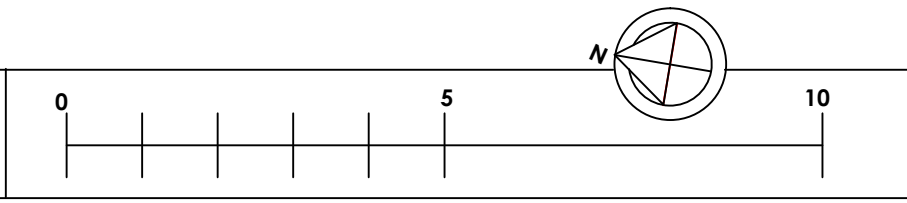

Project
BLUE MOON Paddock

Drawing Title
PROPOSED FLOOR PLAN

Scale 1:100 @ A3
Date DEC 2017

Drawing No.
P/505/A