



1. Scale this drawing for Planning Purposes only  
 2. Do not scale for working drawings all dimensions shall be checked on site prior to commencing the works and any errors or admissions reported to the Architect  
 3. This drawing is the copyright of HFP Architects and must not be used or reproduced without their permission

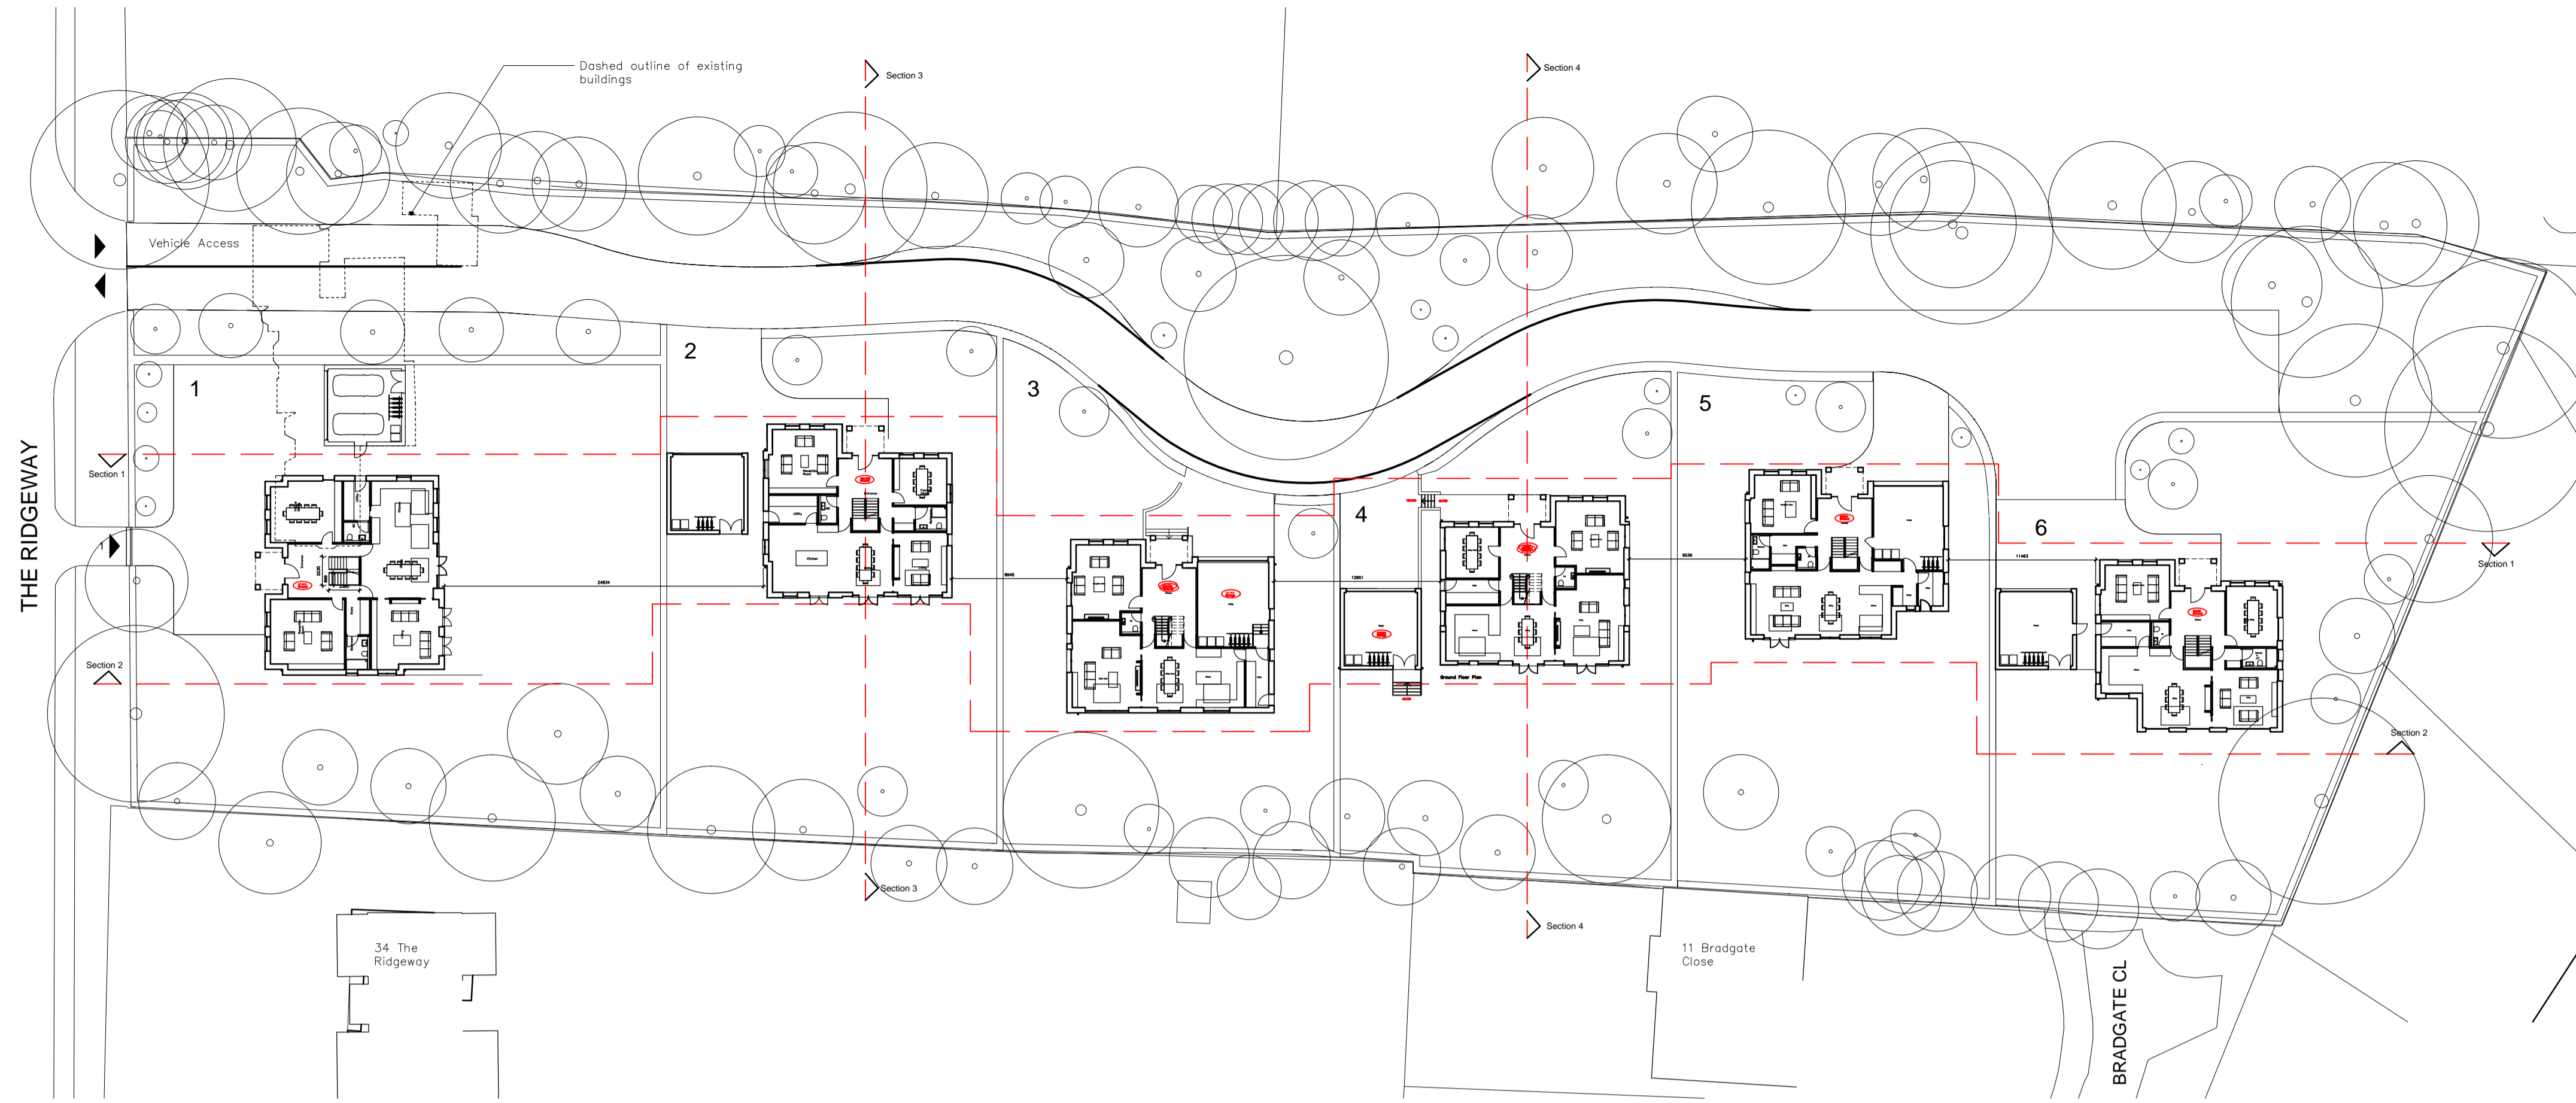

Ground Floor  
Proposed Site Plan

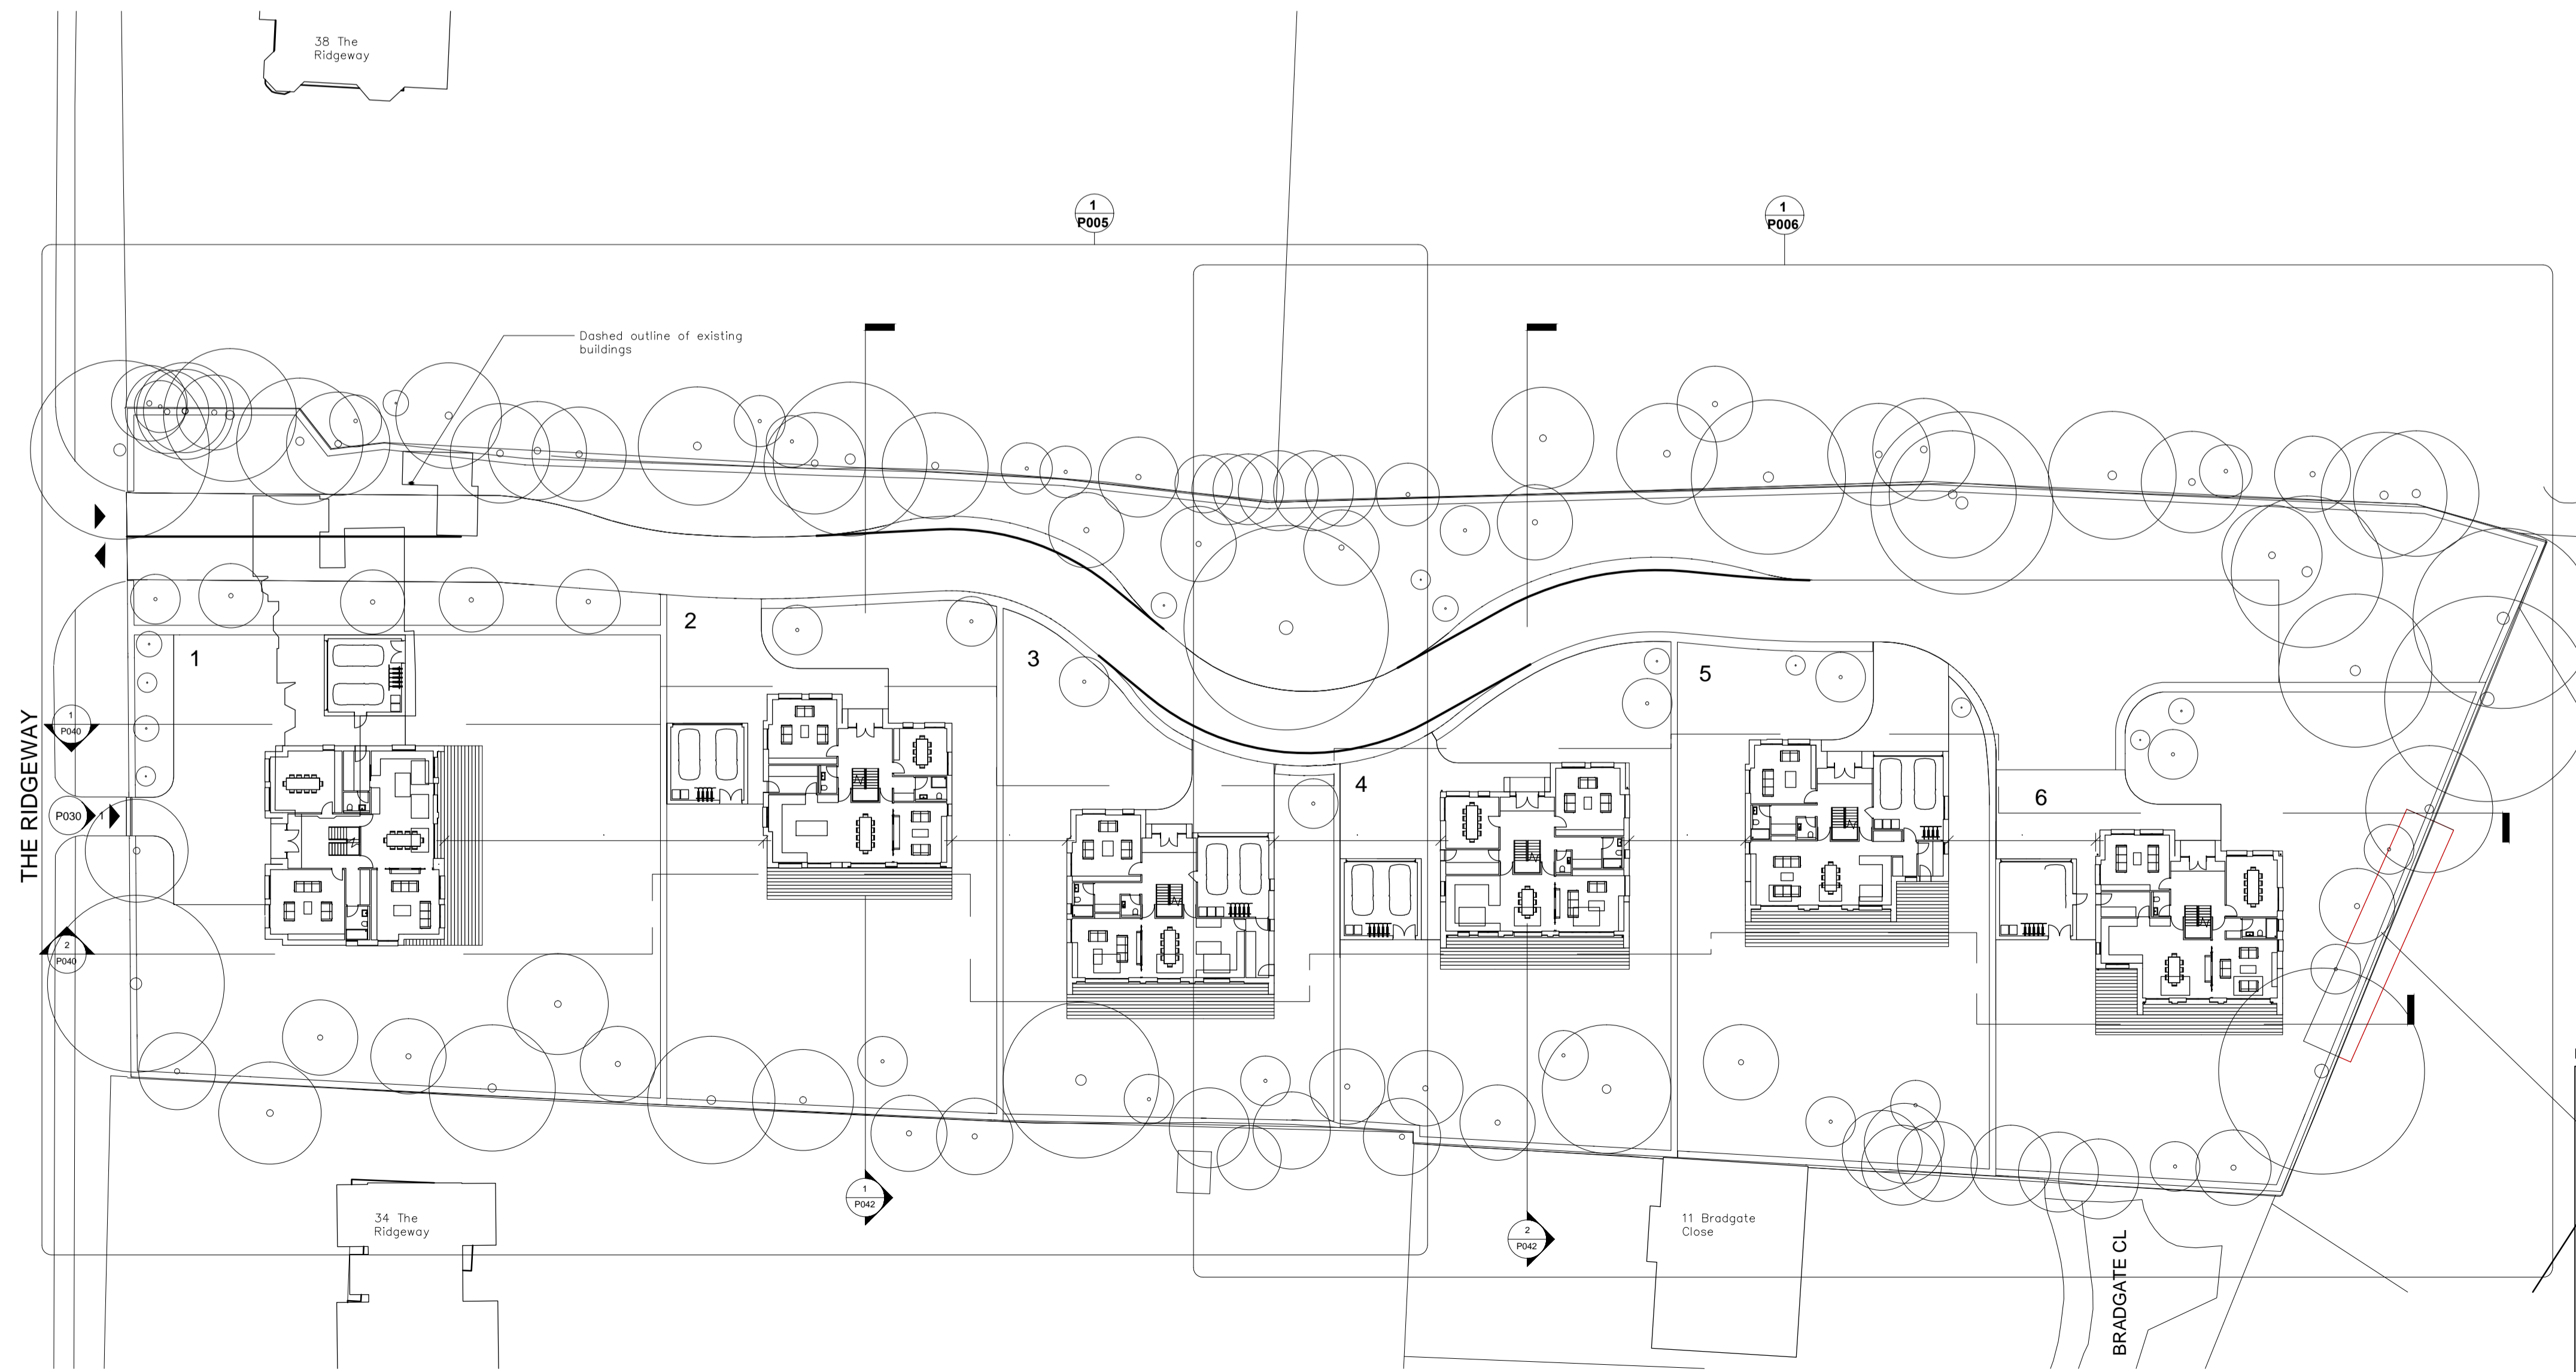

Ground Floor Site Plan  
Current Approval



	<b>PLANNING</b>				
	Client	CAVENDO HOMES			
Job Title	CUFFLEY	Date	01.21	Scale	NTS
Chandos House Back Street Wendover Bucks HP22 6EB tel: 01296 625995 fax: 01296 622617 e-mail: info@hfparchitects.co.uk	Drawing Title	COMPARISON SITE PLANS		Job no	3356
		Drawing No	PD111	Rev.	