


ALL DIMENSIONS MUST BE CHECKED ON SITE ANY INCONSISTENCIES MUST BE REPORTED BACK TO THE ARCHITECT.  
 THIS DRAWING AND ANY DESIGNS INDICATED THEREON ARE THE COPYRIGHT OF BROOKS / MURRAY ARCHITECTS.  
 ALL RIGHTS ARE RESERVED.  
 NO PART OF THIS WORK MAY BE PRODUCED WITHOUT PRIOR PERMISSION IN WRITING FROM BROOKS / MURRAY ARCHITECTS.

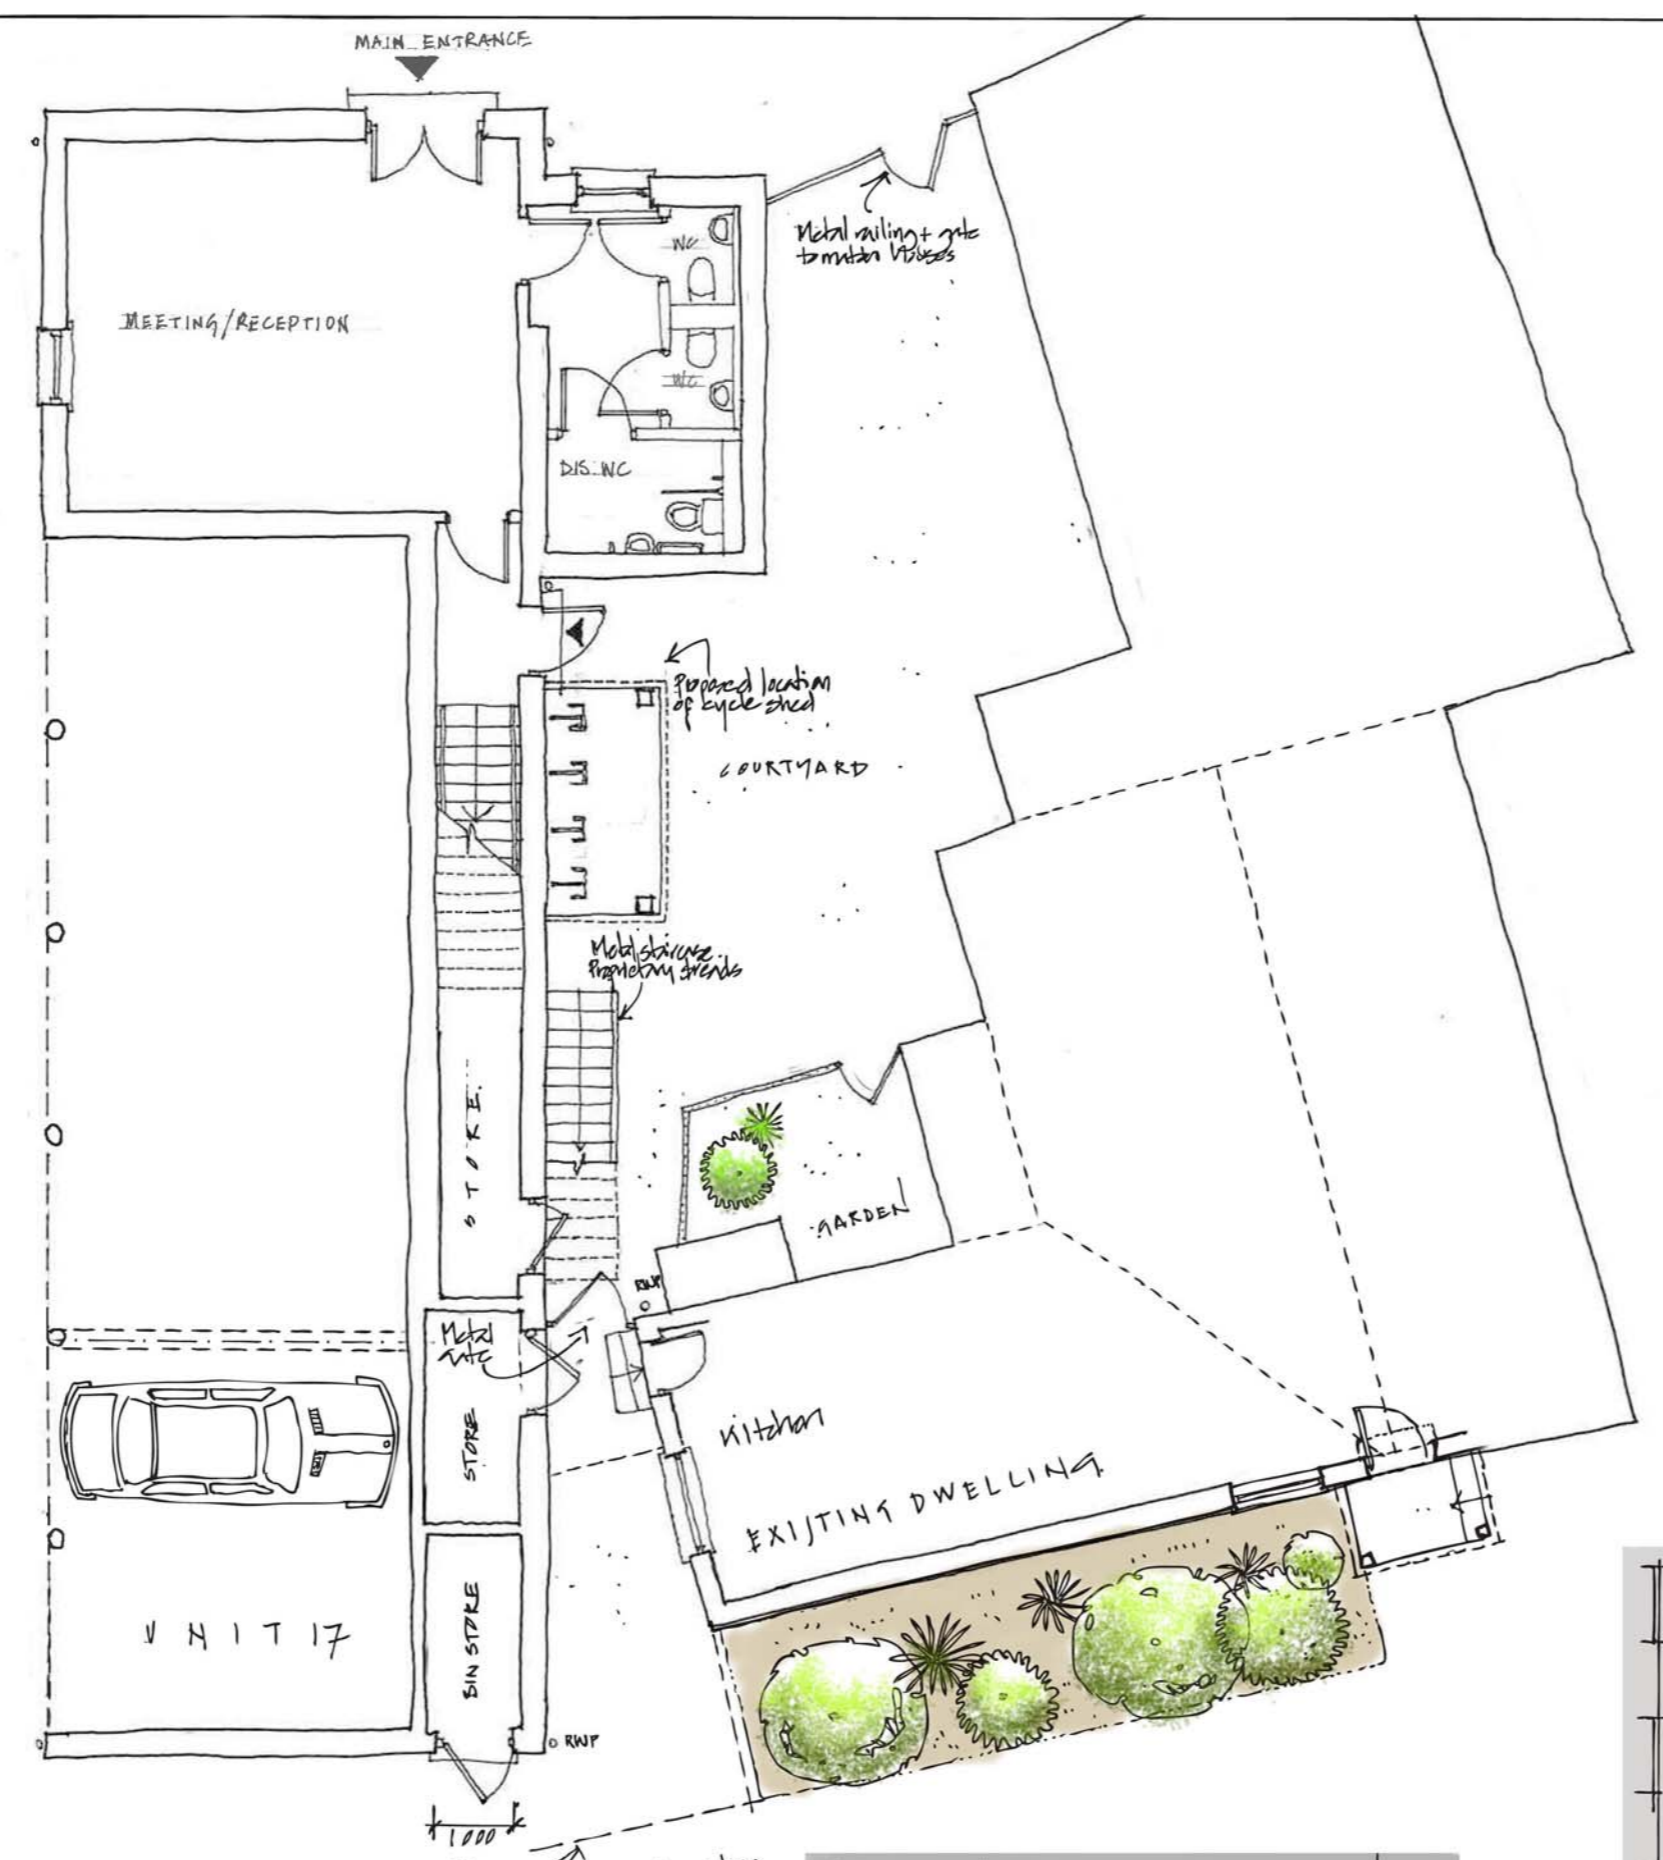

PROPOSED FLOOR PLAN  
 1:100



PERSPECTIVE - FRM. ALLEY



PERSPECTIVE - FRM. COURTYARD



UNIT 17 PROPOSED SOUTH ELEVATION - UNIT 17 1:100

**BROOKS / MURRAY**  
 ARCHITECTS  
 8-10 NEW NORTH PLACE  
 LONDON EC2A 4JA  
 TEL 020 7739 9955  
 FAX 020 7739 9944  
 architects@brooksmurray.com

CLIENT: THE GA/LYNE COOL ESTATE	
JOB: DUNHAM COURTYARD	
DATE: JAN-2012	SCALE: 1:100 & 1:200
DRAWING TITLE: PROPOSED LINK UNIT 17 (PLAN - ELEV - PERSPECTIVE)	
DRAWING NUMBER: 52-17-SK02A	