

ALL SETTING OUT TO BE CHECKED ON SITE
& AGREED WITH CLIENT PRIOR TO COMMENCEMENT
OF WORKS

ALL STRUCTURAL DESIGN TO BE CARRIED OUT BY A
QUALIFIED STRUCTURAL ENGINEER


ALL BUILDING WORK TO CONFORM TO THE CURRENT
BUILDING REGULATIONS, BRITISH STANDARDS & CODES
OF PRACTICE

PLOT @ A3 SIZE. DO NOT SCALE FROM THIS DRAWING

MANAGING HEALTH & SAFETY (CDM
REGULATIONS 2015)

The client is responsible for the appointment of a
competent builder who shall :-

- (a) avoid risks where possible;
- (b) evaluate those risks that cannot be avoided; and
- (c) put in place proportionate measures that control
them at source.

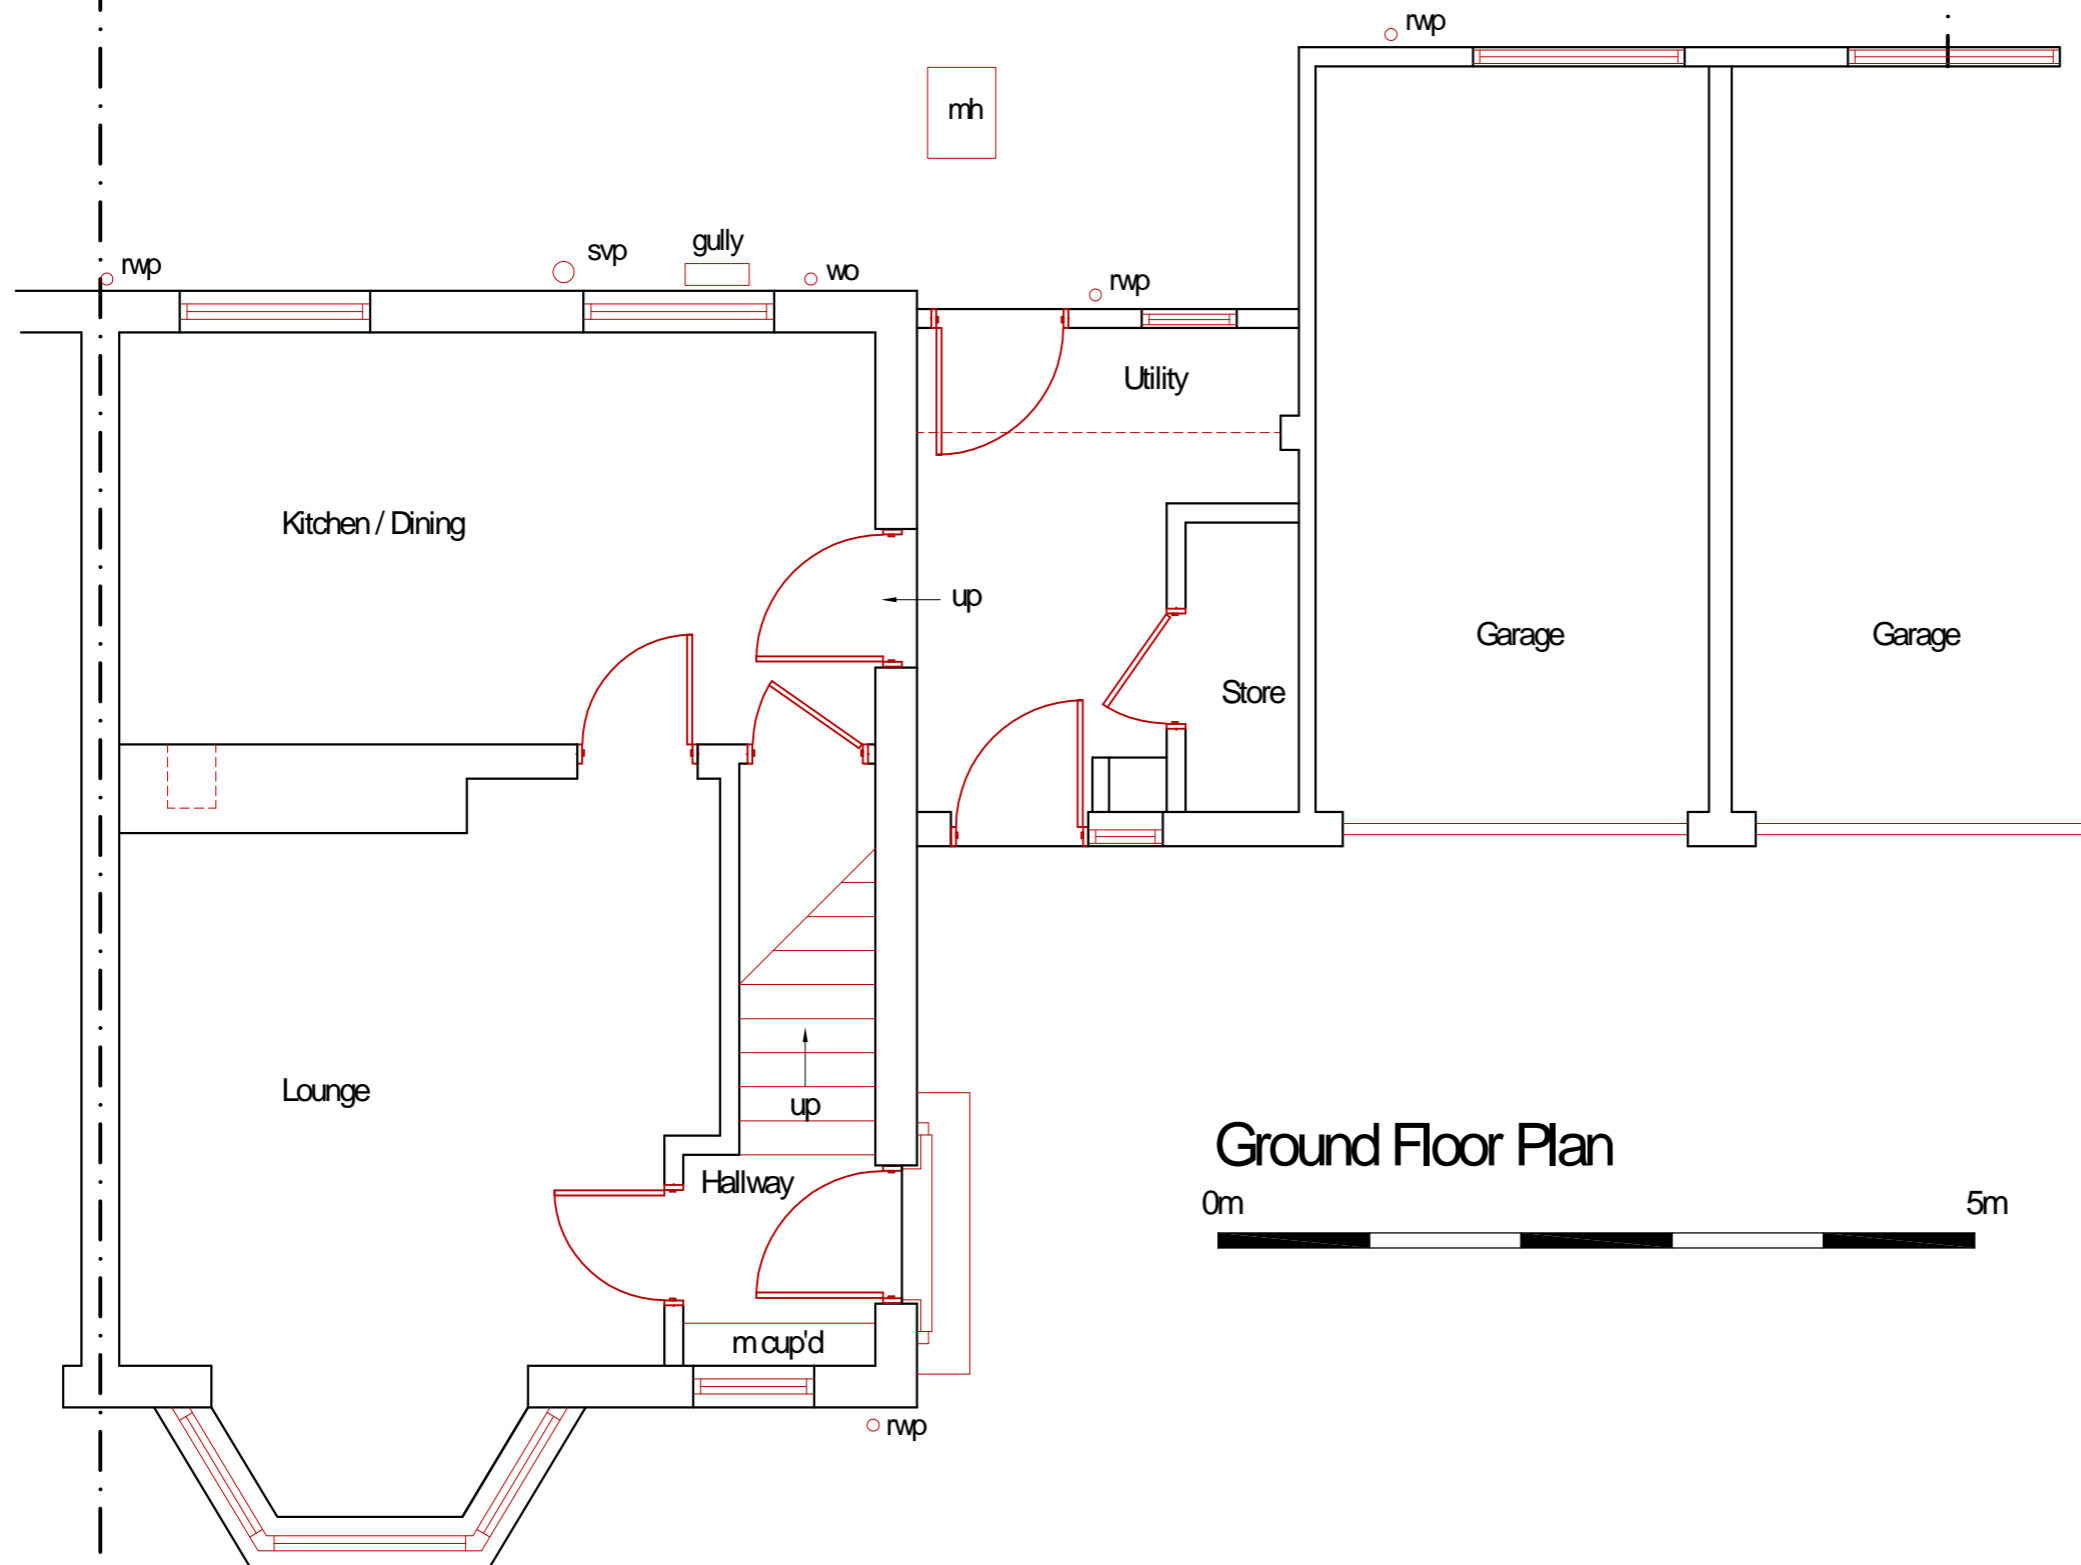

Ground Floor Plan



PLANNING DRAWING

Contract	PROPOSED EXTENSION		EXISTING GF PLAN		REV.	
	171 PARKWAY				Scale	Date
	WELWYN GDN CITY, HERTS, AL8 6JA		Title		1:50	04.2018
				Drawing Number		Drawn
				PK-02		Checked
						Revision