


ALL SETTING OUT TO BE CHECKED ON SITE & AGREED WITH CLIENT PRIOR TO COMMENCEMENT OF WORKS

ALL STRUCTURAL DESIGN TO BE CARRIED OUT BY A QUALIFIED STRUCTURAL ENGINEER

ALL BUILDING WORK TO CONFORM TO THE CURRENT BUILDING REGULATIONS, BRITISH STANDARDS & CODES OF PRACTICE

PLOT @ A3 SIZE. DO NOT SCALE FROM THIS DRAWING

MANAGING HEALTH & SAFETY (CDM REGULATIONS 2015)
The client is responsible for the appointment of a competent builder who shall :-
(a) avoid risks where possible;
(b) evaluate those risks that cannot be avoided; and
(c) put in place proportionate measures that control them at source.

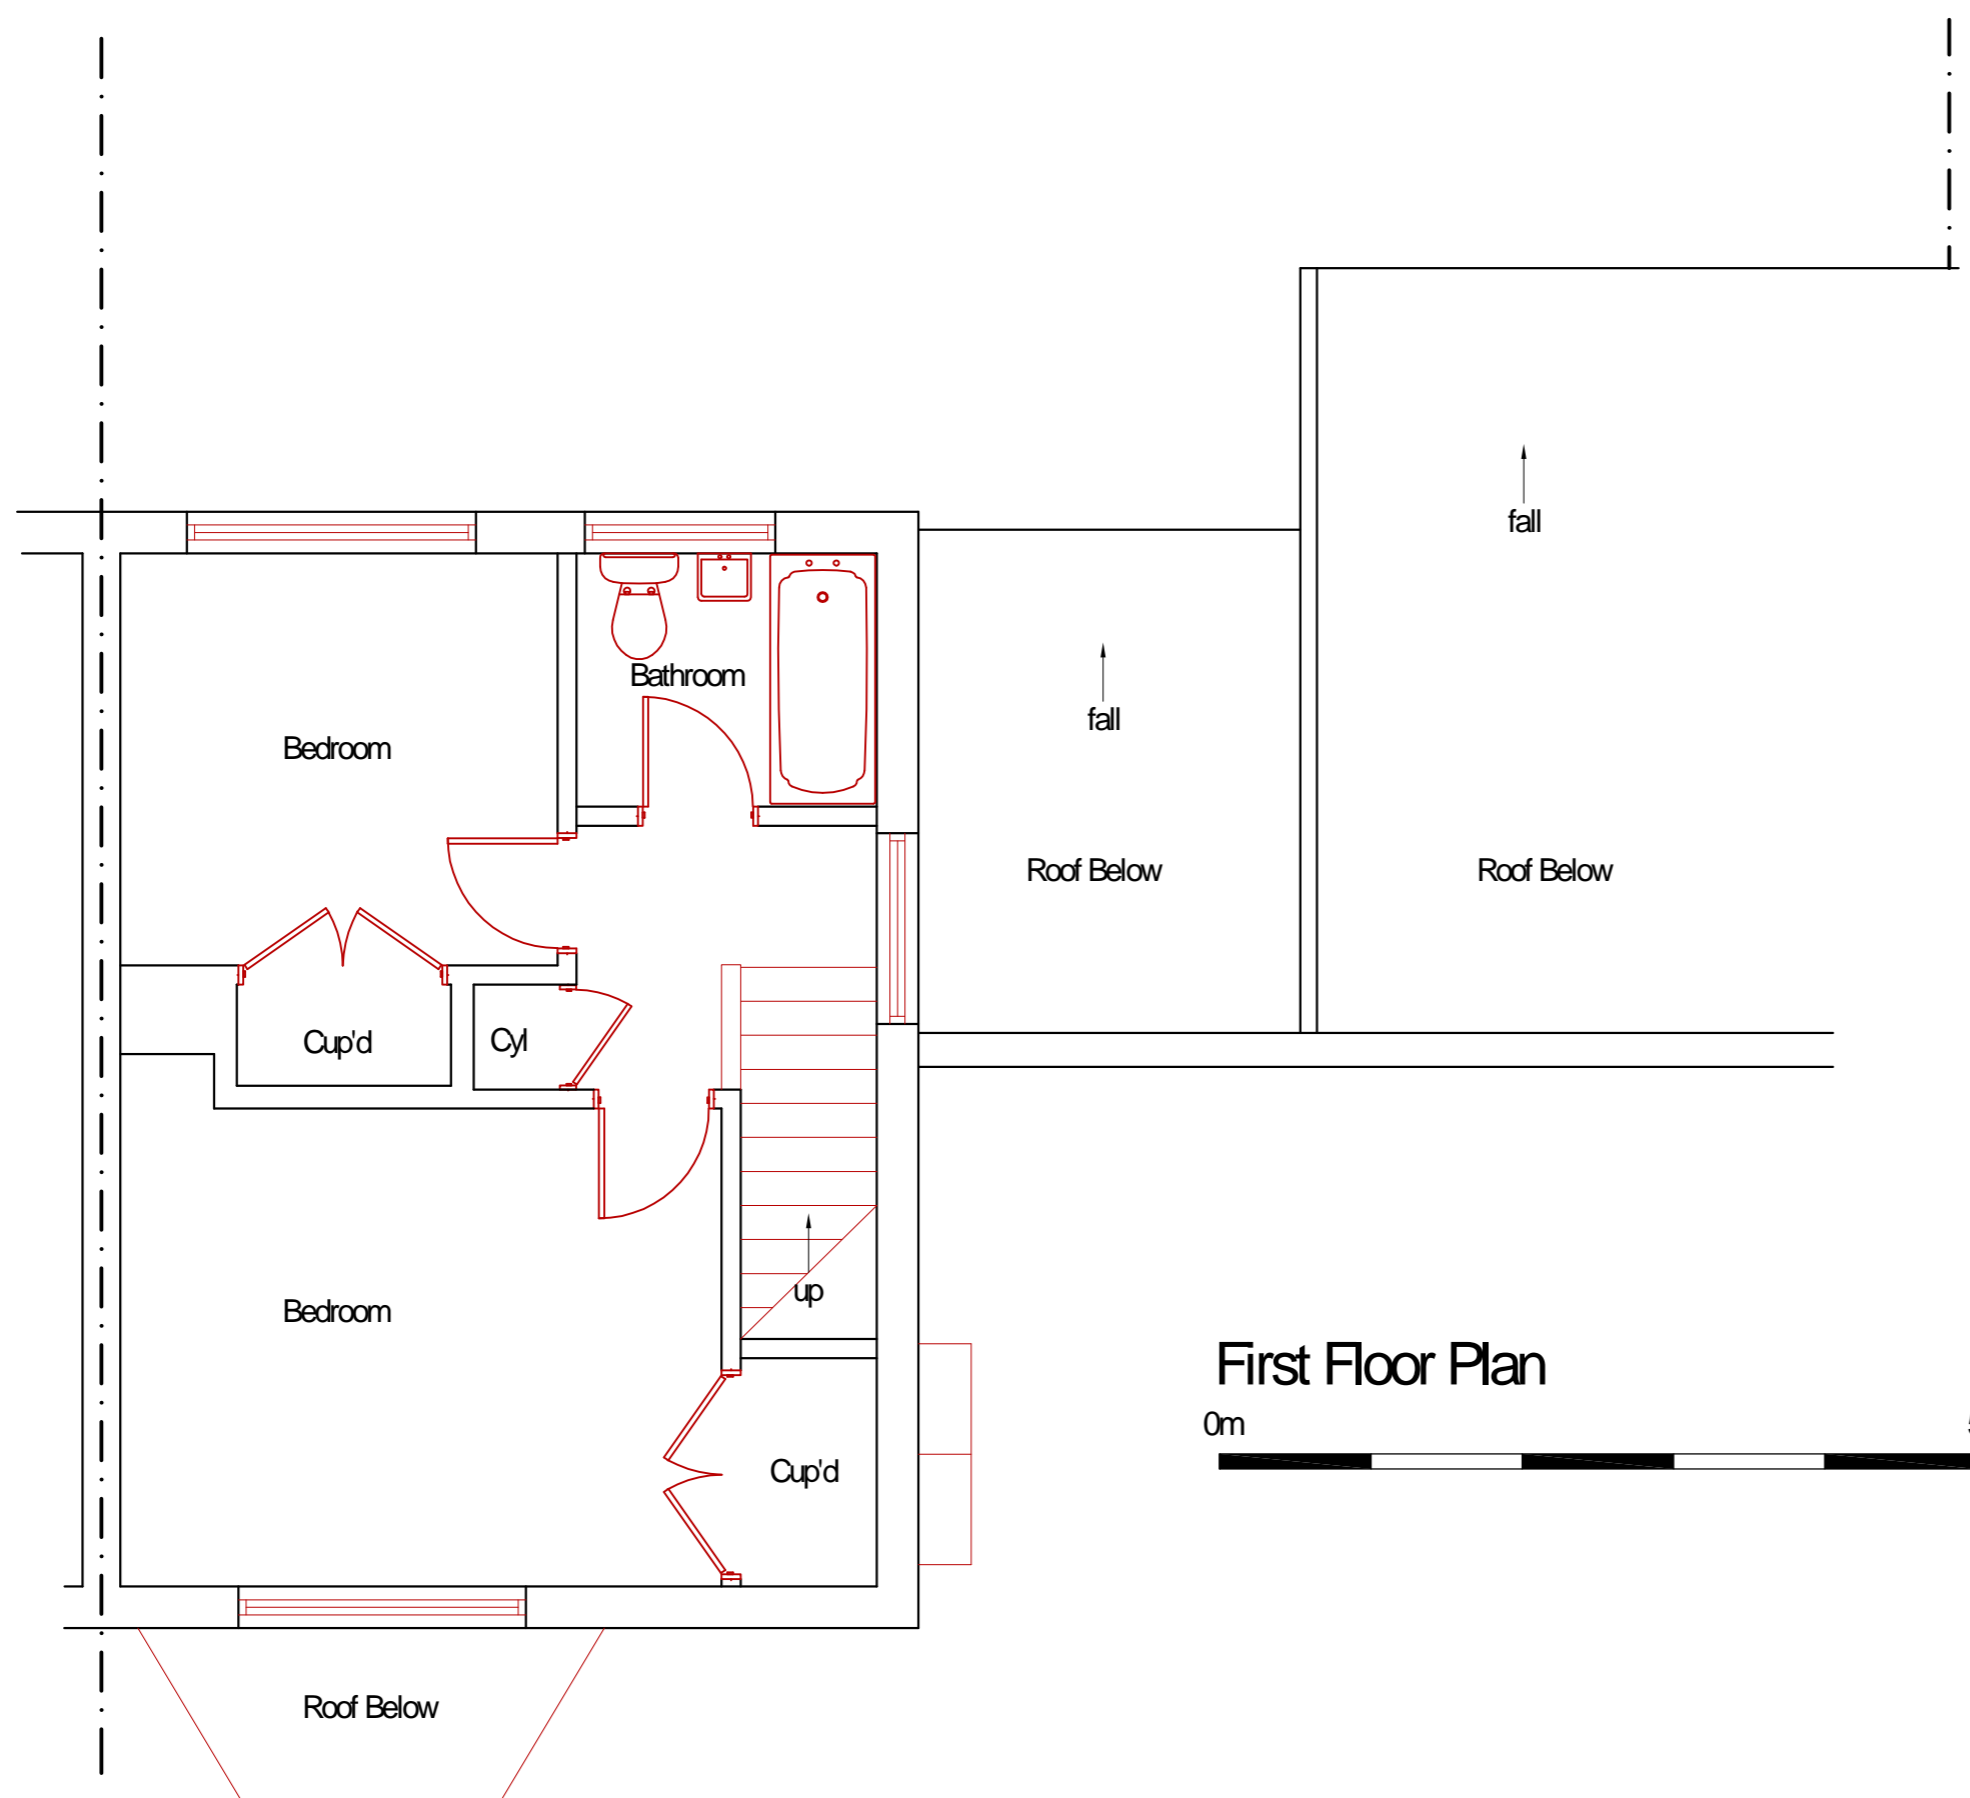

First Floor Plan



PLANNING DRAWING

Contract	PROPOSED EXTENSION 171 PARKWAY WELWYN GDN CITY, HERTS, AL8 6JA	Title	REV.			
			Scale 1:50	Date 04.2018	Drawn	Checked
			Drawing Number PK-03		Revision	