



First Floor Plan

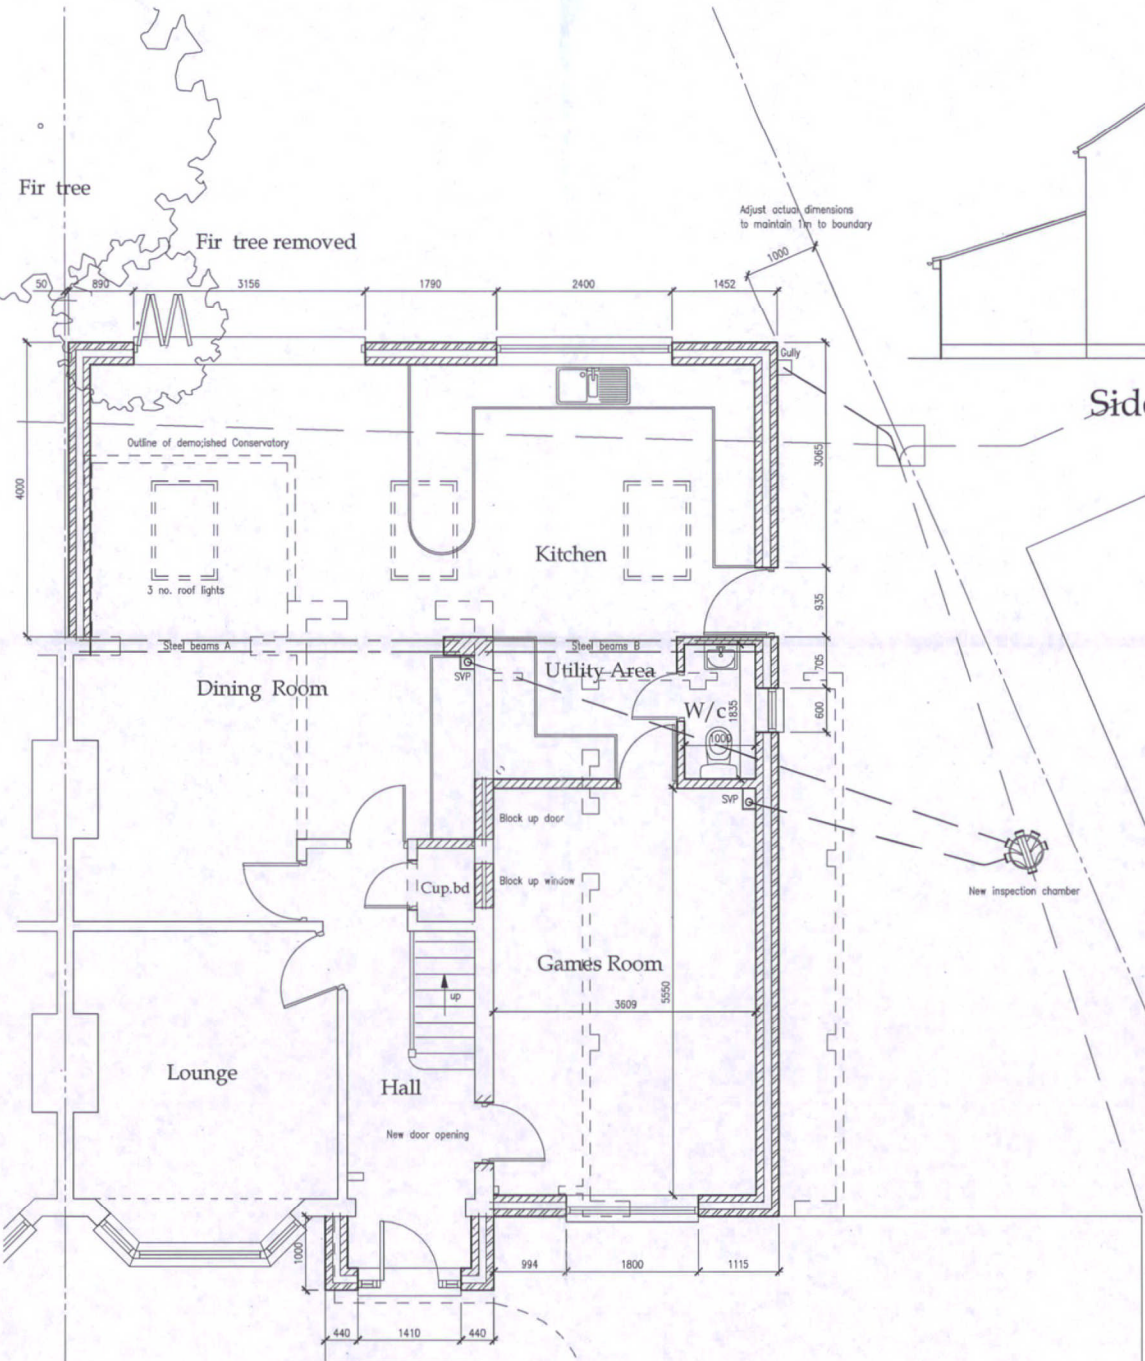


Ground Floor Plan

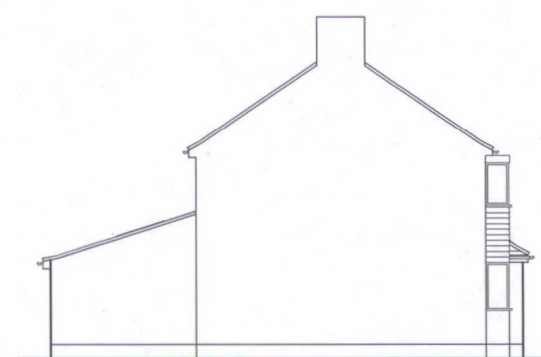

Side Elevation




Front Elevation

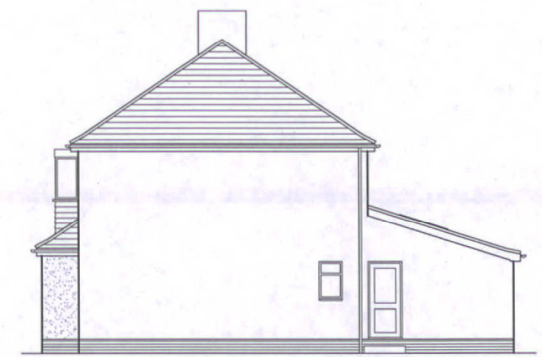


Side Elevation




Rear Elevation

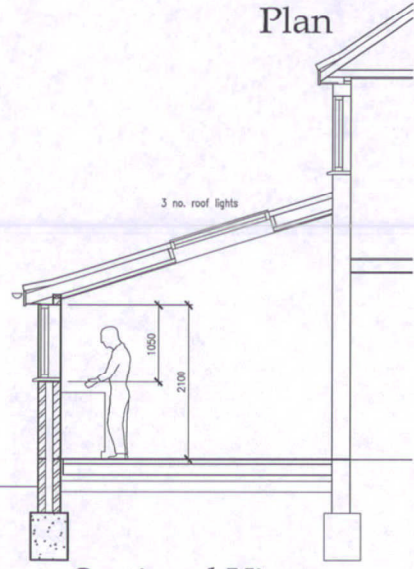

Sectional View

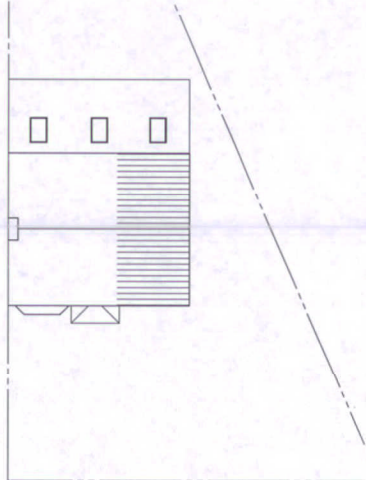

Roof Plan Scale 1:500

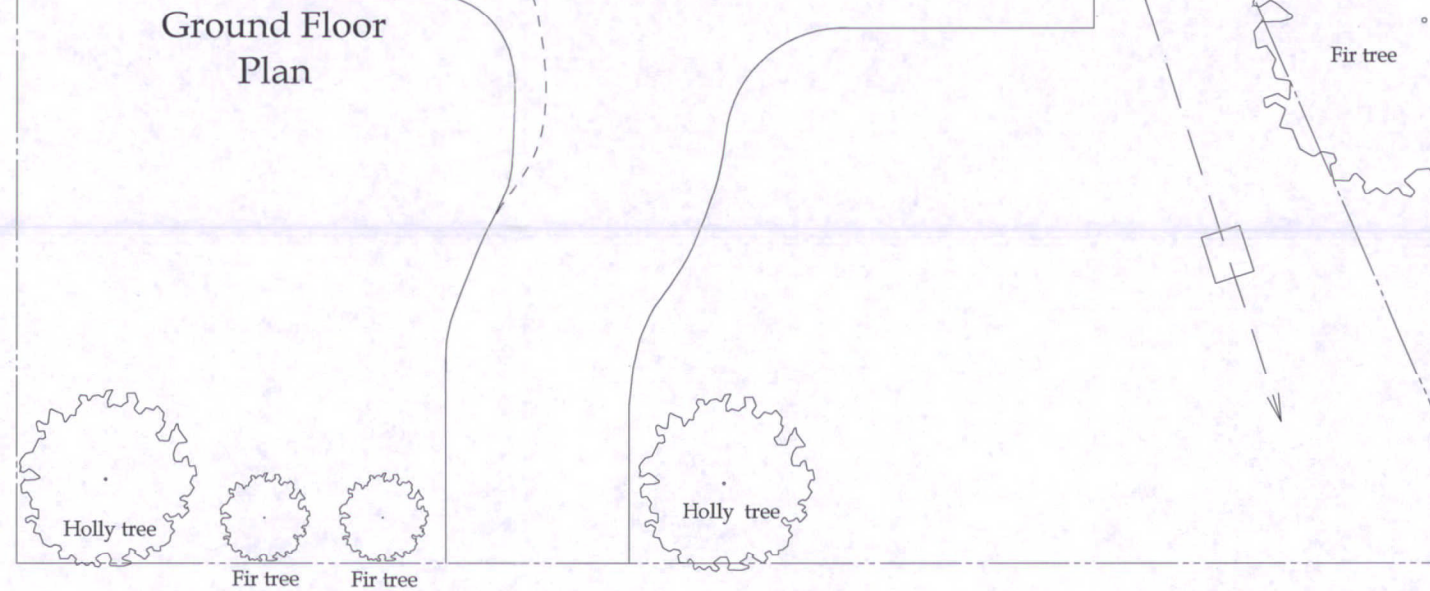

all dimensions to be checked on site as work commences and any discrepancies or omissions reported immediately.

client	Mr & Mrs Martindale 95, Bramble Road, Hatfield, Herts. AL10 9SB	
job title:	Two Storey Side Extension, Ground Floor Rear Extension and Porch	
dwg title:	Proposed Floor Plans and Elevations	

dwg. no:	1537-PL-010	drawn by:	J.Mawby	scales:	1:50 1:100 1:500
revision suffix:	-	status:	Planning	date:	April 2015
Rev.		Description		Date	
-					

KINGSWOOD DESIGN LTD

ARCHITECTURAL AND DEVELOPMENT CONSULTANTS

5, Waglands Garden
Buckingham
Bucks,
MK18 1EA
A.B.E
VAT Reg. No. 899 4541 84

Tel: 01582 476404
Fax: 01582 475308

www.kingswooddesign.co.uk