
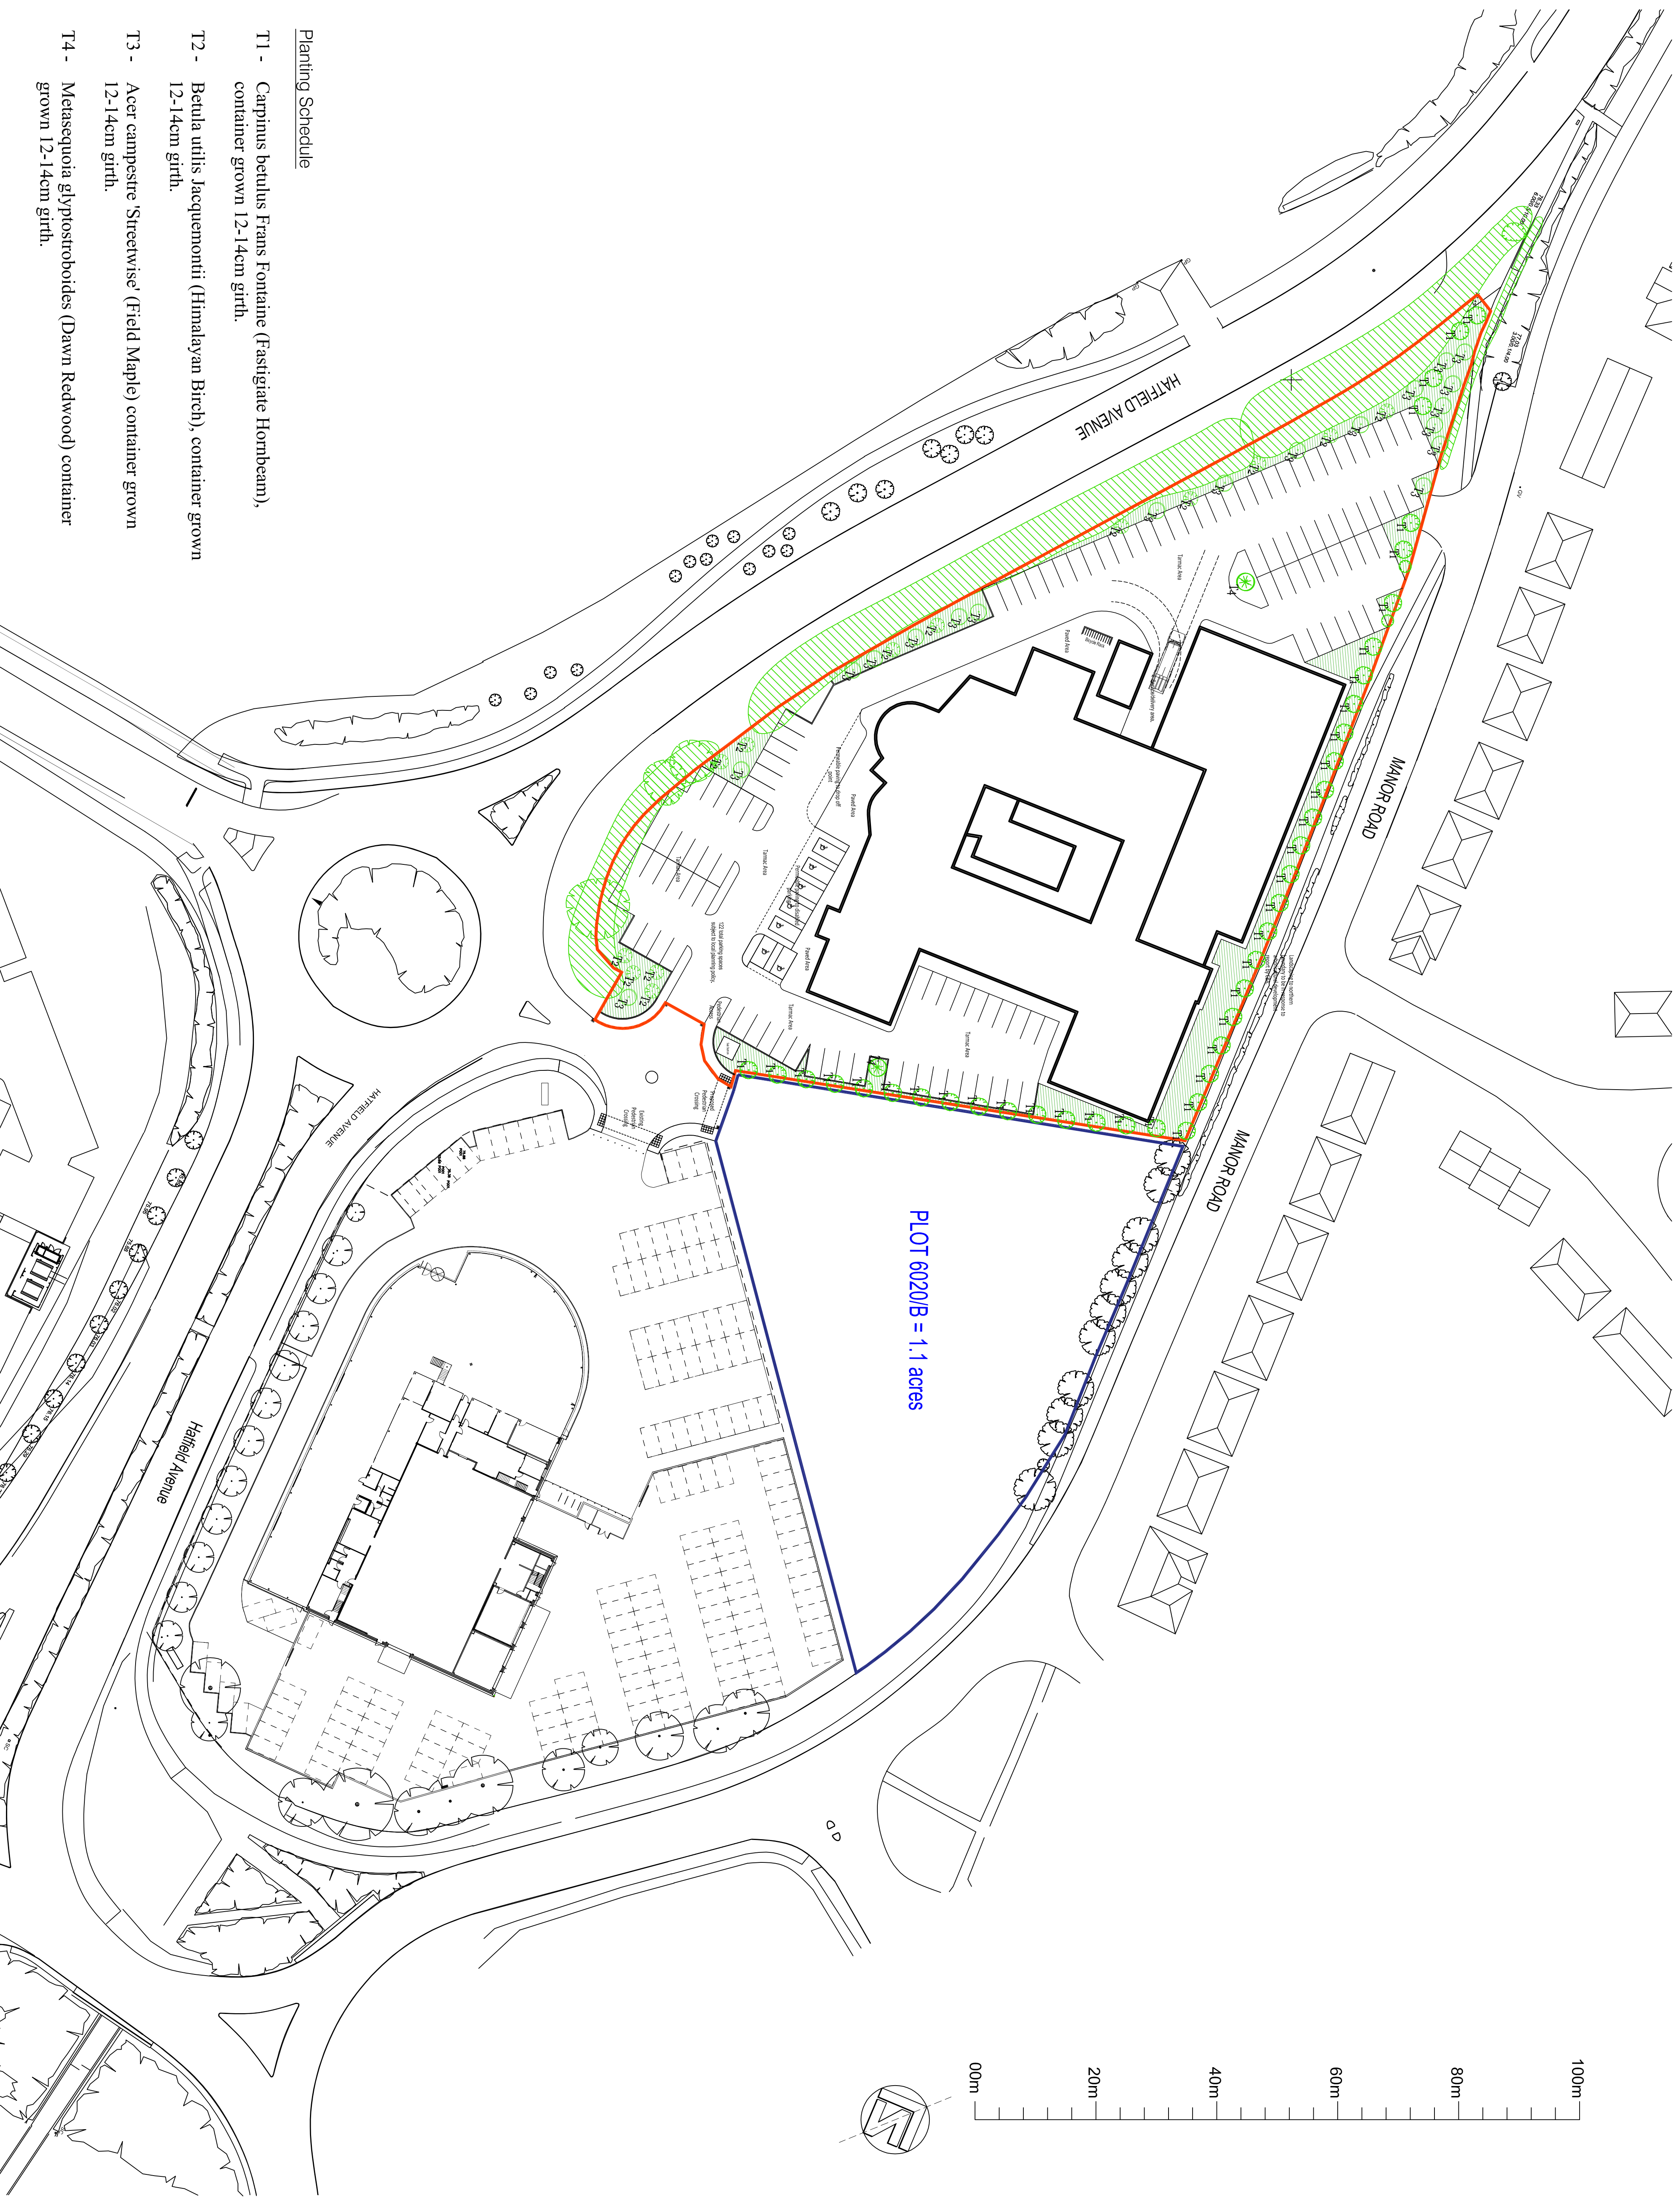
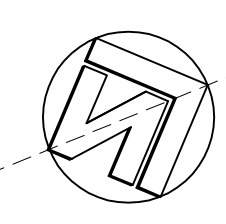


REVISION	DATE	BY
Revision A	27.04.15	JE
Footpath access, landscaping and site boundary amended.	01.05.15	JE
Revision B	01.05.15	JE
Revisions to Car Parking and Landscaping.	10.06.15	JE
Revision C	10.06.15	JE
Childcare amended and scale bar added.		

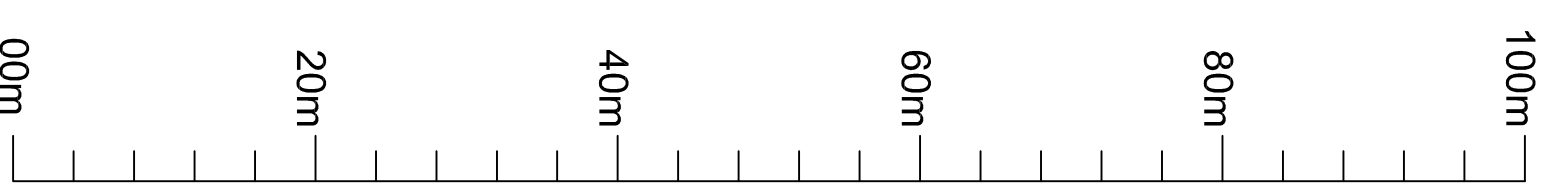

PLOT 6020/B = 1.1 acres

Planting Schedule

- T1 - *Carpinus betulus* Frans Fontaine (Fastigate Hornbeam), container grown 12-14cm girth.
- T2 - *Betula utilis* Jacquemontii (Himalayan Birch), container grown 12-14cm girth.
- T3 - *Acer campestre* 'Streetwise' (Field Maple) container grown 12-14cm girth.
- T4 - *Metasequoia glyptostroboides* (Dawn Redwood) container grown 12-14cm girth.

MANNING ELLIOTT
 PARTNERSHIP

Chartered Architects & Designers
 Mansel House, Suite 1
 Cornhill, London EC3A 3NH
 T: 020 762 868 800
 E: je@manning-elliott.co.uk
 W: www.manning-elliott.co.uk

Project title:
ONE HATFIELD
 Proposed Healthcare Facility
 Hatfield Business Park
 Hatfield Avenue, Hatfield

Drawing title:
 Phase 2 Proposed Site Plan
 and Landscaping Proposals

Issue stage:
 Refer to Drawing Issue Register

Date: 17.04.15
 Drawn: JE
 Drawing number: 1005 PL 202
 Scale @ A1/A3: 1:500
 Revision: C