
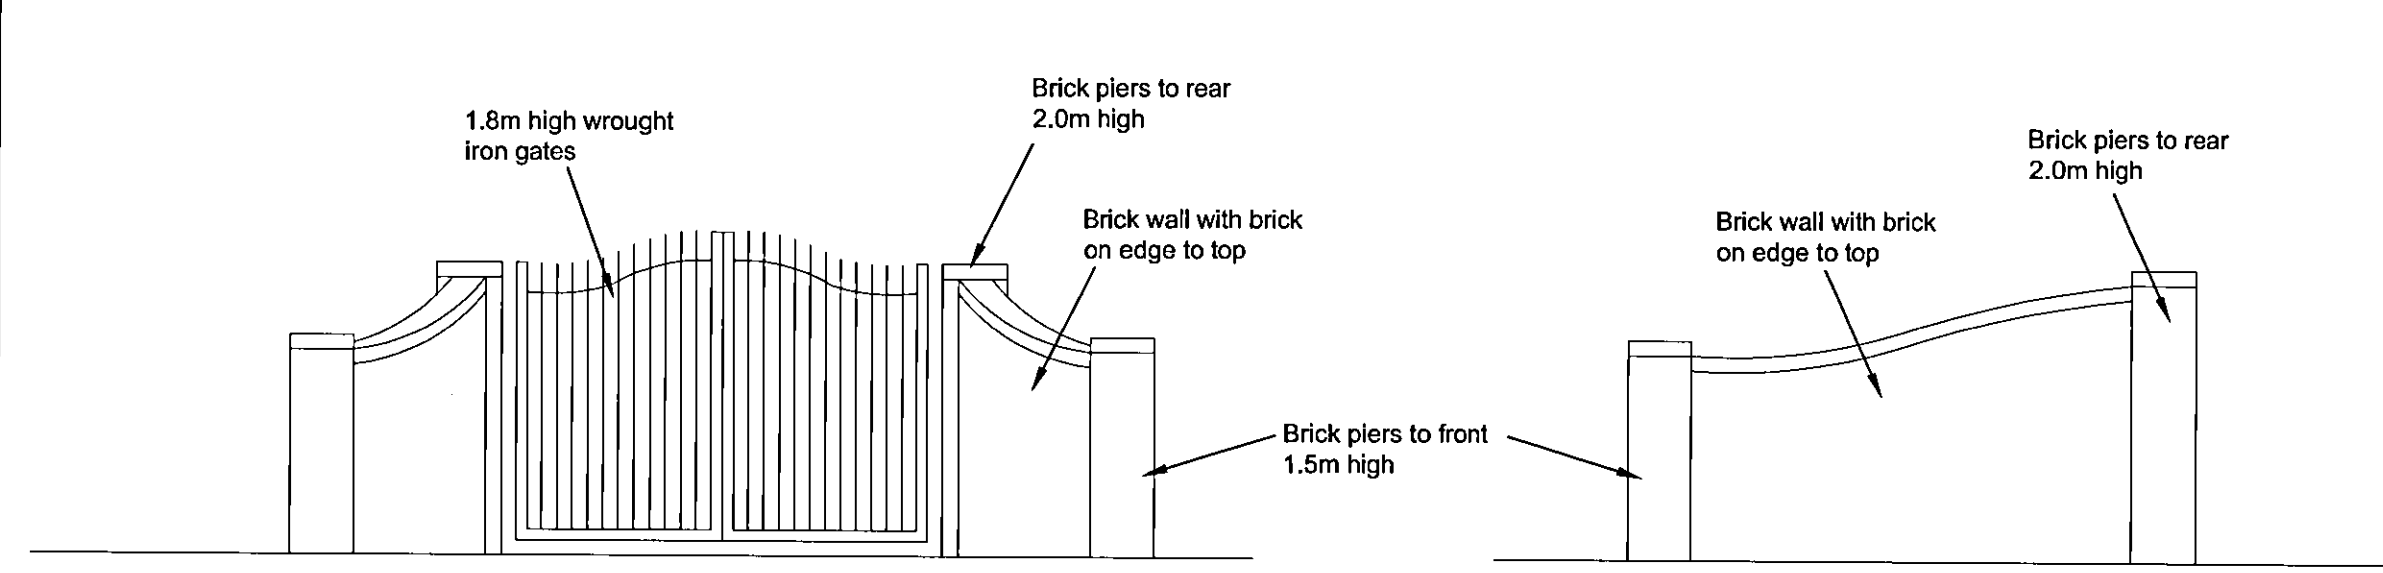


All dimensions should be checked on site.
This drawing is copyright.

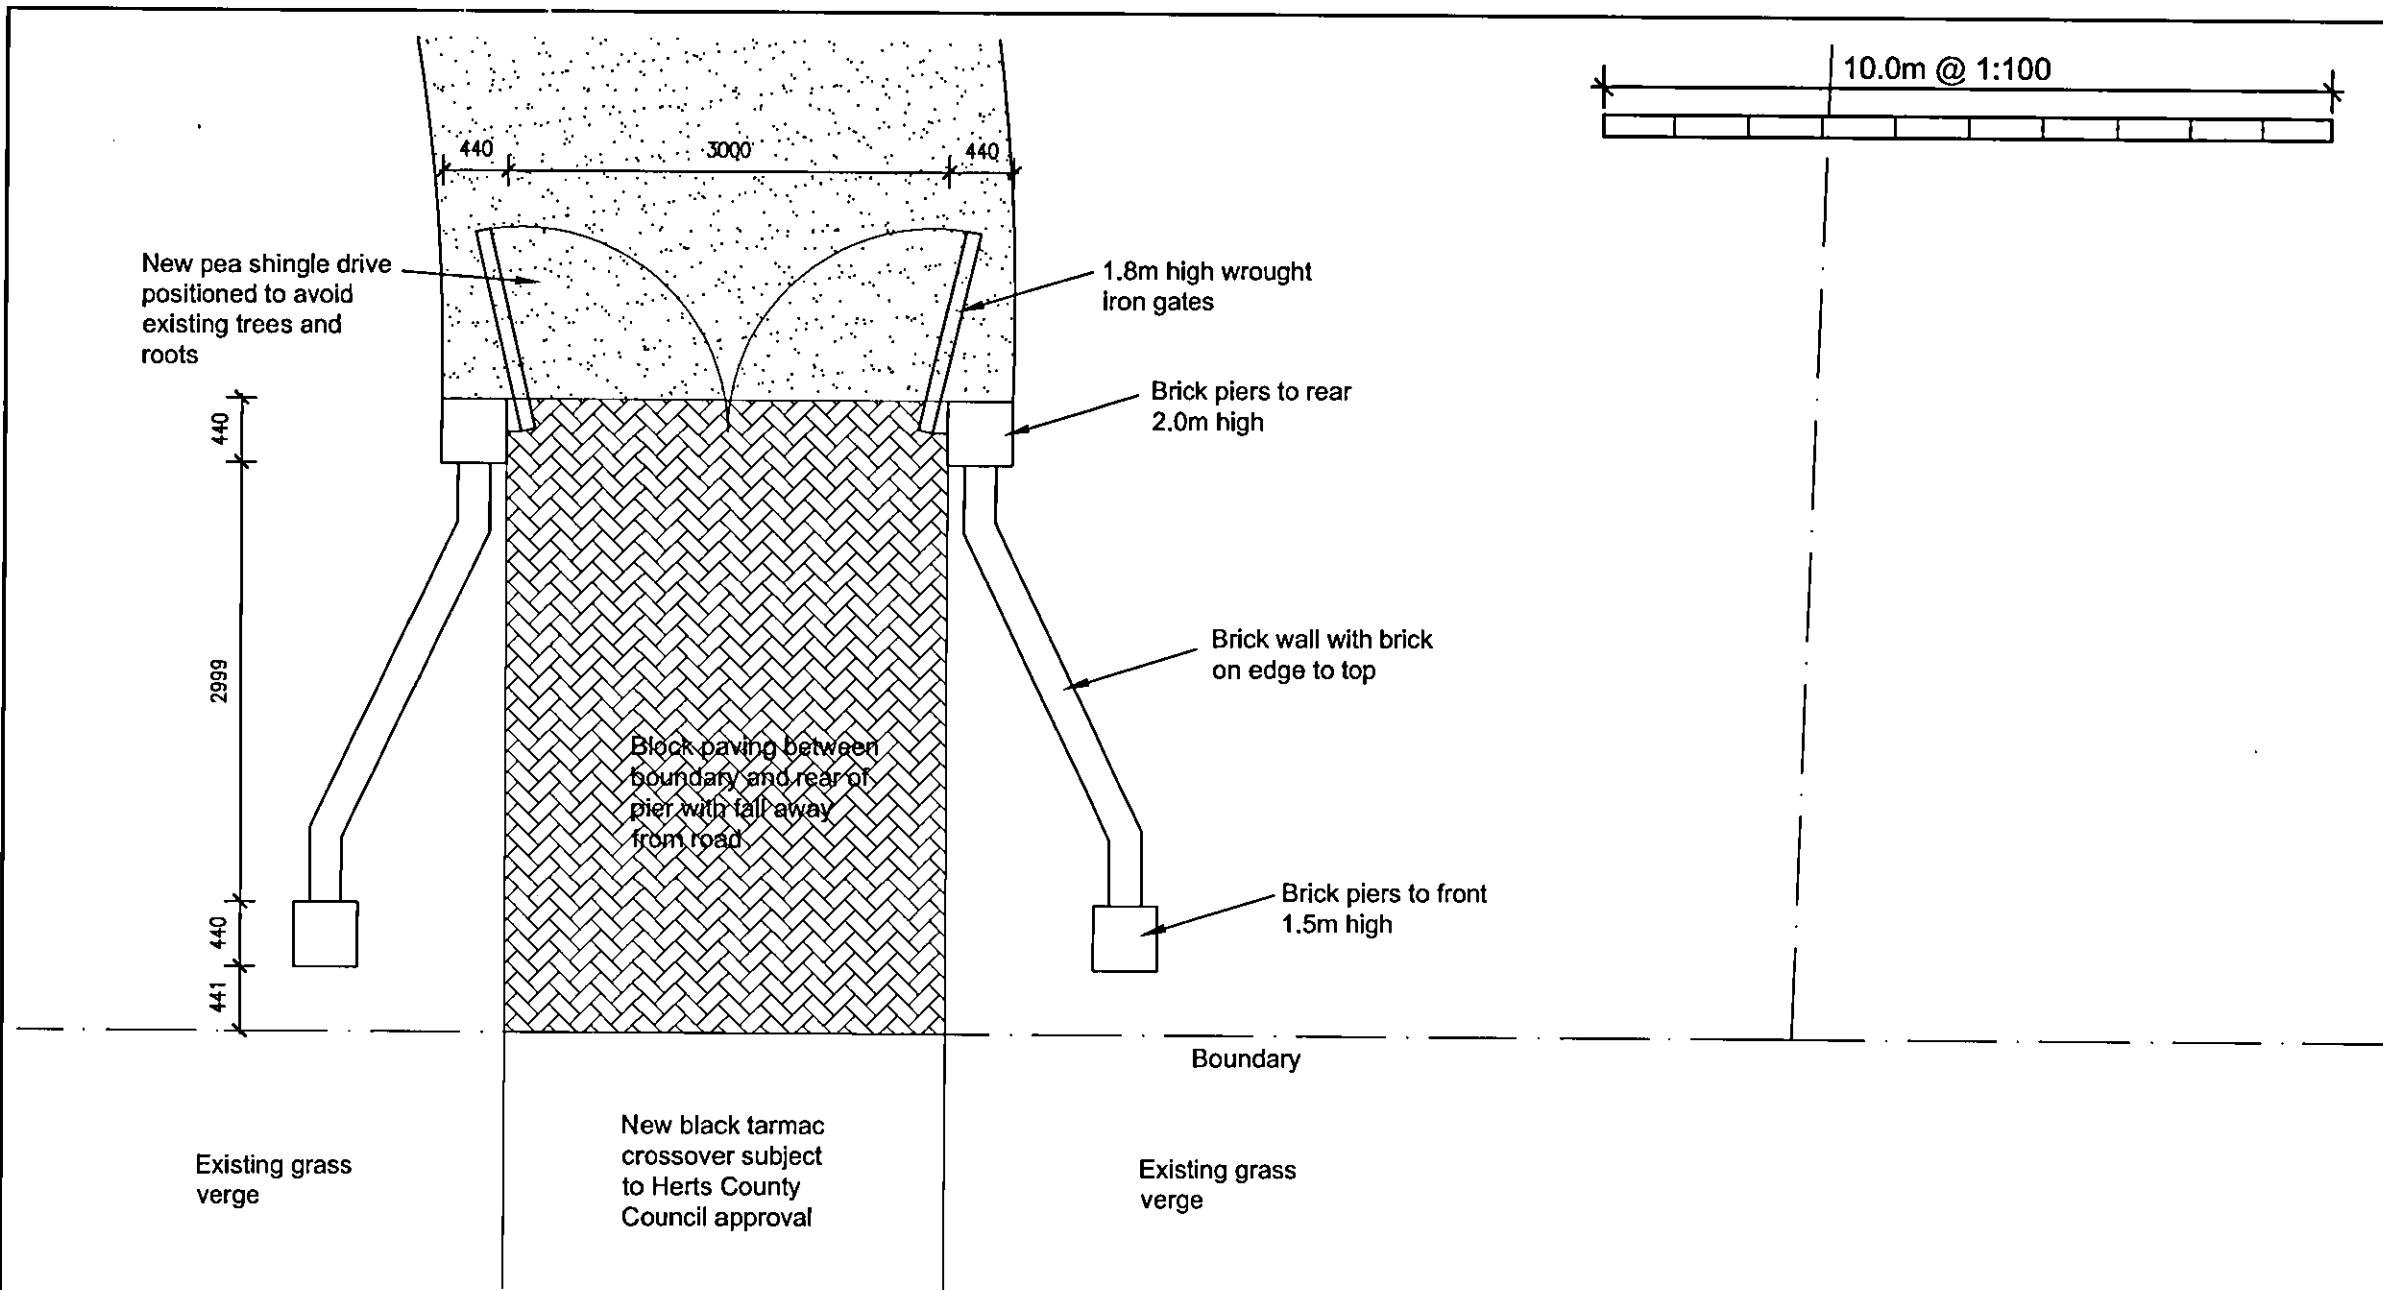

Front elevation from The Ridgeway

Side elevation

25 AUG 2011
No: 2011/1709

Rev.	Description.	Date.
	Adam Trigg - Architectural Technician 22 School Lane, Welwyn, Herts AL6 9PH Tel: 07931703297 - email: adamtrigg@hotmail.com	

Title:
Proposed New Gates
Carbone House
Carbone Hill, Northaw
Potters Bar, EN6 4PL
Detail plan & elevation

Scale : 1:50 @ A3
Date : May 2011
Drawn by: AT

Dwg.No: AT355-21