




EXISTING GROUND FLOOR

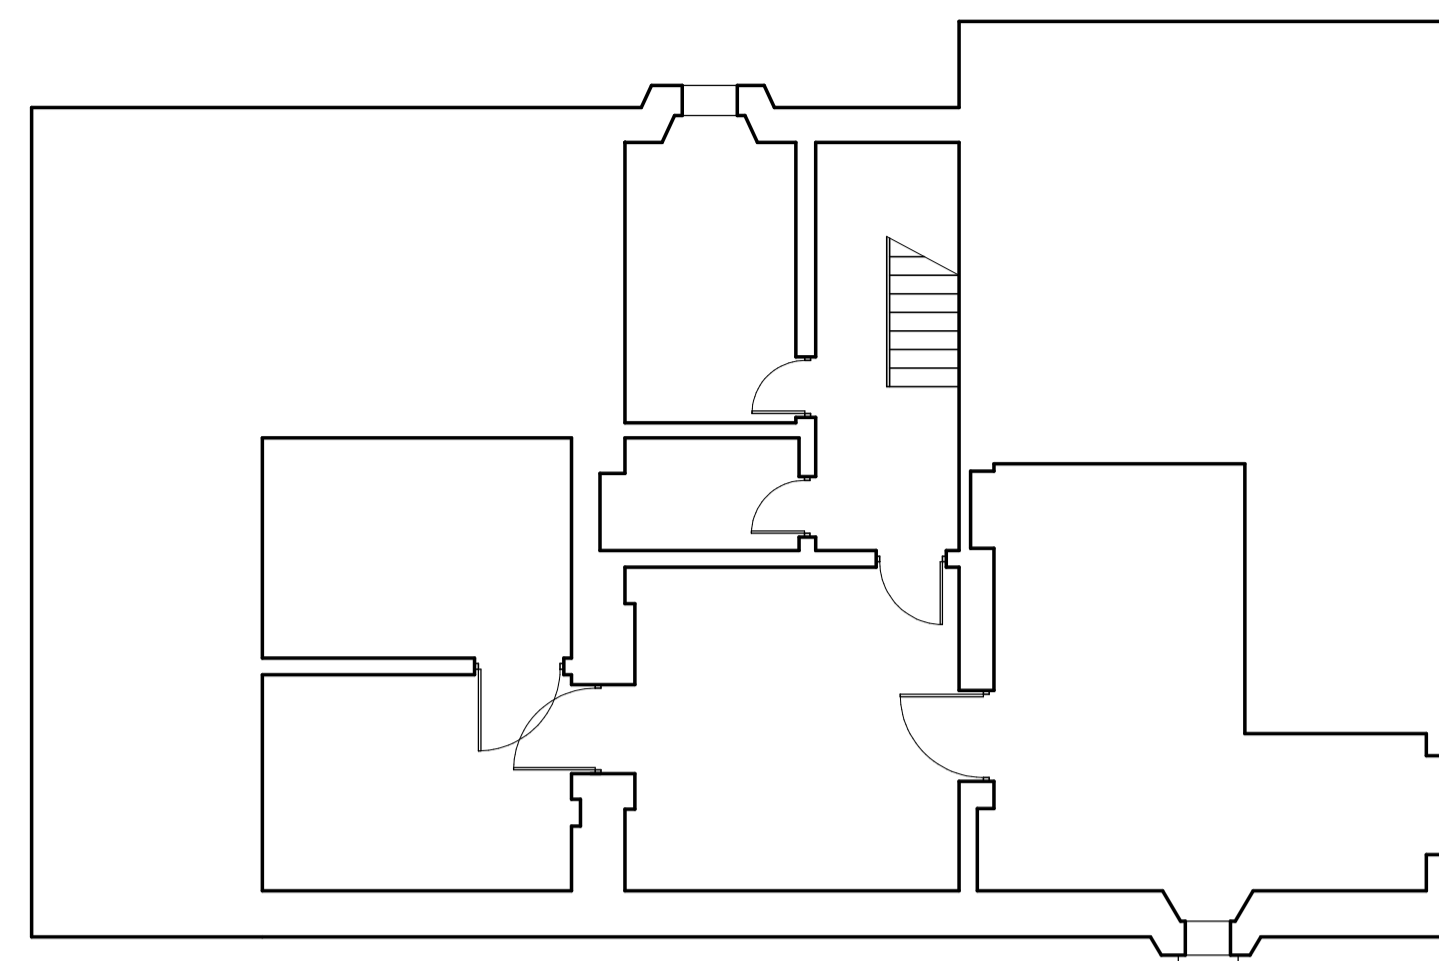

EXISTING BASEMENT

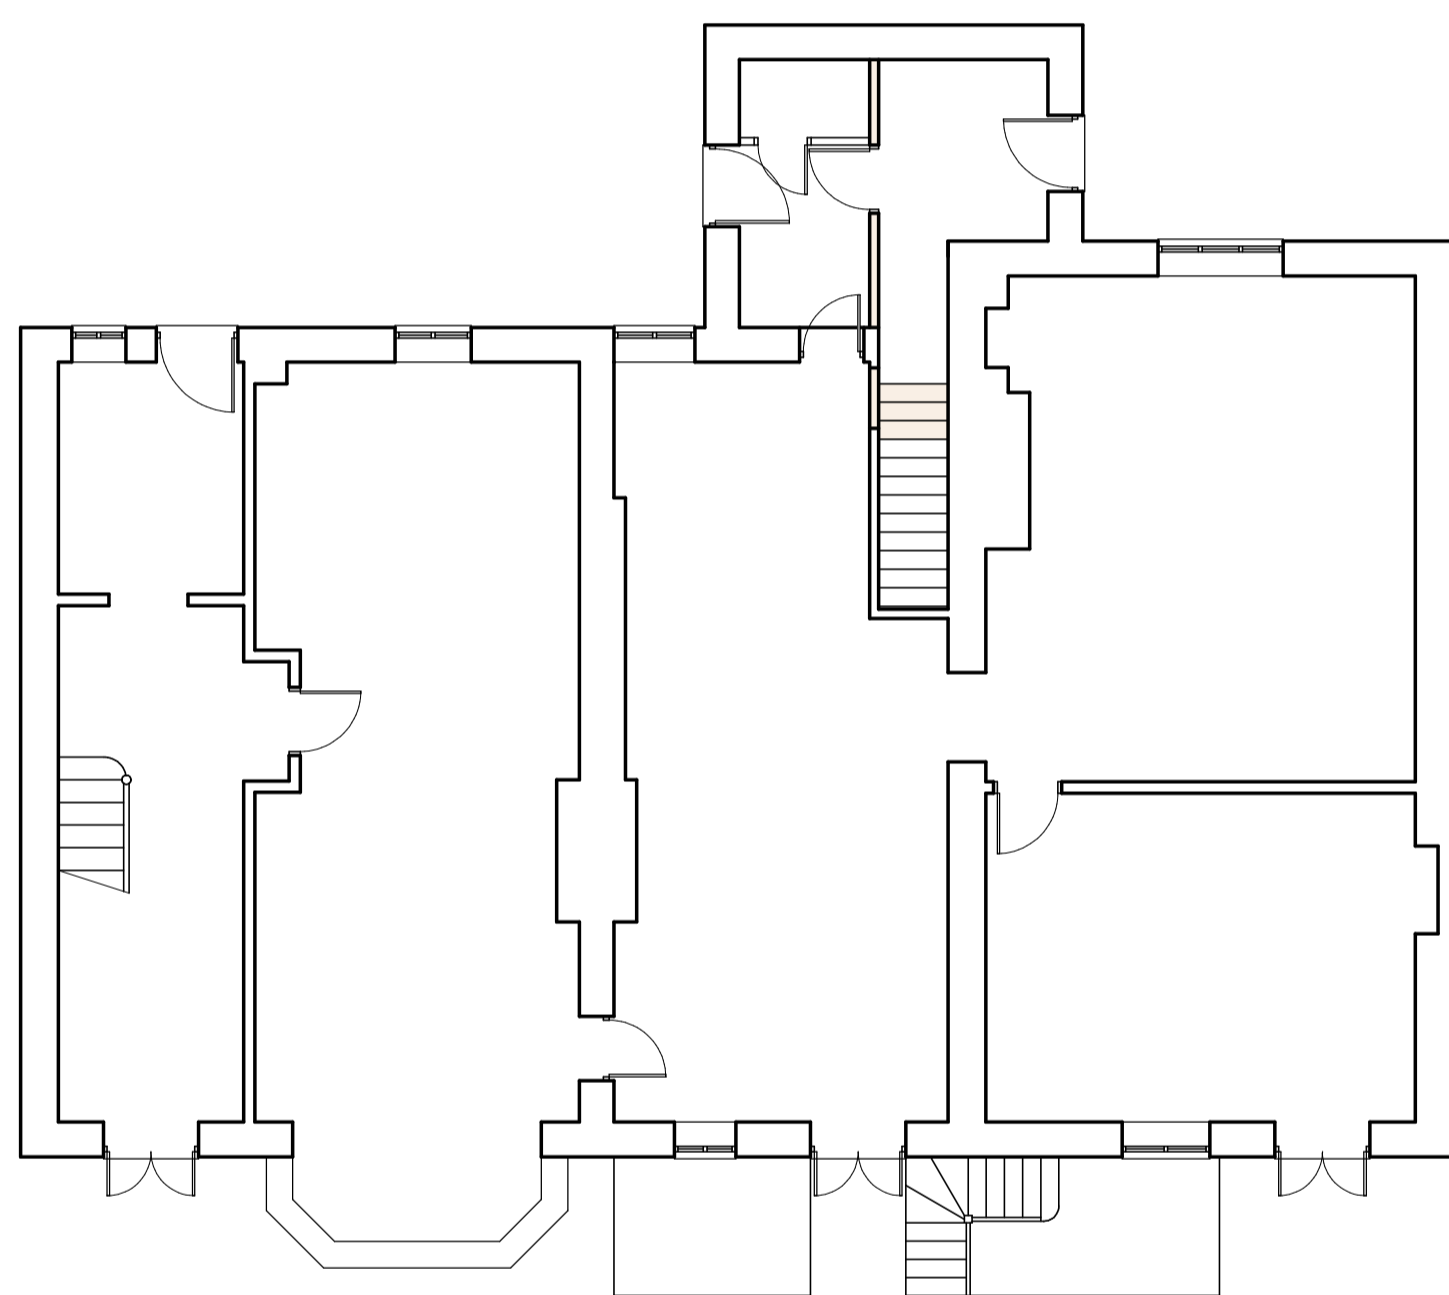

PROPOSED GROUND FLOOR

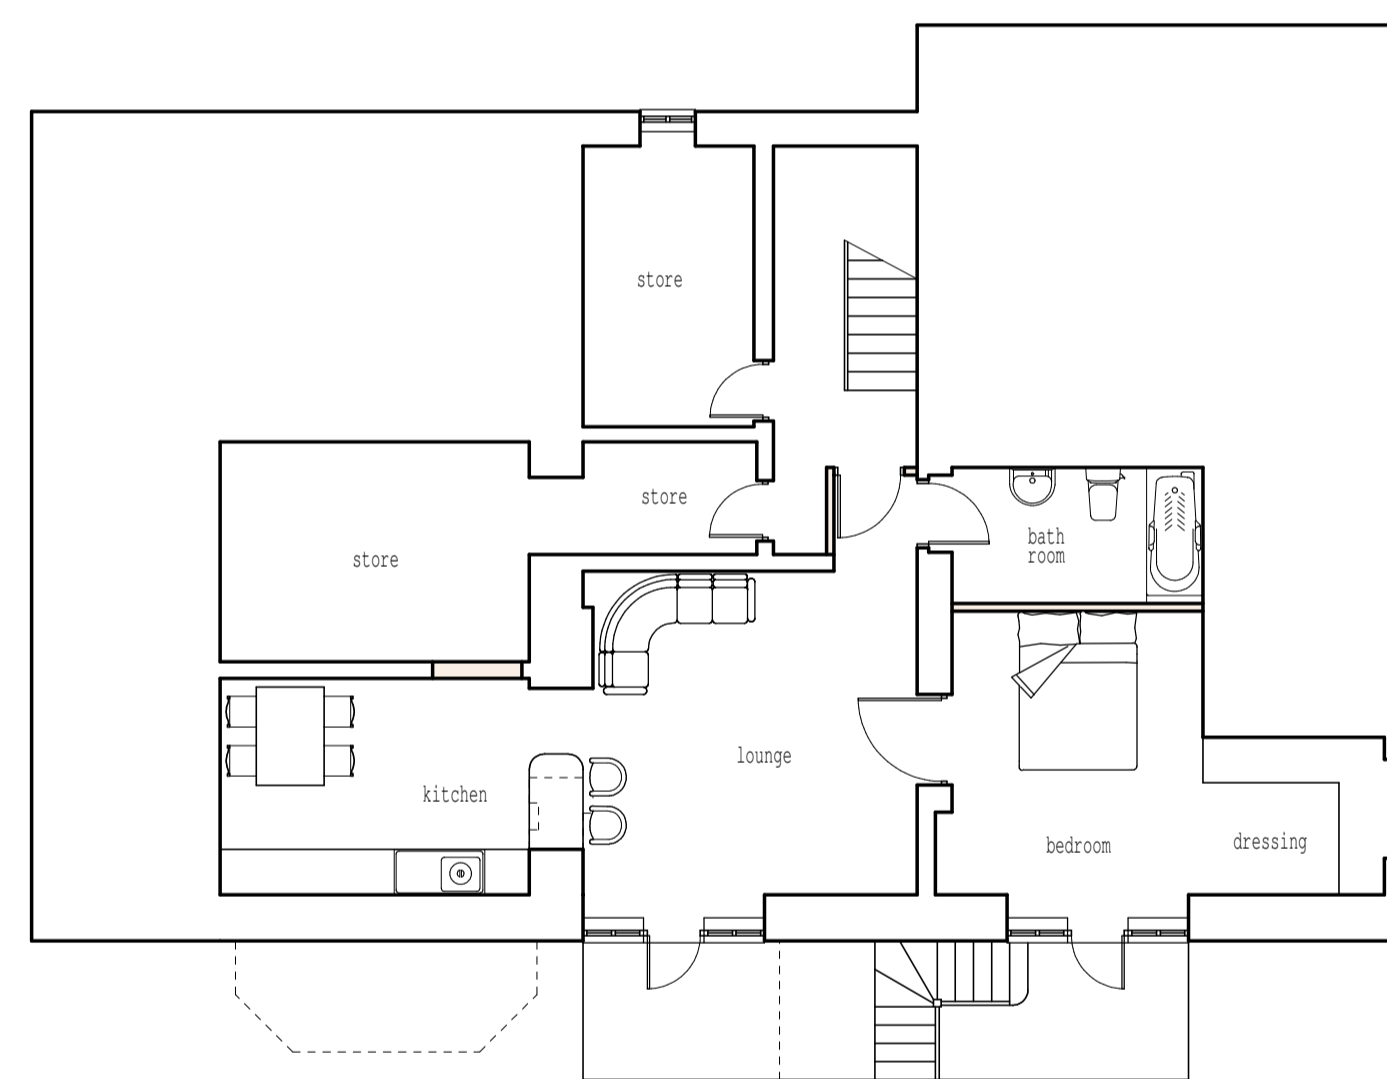


PROPOSED BASEMENT



EXISTING REAR ELEVATION



PROPOSED REAR ELEVATION

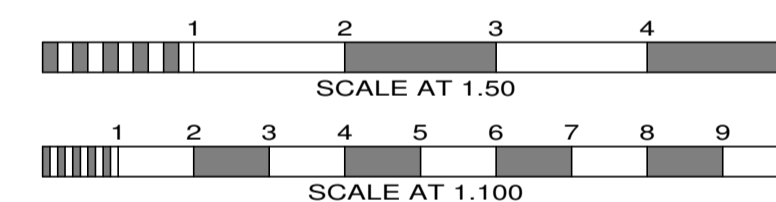

No.	Date	By	Contents
<b>Revisions</b>			

**Site Address**  
 WING 2  
 WARRENWOOD  
 KENTISH LANE  
 AL9 6JQ

**Job Title**  
 ALTERATIONS TO  
 EXISTING BASEMENT

**Drawing Title**  
 EXISTING & PROPOSED PLANS  
 & ELEVATIONS

<b>Scale</b> 1:100	<b>Date</b> AUG 2012	<b>Drawn by</b> AJC
-----------------------	-------------------------	------------------------

**Alan Cox**  
 associates  
 Architectural & Planning Consultants  
 TEL: 020 - 8440 - 7777  
 FAX: 020 - 8364 - 9556

<b>Dwg.No.</b> 397212/2	<b>Rev.</b>
----------------------------	-------------