




SECTION THROUGH HOUSE

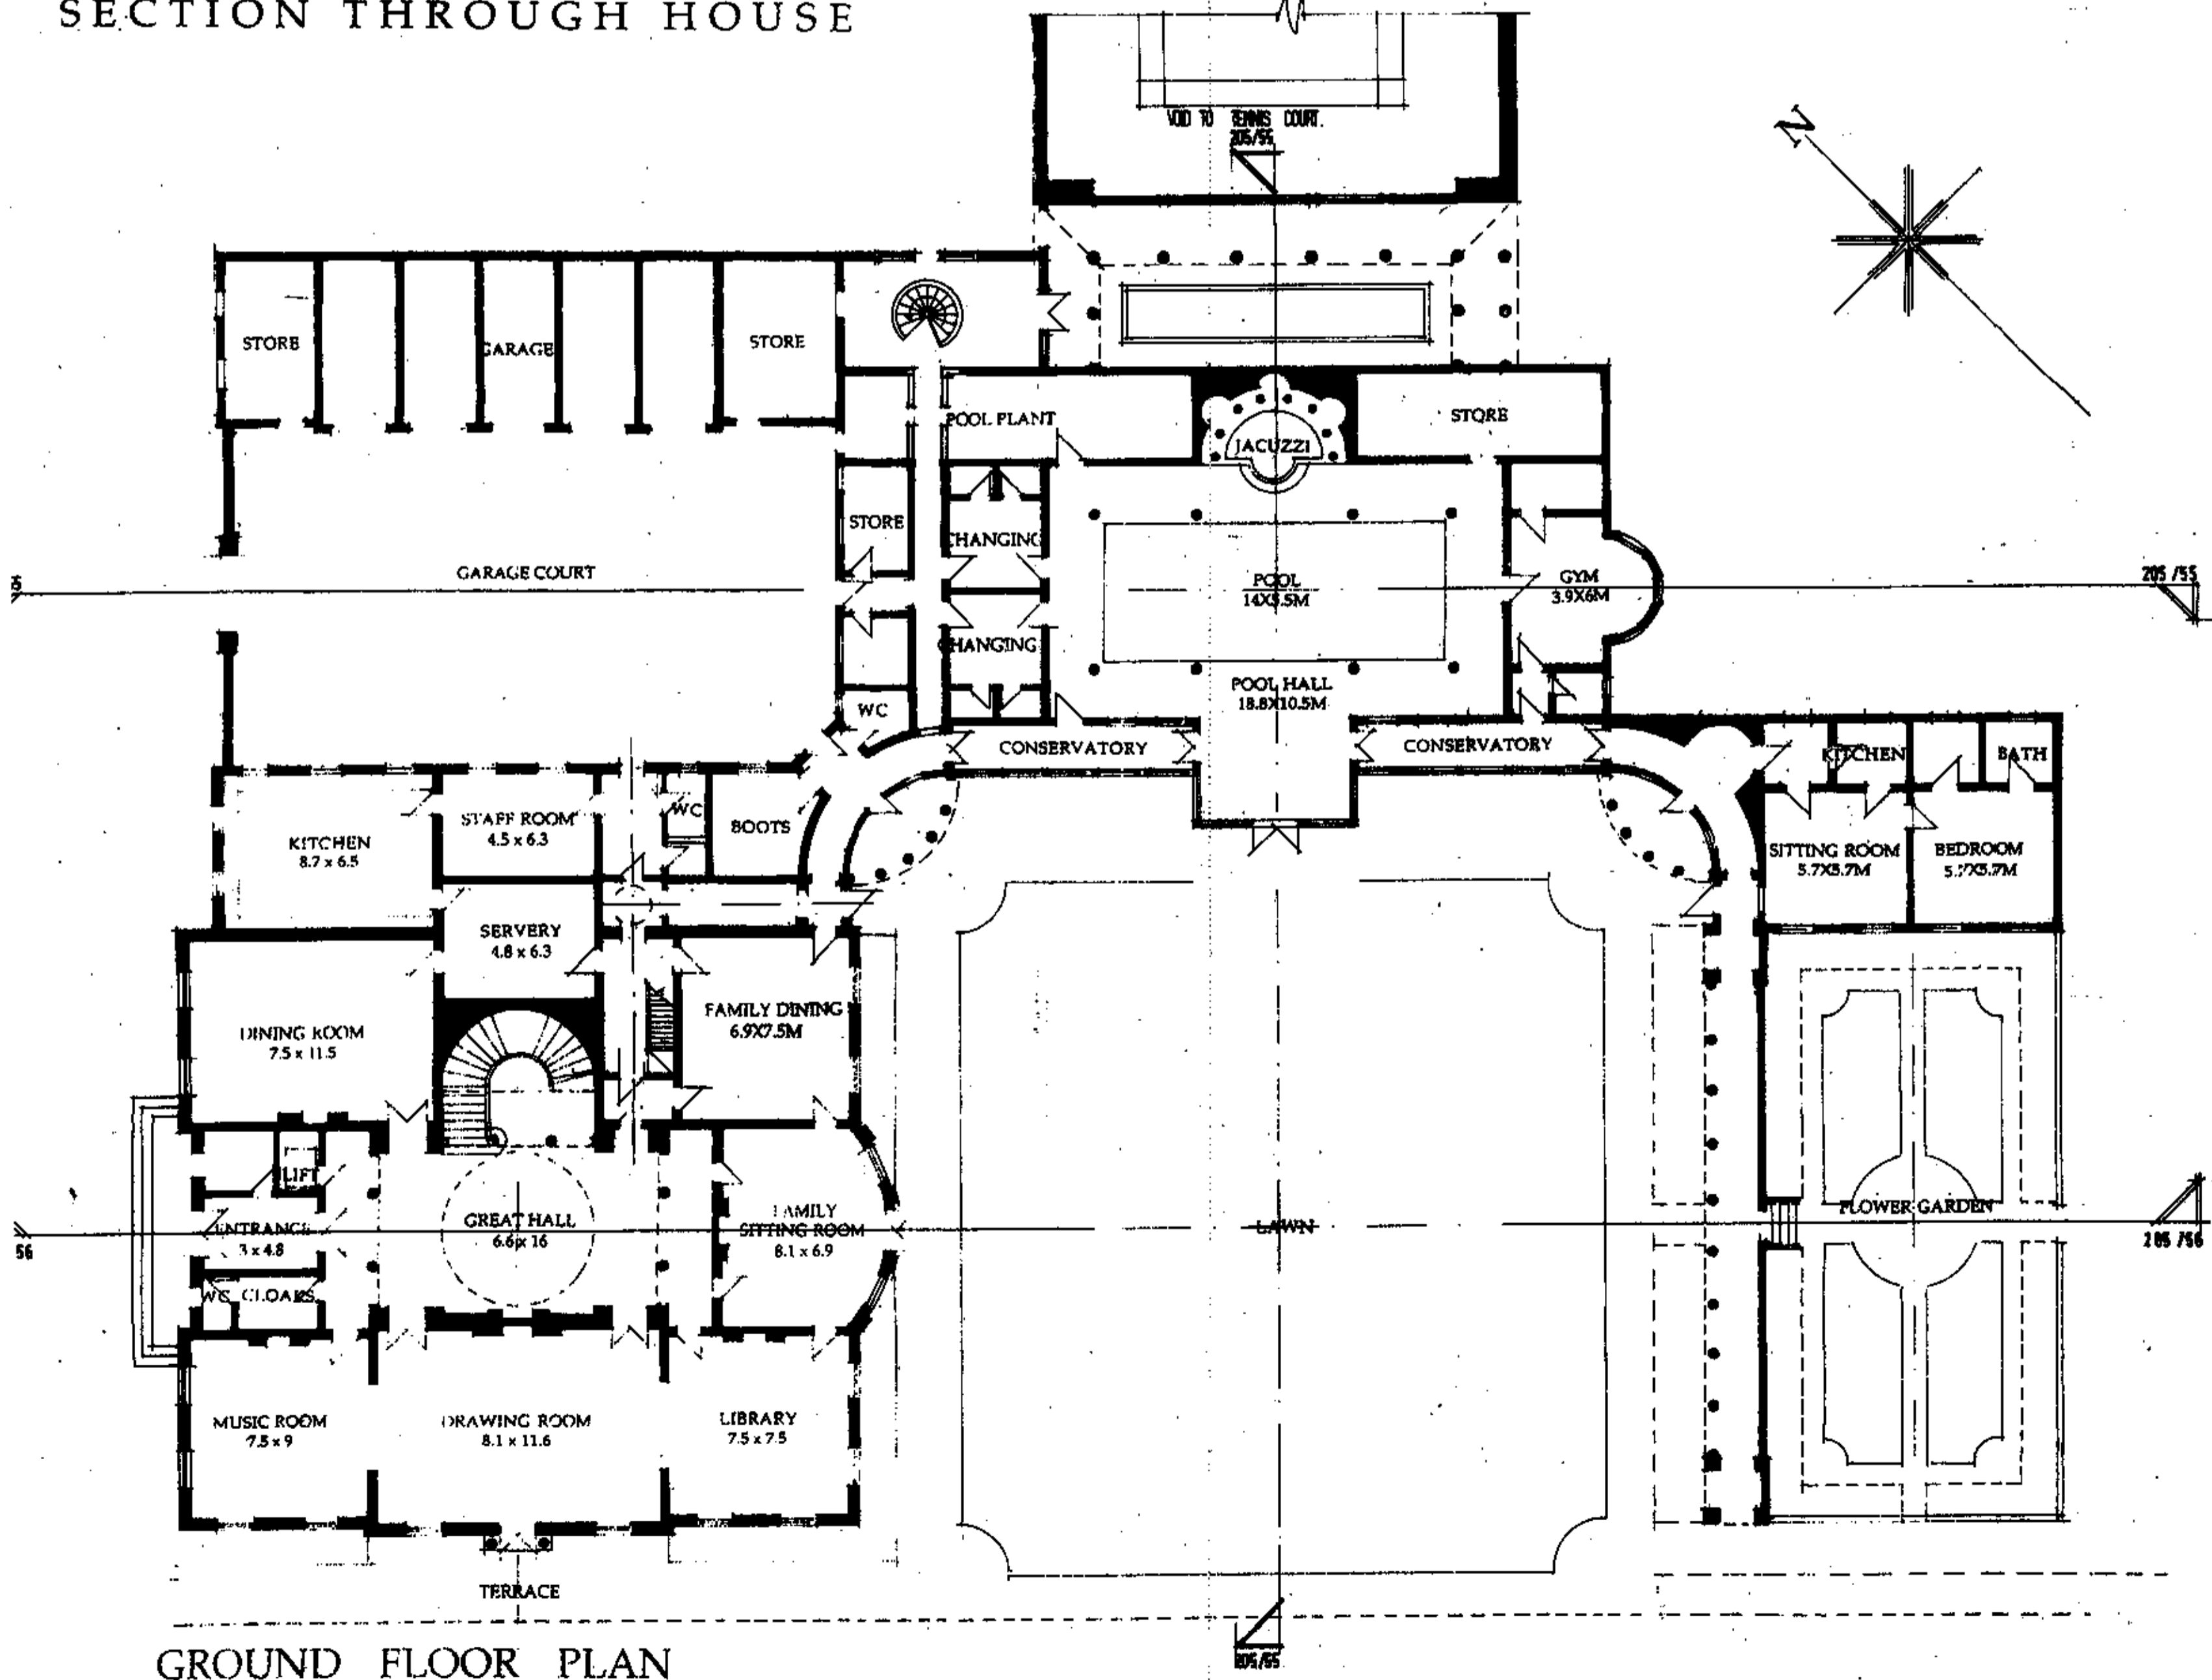

GROUND FLOOR PLAN

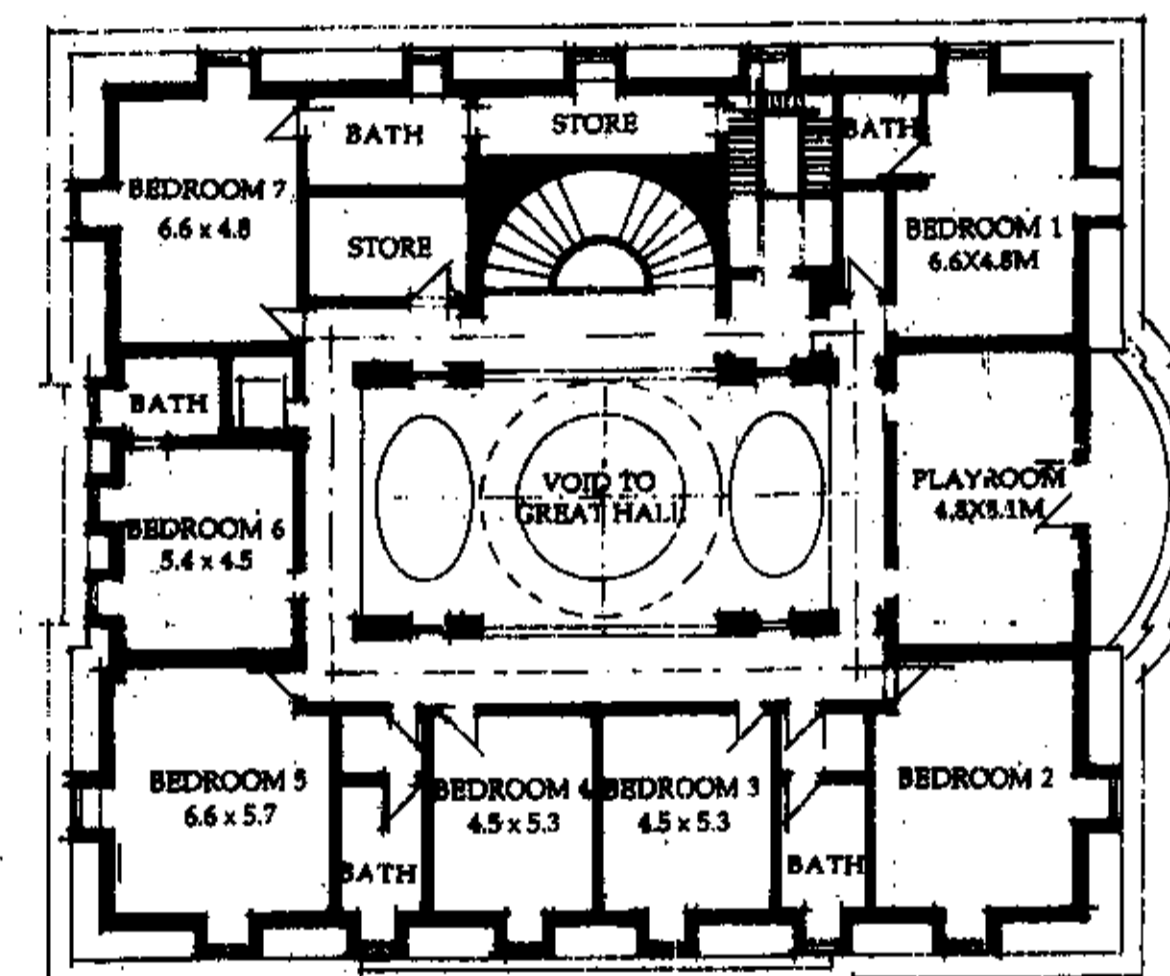

SECOND FLOOR PLAN

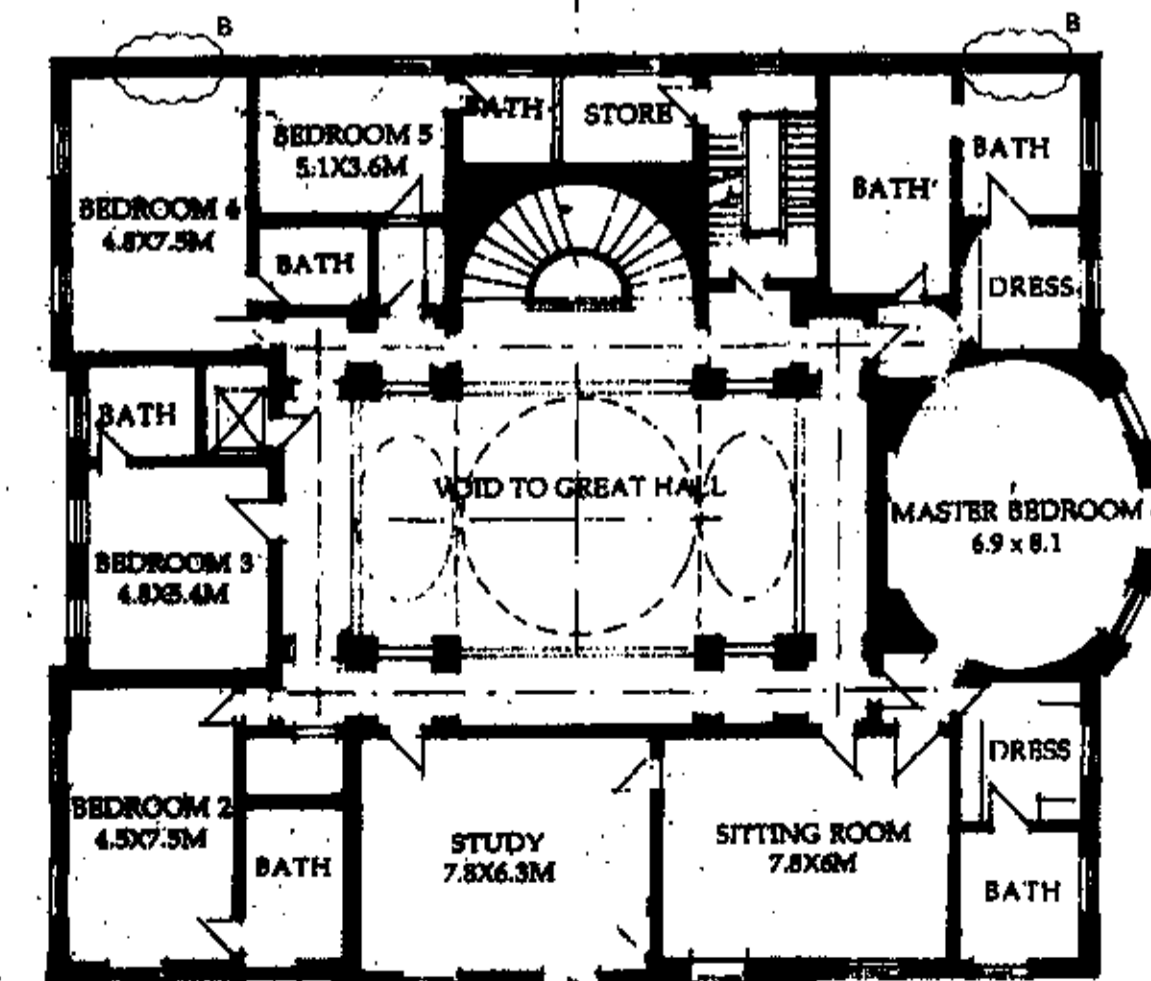

FIRST FLOOR PLAN

13 FEB 2000  
200/314

Rev B 1:05.000 Additional revision to  
Rev A 1:10.000: Terrace, Court, Access

**NYN PARK  
HERTFORDSHIRE**

Drawing Title:  
**SCHEME V  
PLANS/SECTION**

JULIAN SICKNELL & ASSOCIATES  
74 Langley St, Covent Garden, London WC2H 9JA

Scale: 1/200  
Date: Nov 2000  
Rev: B

PLANNING DRAWING  
WELWYN HATFIELD COUNCIL  
PLANNING REFERENCE NUMBER  
55/2000/1639/FP