



All work to comply with current building regulations and codes of practice

All dimensions to be checked on site before the start of any work


Proposed External Finish Materials to Match Existing External Finish Materials

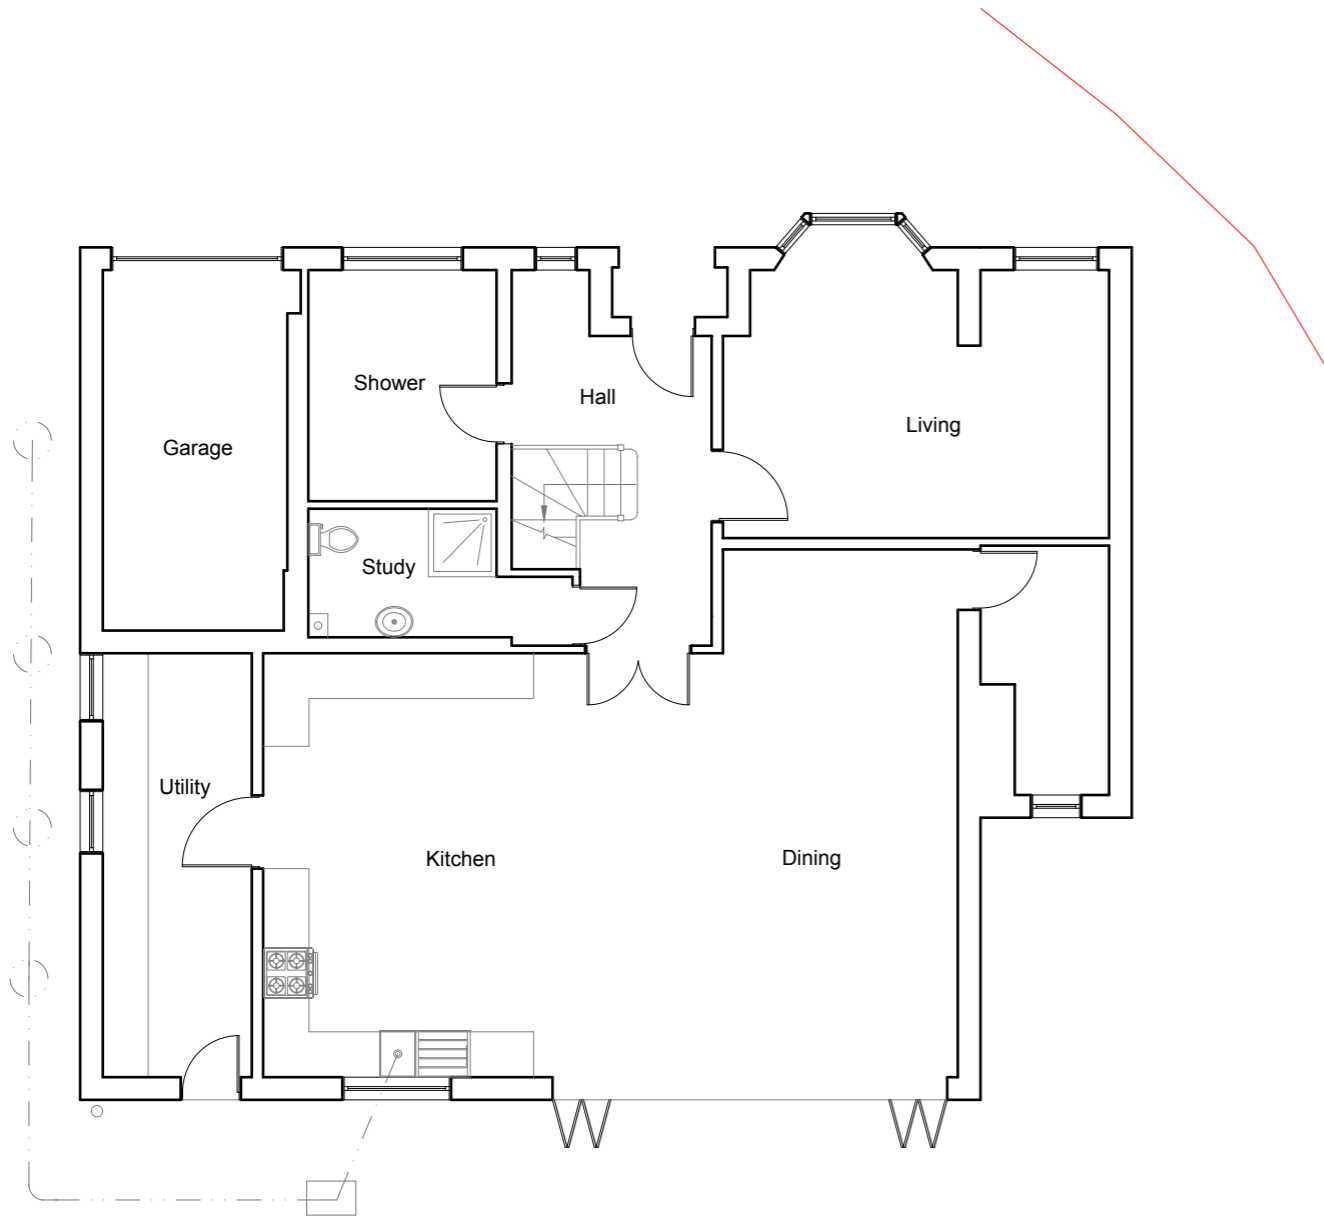

Existing Ground Floor Plan
Scale 1:100

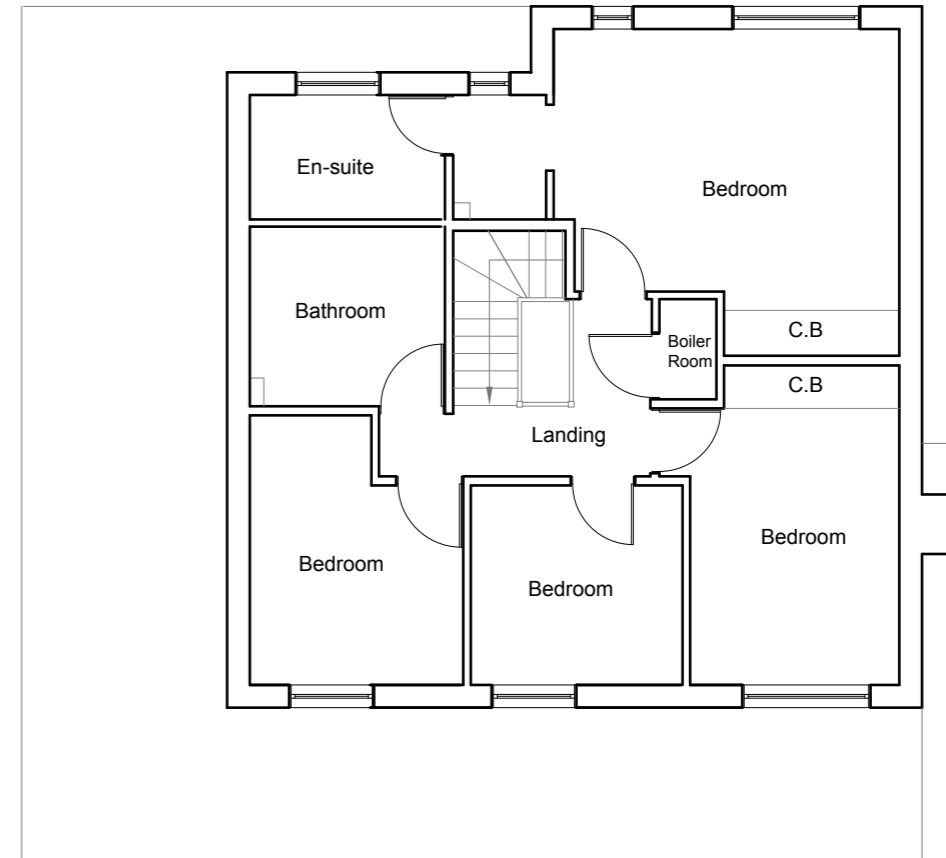

Existing First Floor Plan
Scale 1:100

 

	Project:	Title:	Scale: 1:100 @ A3
	23 Great Braith Lane Hatfield AL10 9FD	Existing Floor Plans	Date: 10 2016
			Drawing No.: 3146 - 01/MT
			Revision
239 Western Road, Southall, Middx, UB2 5HS Tel: 020 8571 1369 info@multicreation.co.uk			