


# +00-Ground Floor Plan - Proposed

1:100

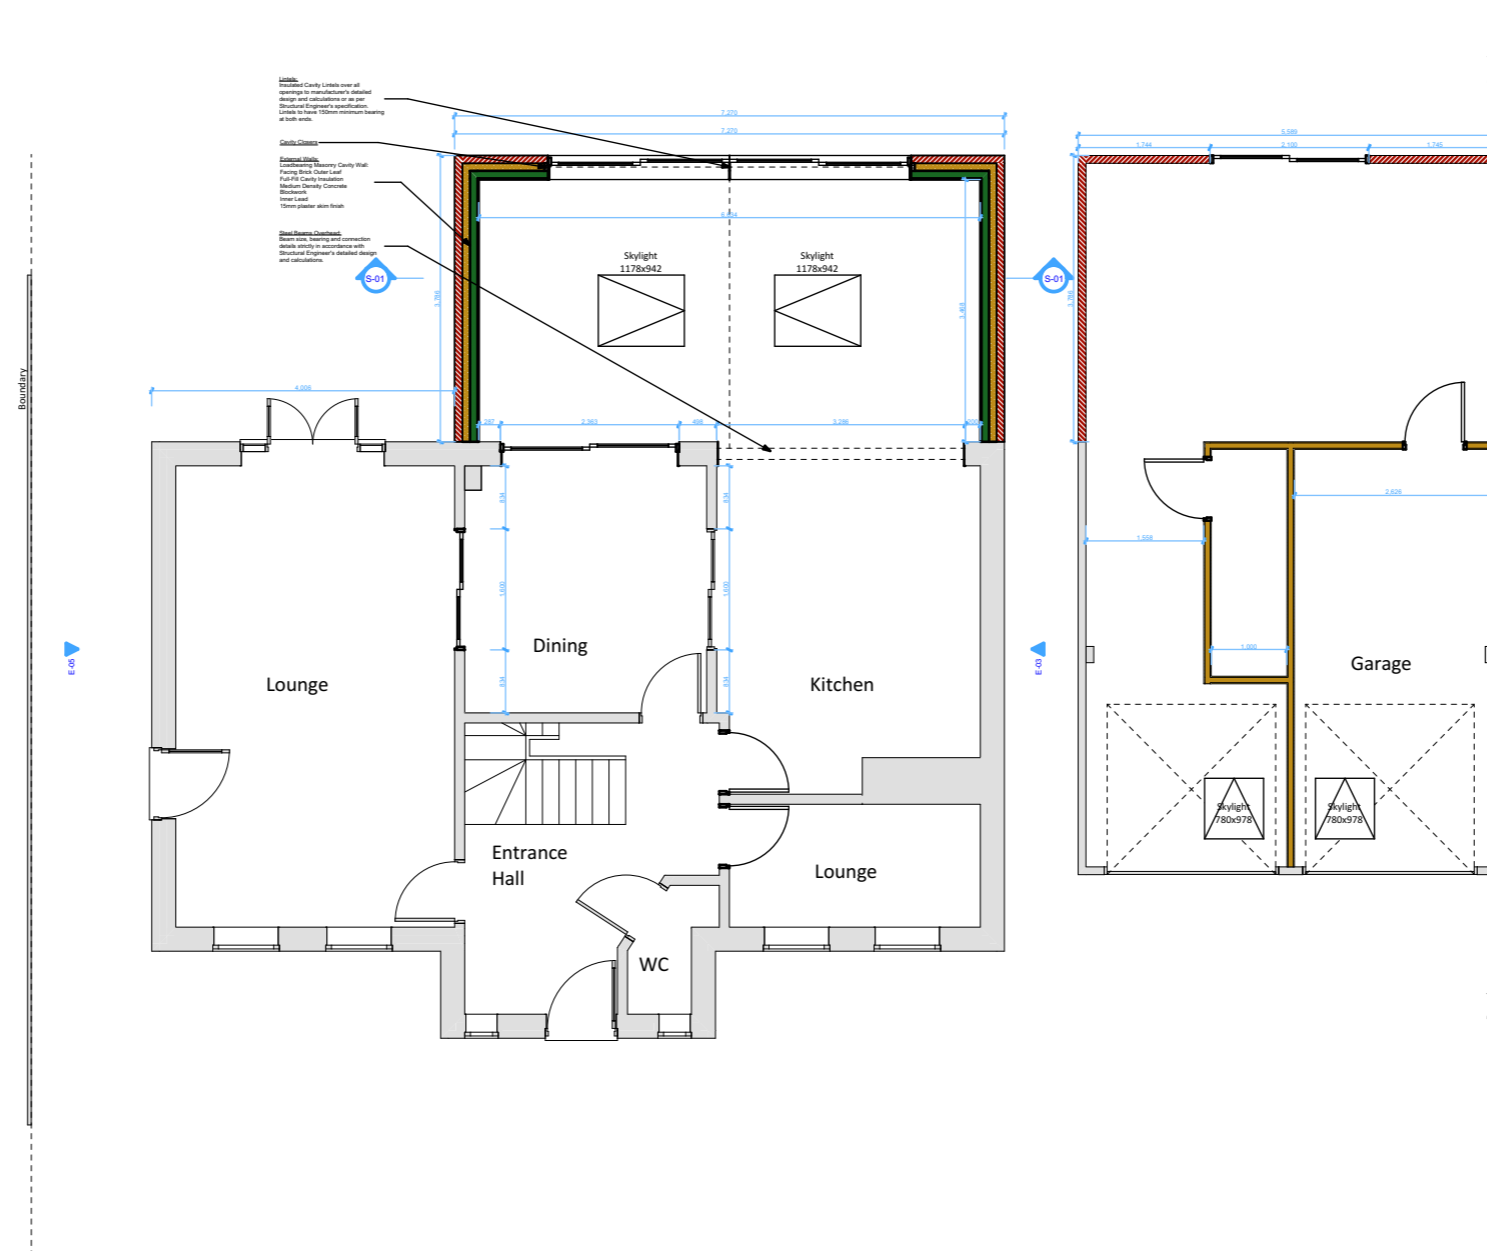

<p><b>KEENAN PROJECT DESIGNS</b></p>	<p><b>CLIENT:</b> Beny Sarpong</p>	<p><b>DATE:</b> 16/03/2022</p>	<p><b>DRAWN BY:</b> Ivan Sapov</p>	<p><b>PROJECT LEAD:</b> Amit Gupta</p>
	<p><b>ADDRESS:</b> 2 Nimrod Dr, Hatfield, AL10 9LS, England</p>	<p><b>DRAWING SHEET SIZE:</b> A3</p>	<p><b>DRAWING NUMBER:</b> 1289 G - 03</p>	<p><b>REVISION: G</b> 29/03/2023 Ivan Sapov</p>