




1. Scale this drawing for Planning Purposes only
 2. Do not scale for working drawings all dimensions shall be checked on site prior to commencing the works and any errors or admissions reported to the Architect
 3. This drawing is the copyright of HFP Architects and must not be used or reproduced without their permission

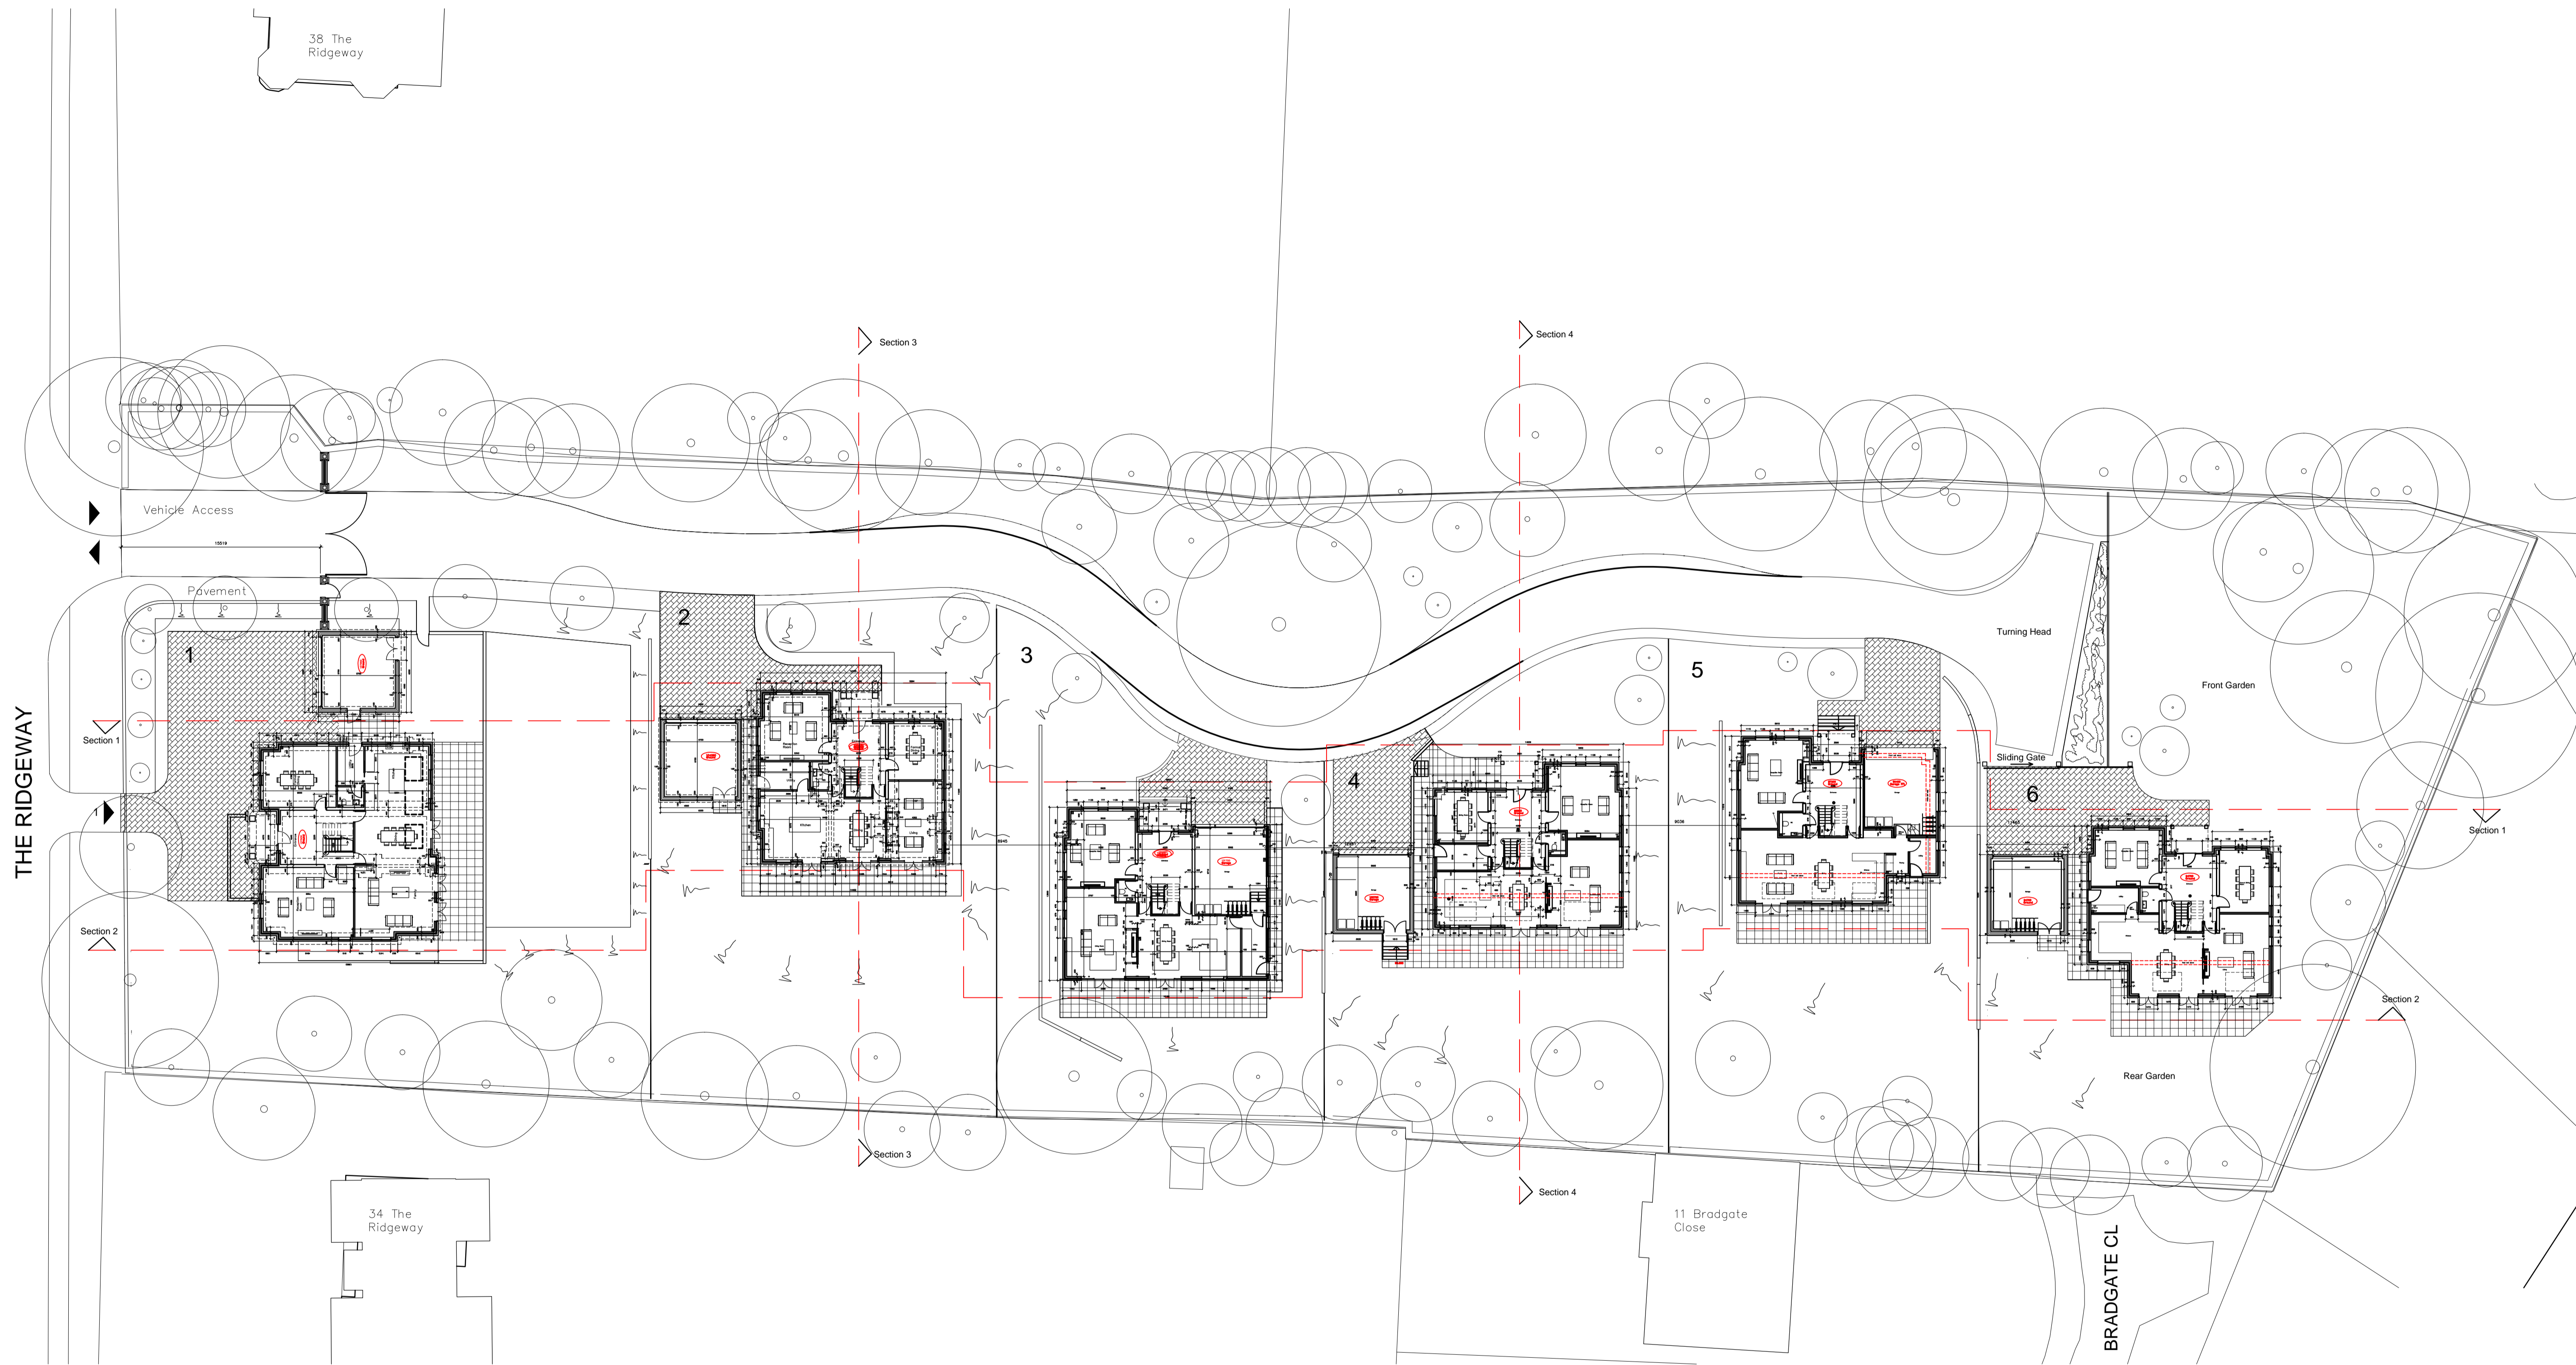

SITE PLAN

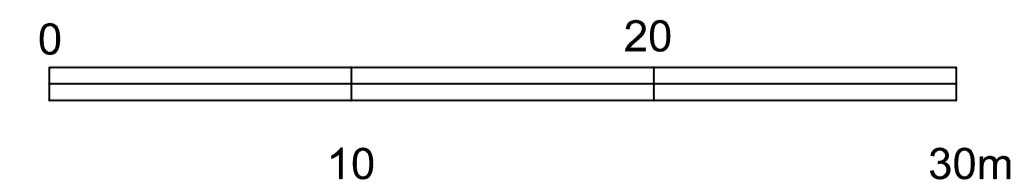

 <p>HFP Architects</p>	Client	CAVENDO HOMES	
	Job Title	CUFFLEY	
Chandos House Back Street Wendover Bucks HP22 6EB tel: 01296 625995 fax: 01296 622617 e-mail: info@hfparchitects.co.uk	Drawing Title	PROPOSED ACCESS GATES SITE PLAN	
	Date	June 22	Scale 1:250
	Job no	3356	
	Drawing No	PD401	Rev.