


12000

Proposed extended canopy over to match existing style, scale and form

PROPOSED SIDE (SW) ELEVATION

1.200

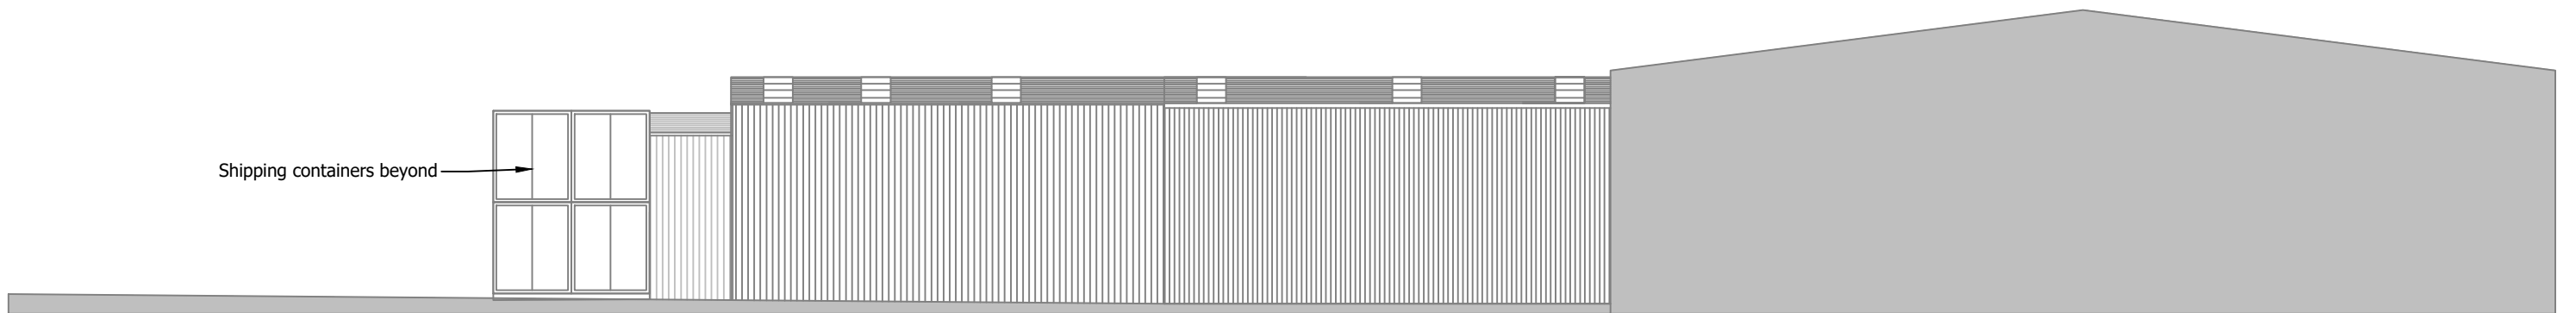

Shipping containers beyond


13300 13700

Canopy with retrospective planning sought

Canopy completed in c2008

EXISTING SIDE (SW) ELEVATION


1.200

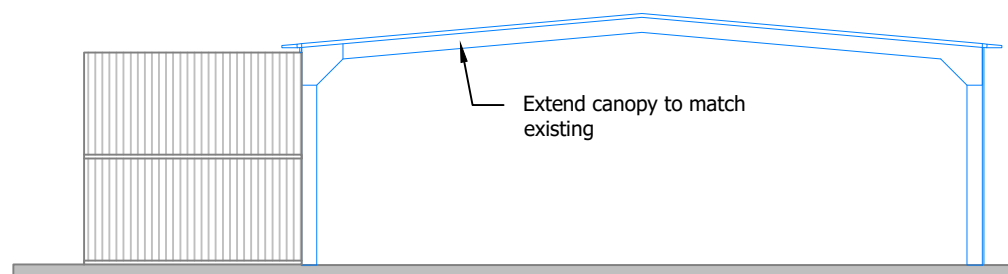

Extend canopy to match existing

PROPOSED FRONT ELEVATION

1.200

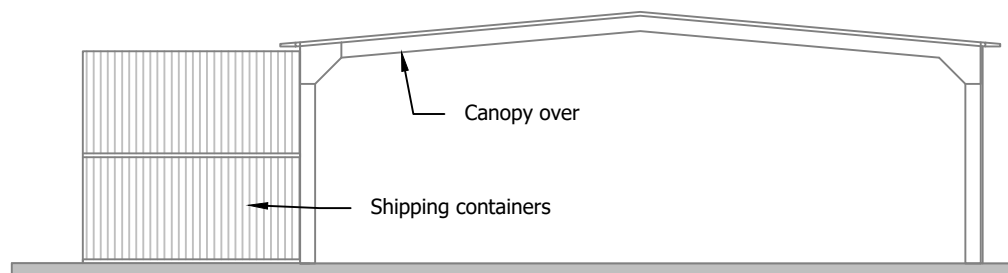

Shipping containers

Canopy over

EXISTING FRONT ELEVATION

1.200

These plans have been drawn for the purpose of planning permission and lawful consents.

All drawings to be signed off by building control before the commencement of any works.

Any measurements required for construction must not be scaled from this drawing but taken on site.

All structural elements to be signed off by structural engineer and agreed with Building Control prior to the commencement of works.



Status		
PLANNING		
Project		
Frobisher Way, AL19 9TY		
Drawing		
Existing and Proposed Elevations		
Job Number	Drawing Number	Drawing Revision
A19-010	PRE001	-
Date	Scale @ A2	Drawn
10/12/20	1.200	RC

SCALE 1:200
SCALE 1:1

