




ROOF PLAN
SCALE 1:200

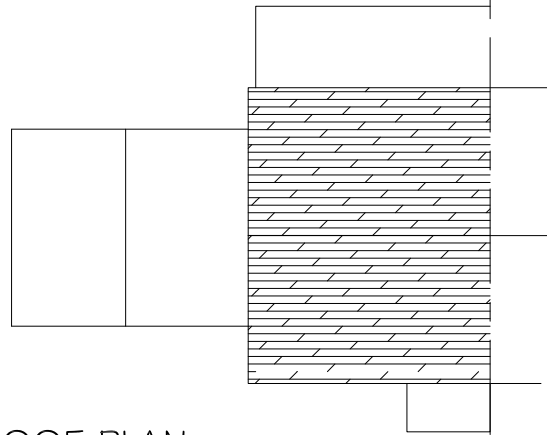


GROUND FLOOR

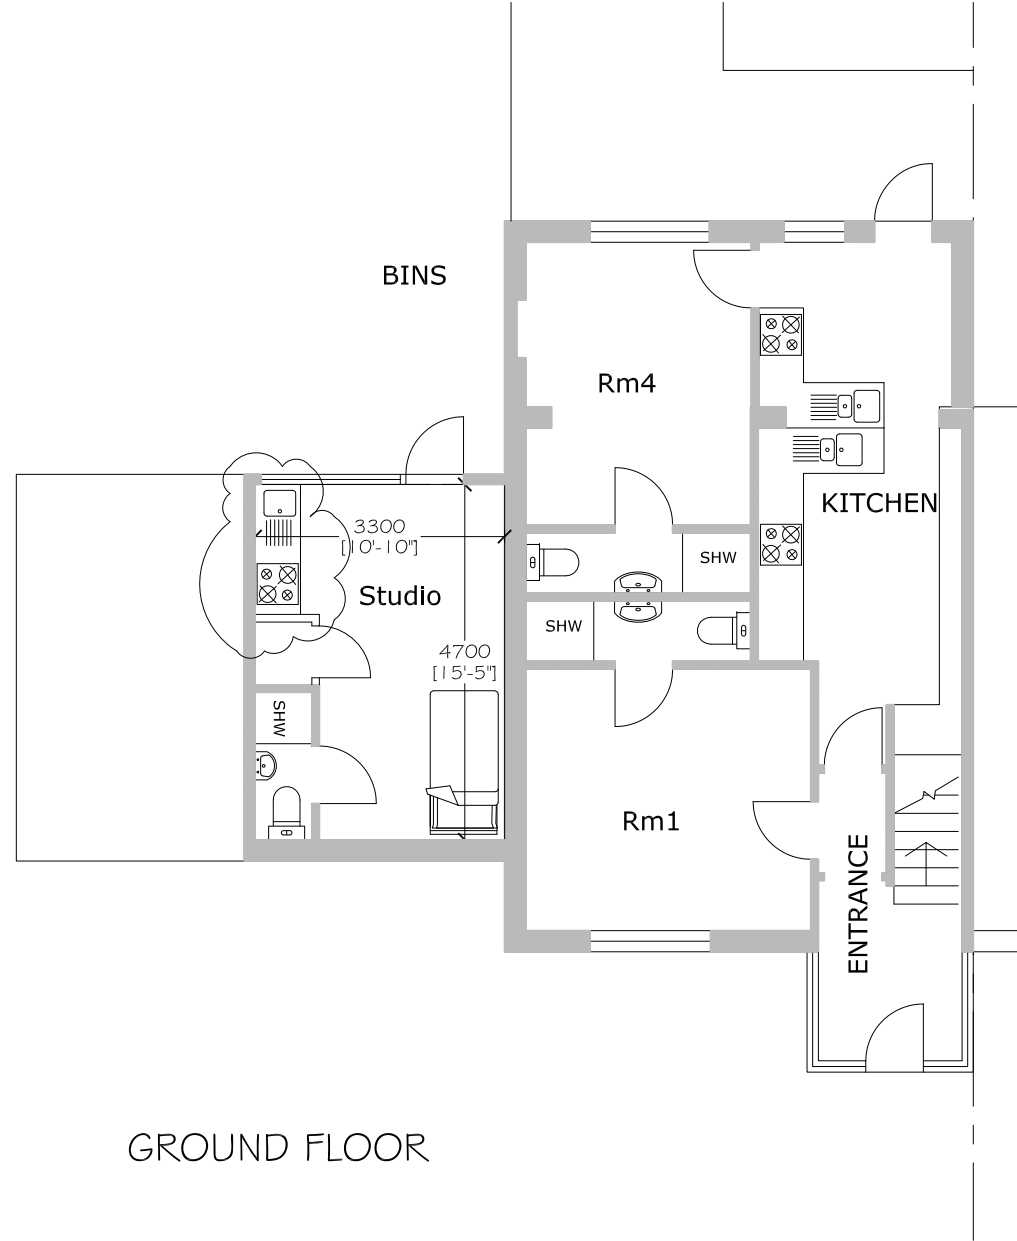

FIRST FLOOR

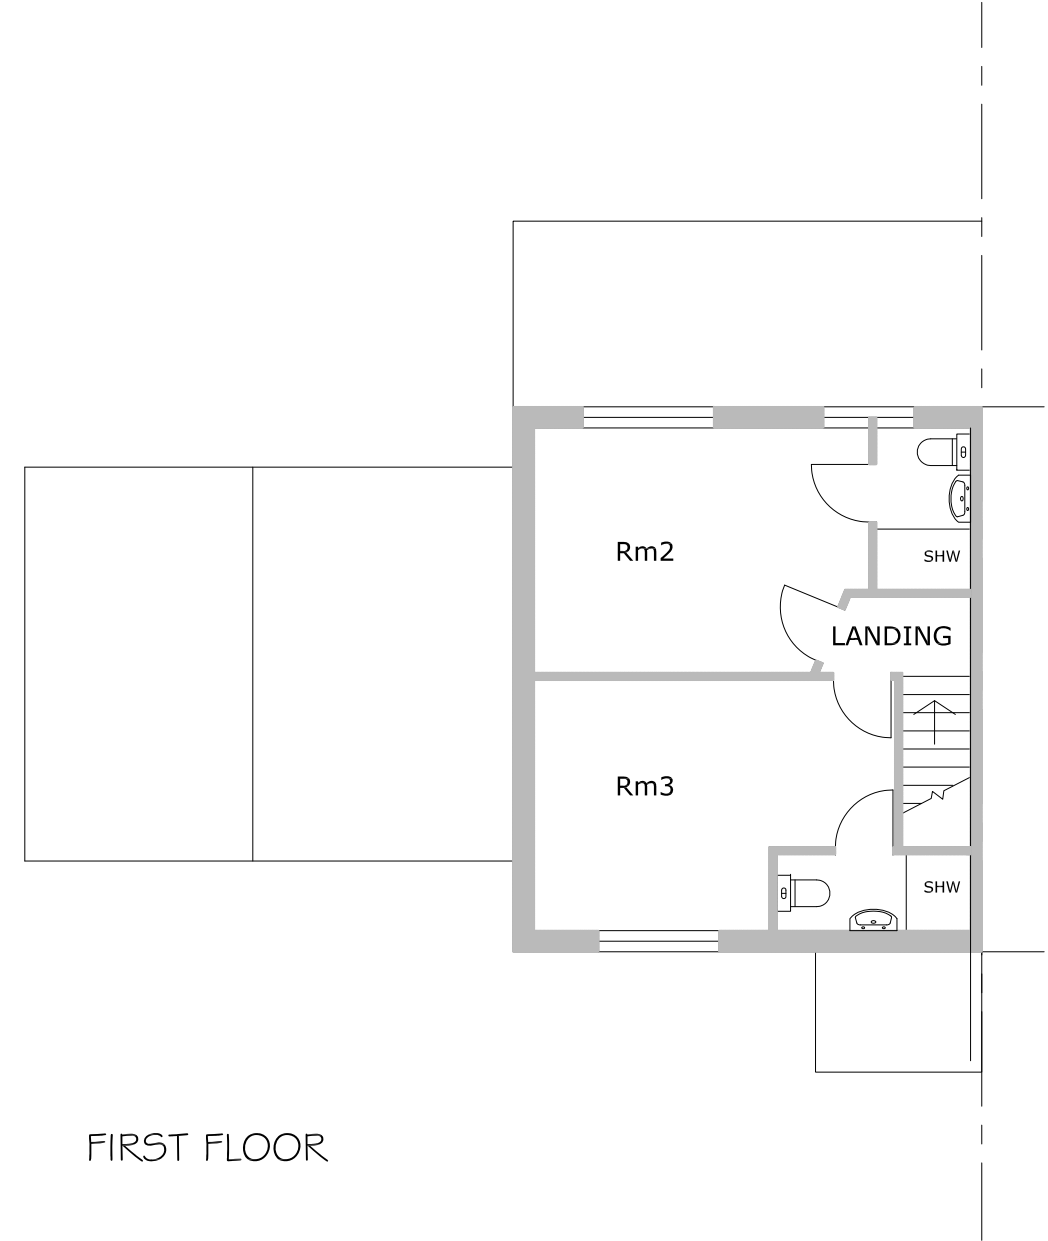


SIDE ELEVATION


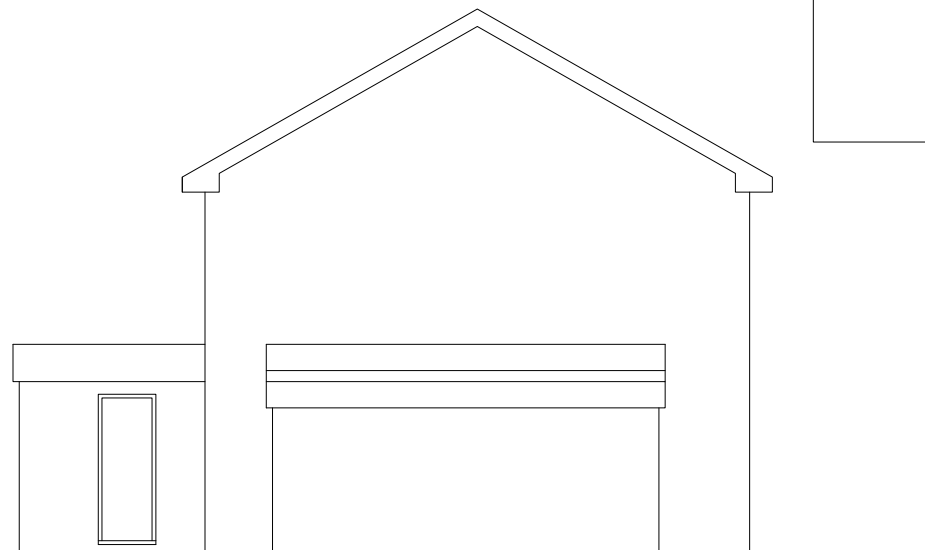


DISCLAIMER
DIMENSIONS GIVEN ARE IN MILLIMETRES,
ALL DIMENSIONS GIVEN SHOULD BE CHECKED ON SITE PRIOR TO
PROCEEDING WITH WORKS. WHILST EVERY CARE HAS BEEN TAKEN
TO ENSURE ACCURACY, THE DESIGNER IS NOT RESPONSIBLE FOR
ERROR OR OMISSION OF INFORMATION ON THIS DRAWING. DO
NOT SCALE FROM THIS DRAWING EXCEPT FOR PLANNING
PURPOSES. ALL REPRODUCTION RIGHTS RESERVED.

NORTH/E ELEVATION

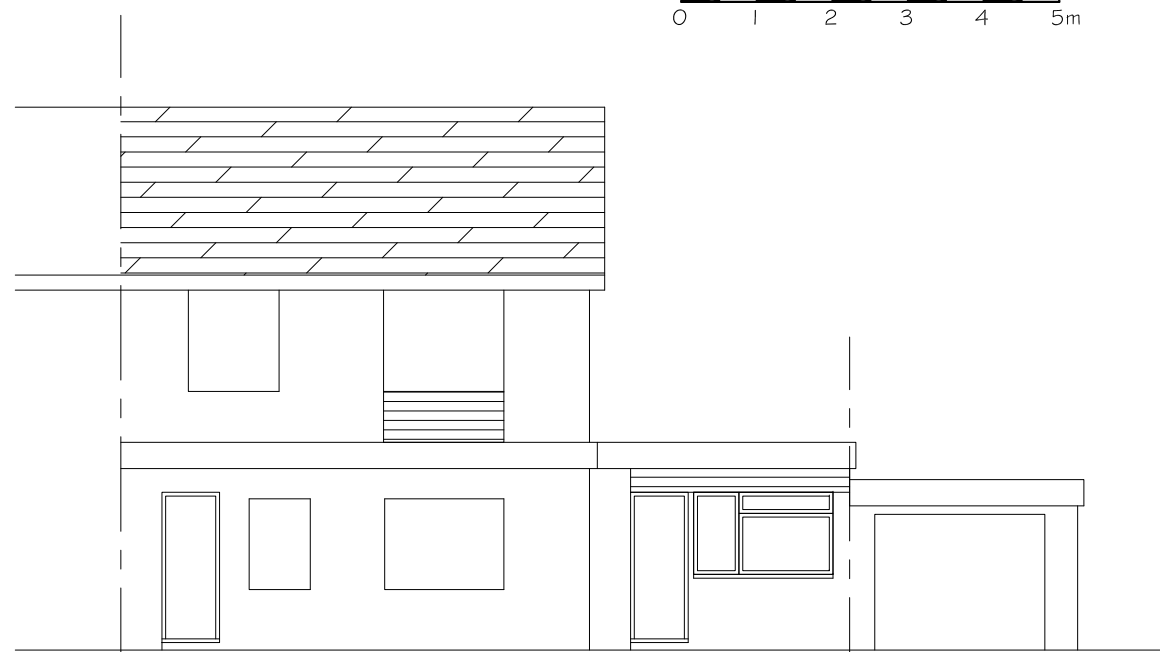

SOUTH/W ELEVATION

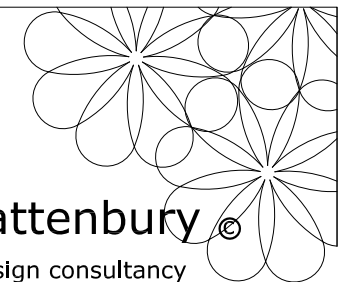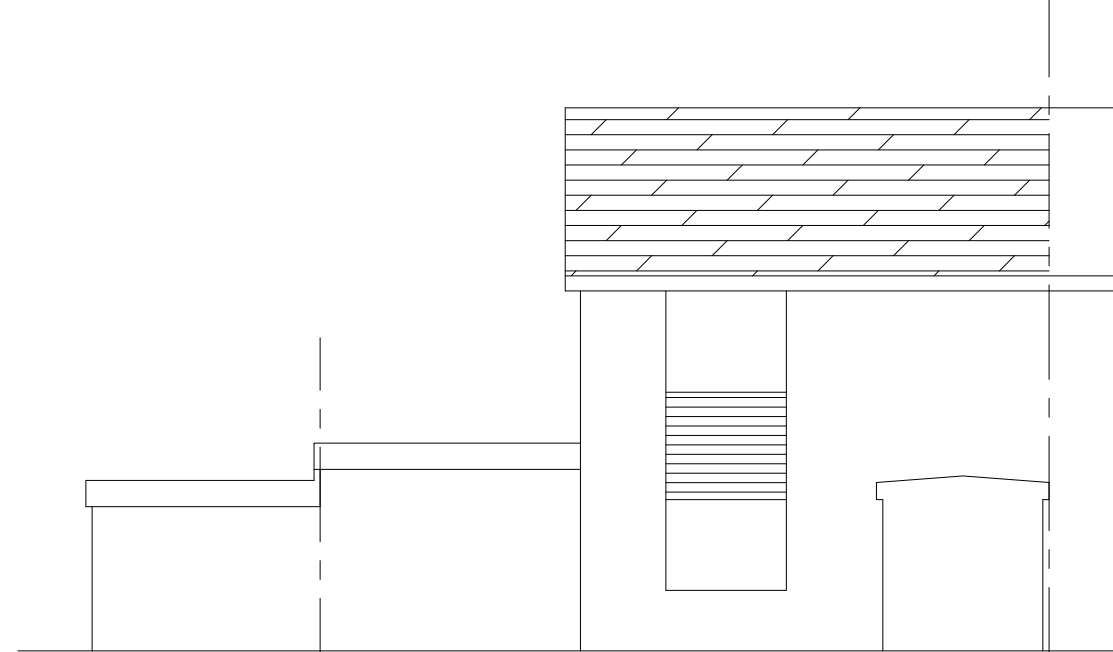

sara a rattenbury ©

architectural design consultancy
tel 01727 752170 mob 07812828429

TITLE
PROPOSED
PLANS & ELEVATIONS

ADDRESS
87 DE HAVILAND CLOSE,
HATFIELD, AL10 ODP.

SCALE 1:100 @A3 UNLESS OTHERWISE STATED DATE SEPT 2022
DRAWING No. DHC 102-1 REV. A