


GROUND FLOOR

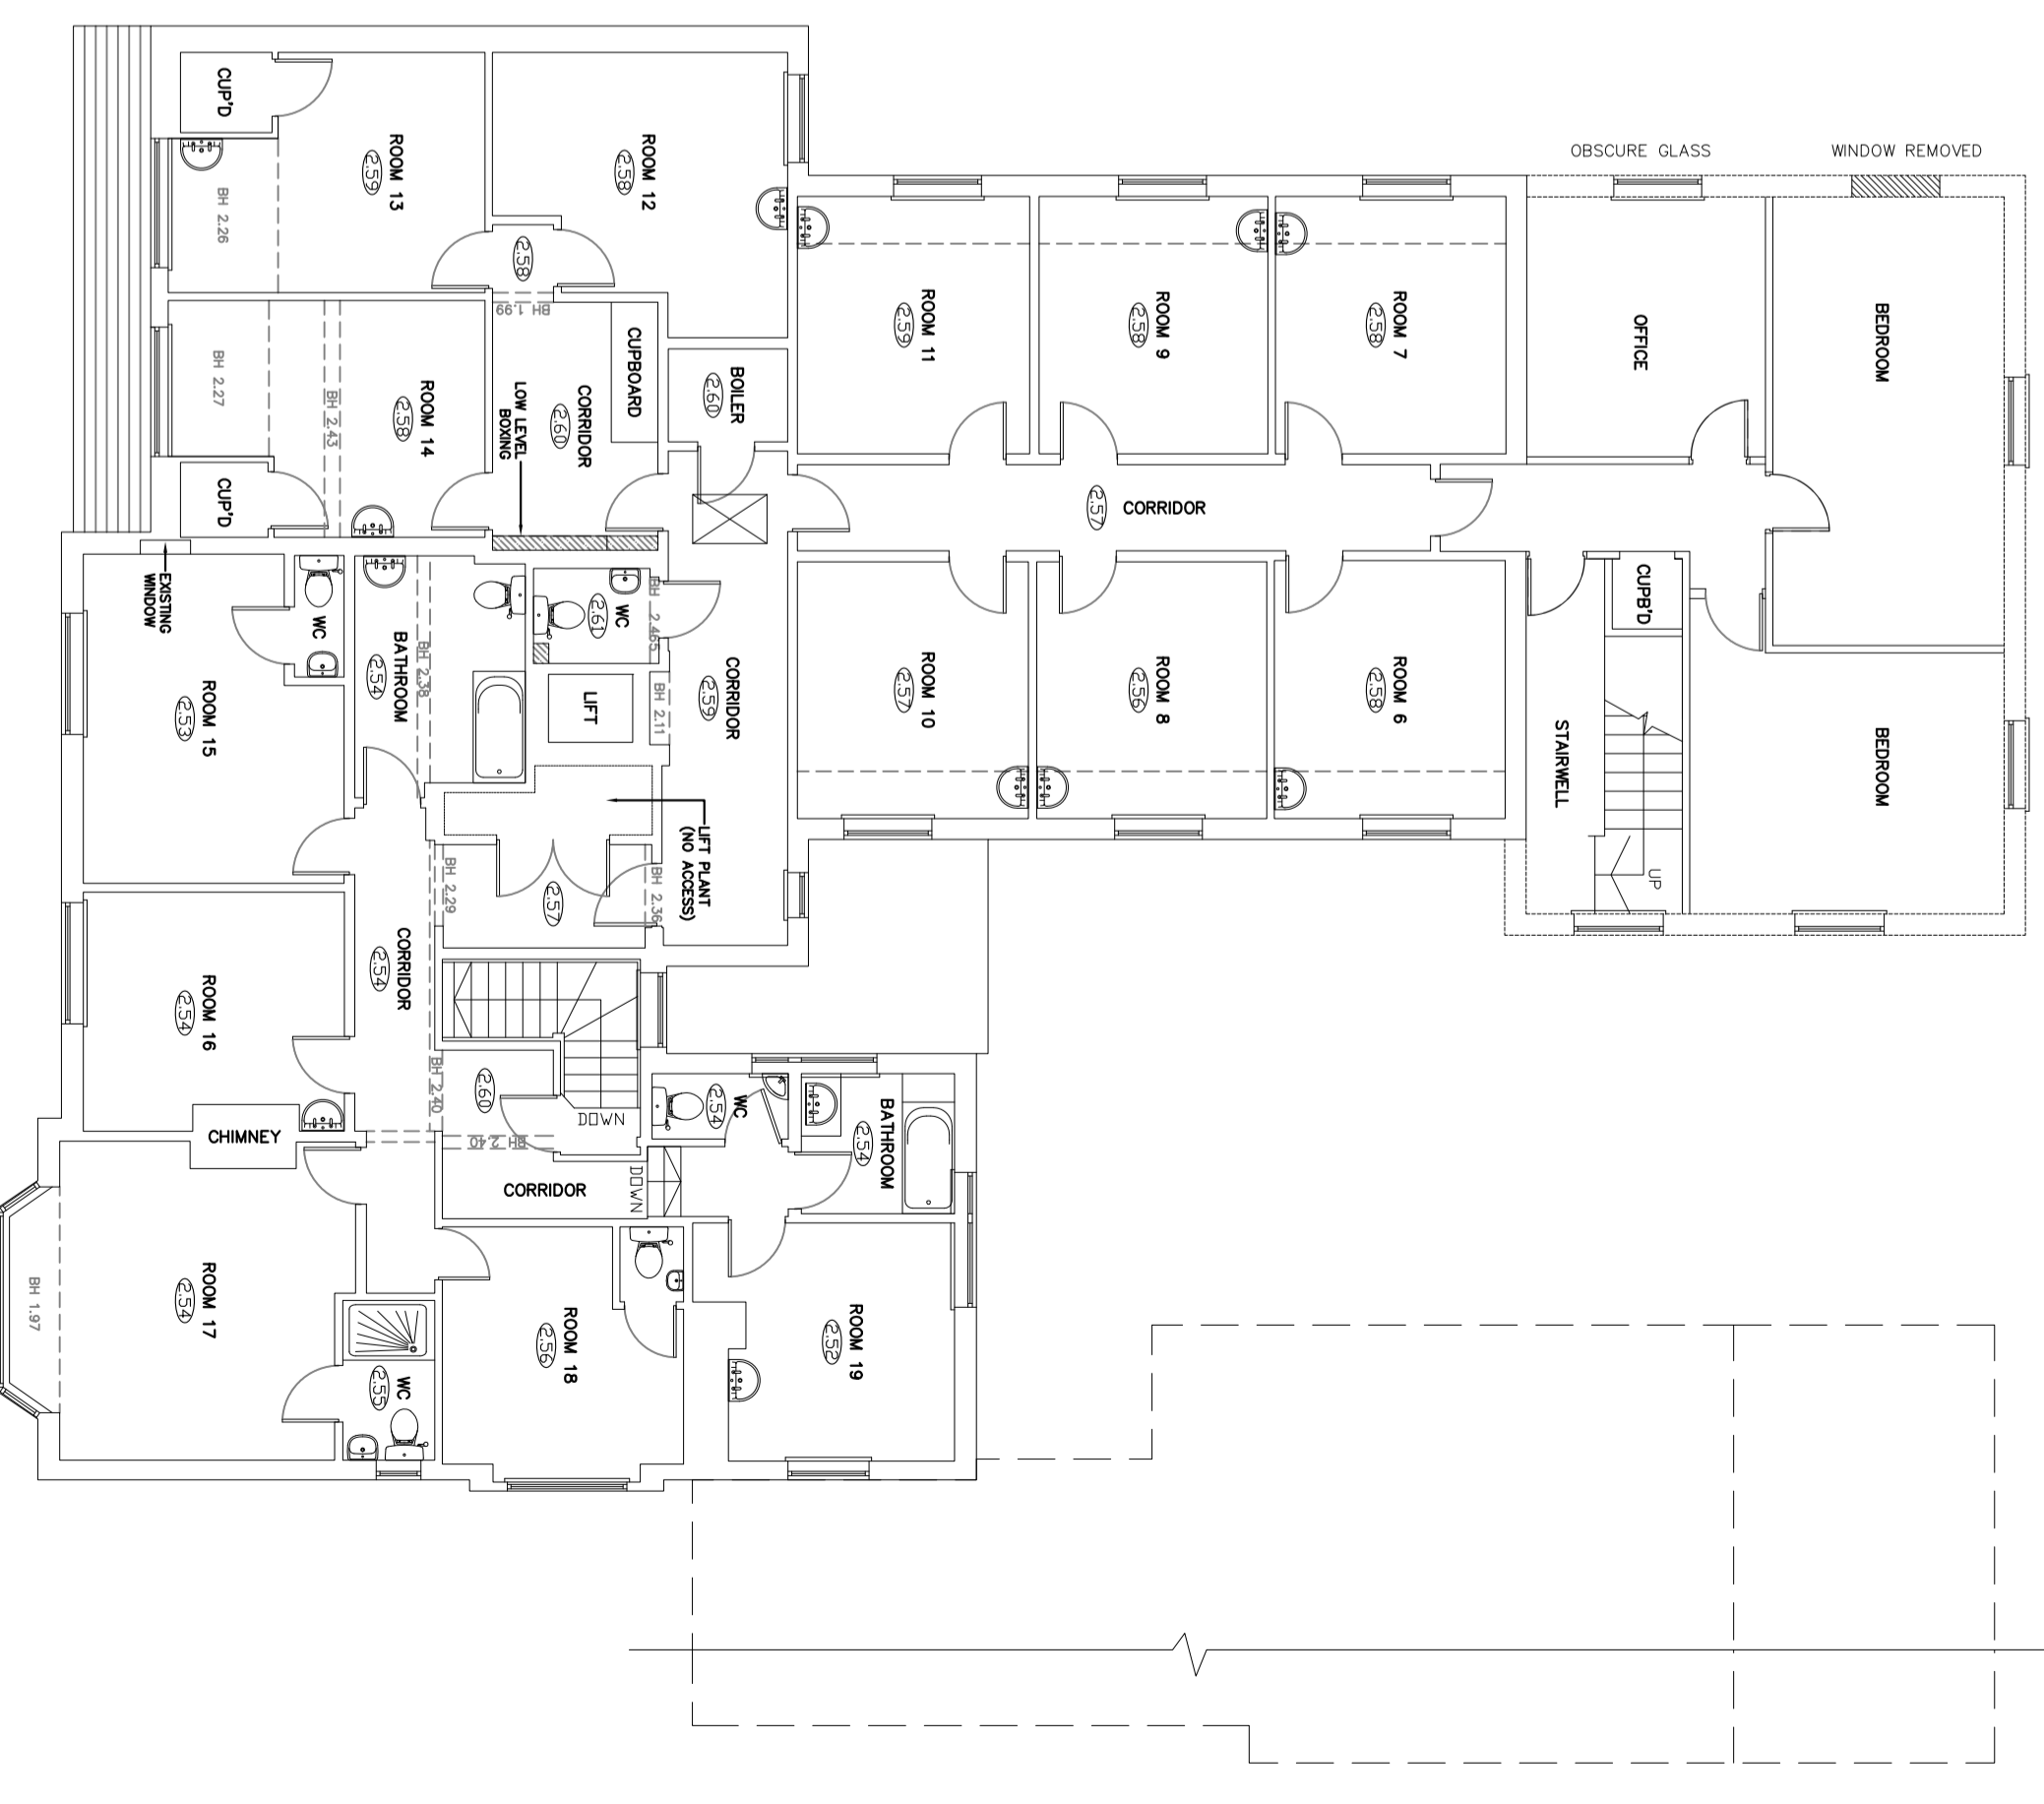

FIRST FLOOR

DISCLAIMER
 DIMENSIONS GIVEN ARE IN MILLIMETRES.
 ALL DIMENSIONS GIVEN SHOULD BE CHECKED ON SITE PRIOR TO
 PROCEEDING WITH WORKS. WHILST EVERY CARE HAS BEEN TAKEN
 TO ENSURE ACCURACY, THE DESIGNER IS NOT RESPONSIBLE FOR
 ERROR OR OMISSION OF INFORMATION ON THIS DRAWING. DO
 NOT SCALE FROM THIS DRAWING EXCEPT FOR PLANNING
 PURPOSES. ALL REPRODUCTION RIGHTS RESERVED.

TITLE
PROPOSED
GROUND & FIRST FLOOR PLANS
 ADDRESS
OAK COTTAGE CARE HOME,
4 WILKINS GREEN LANE,
HATFIELD, AL10 9RT.
 SCALE
1 : 100 @A2
 DATE
JUL 2019
 DRAWING NO.
OCCH 102-1
 REV.
A