

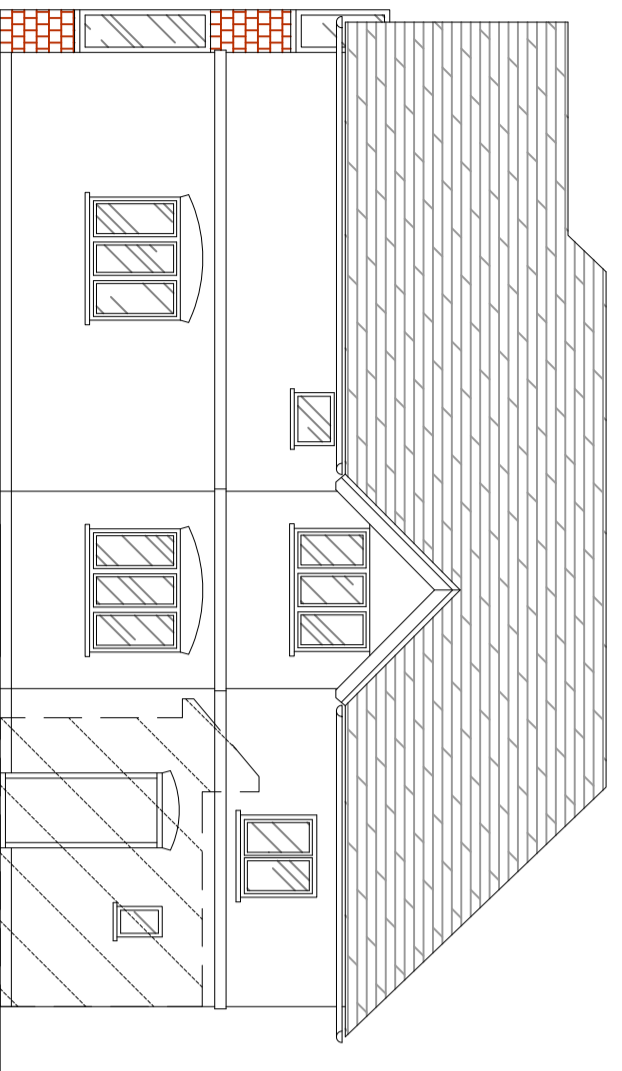



ROOF PLAN

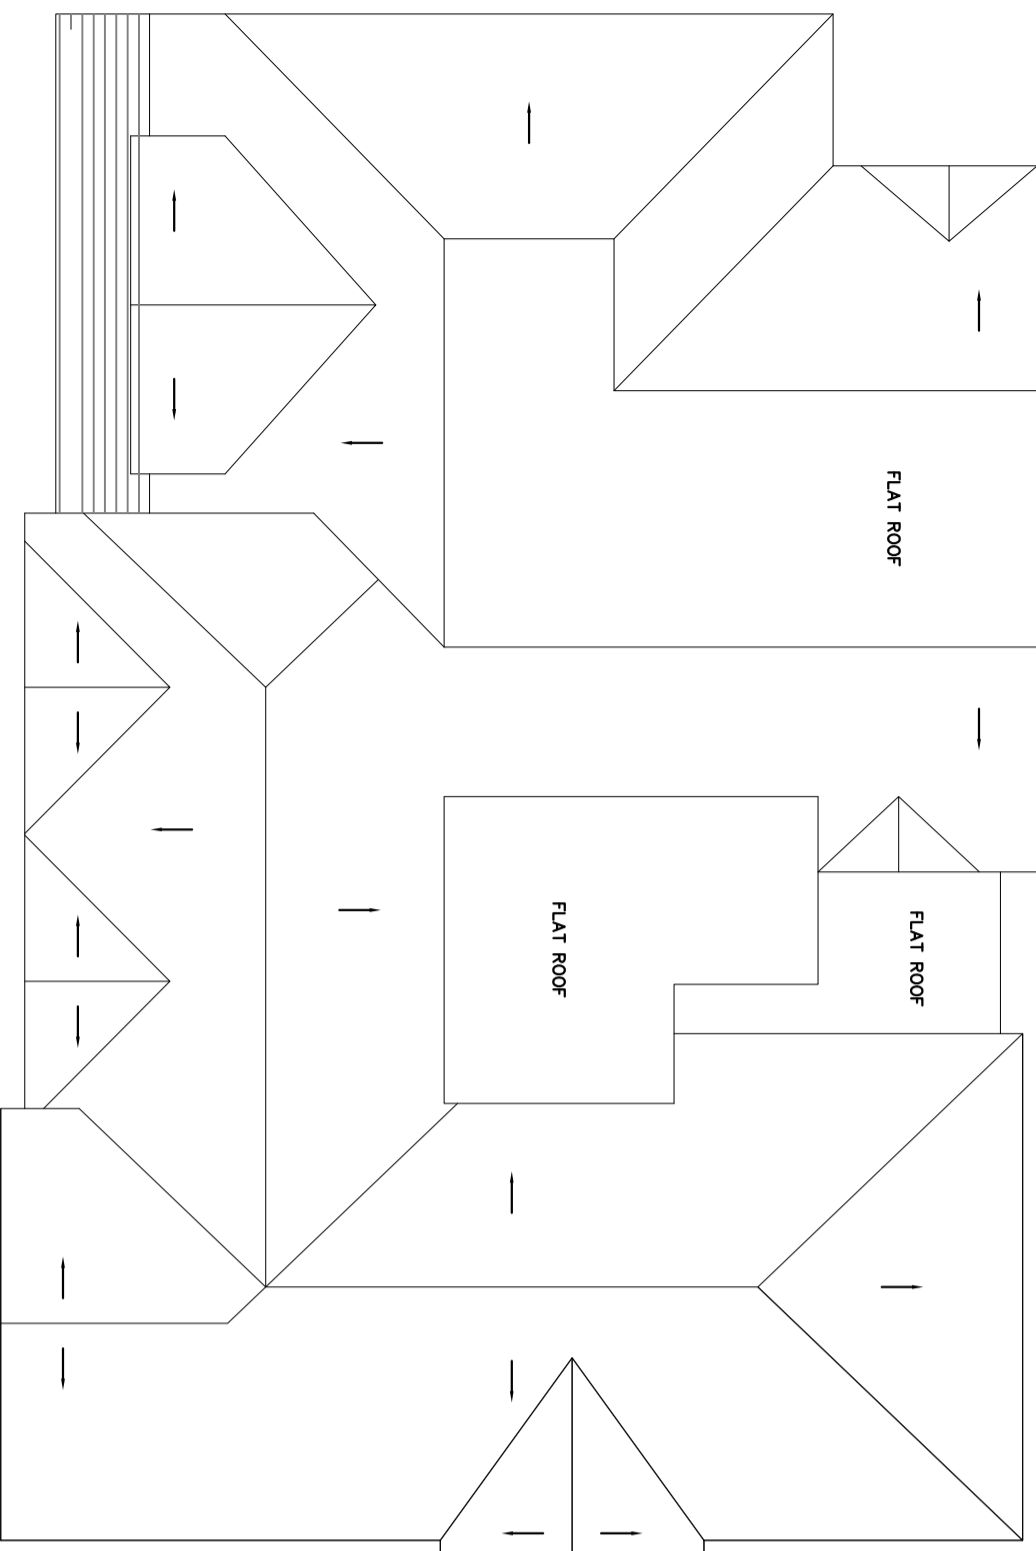


NORTH EAST ELEVATION

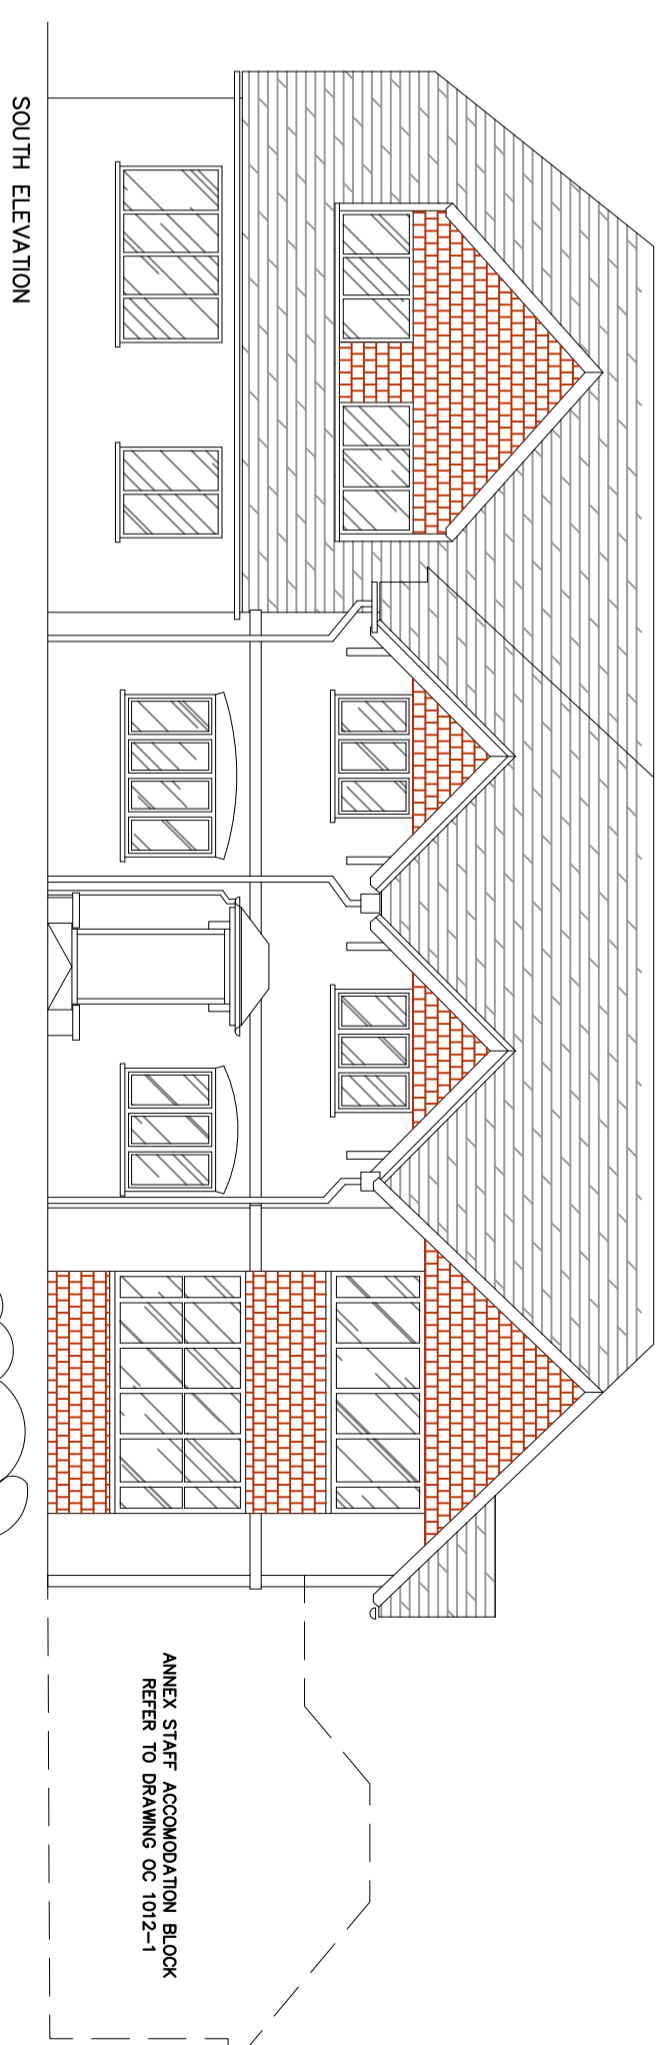


SOUTH ELEVATION

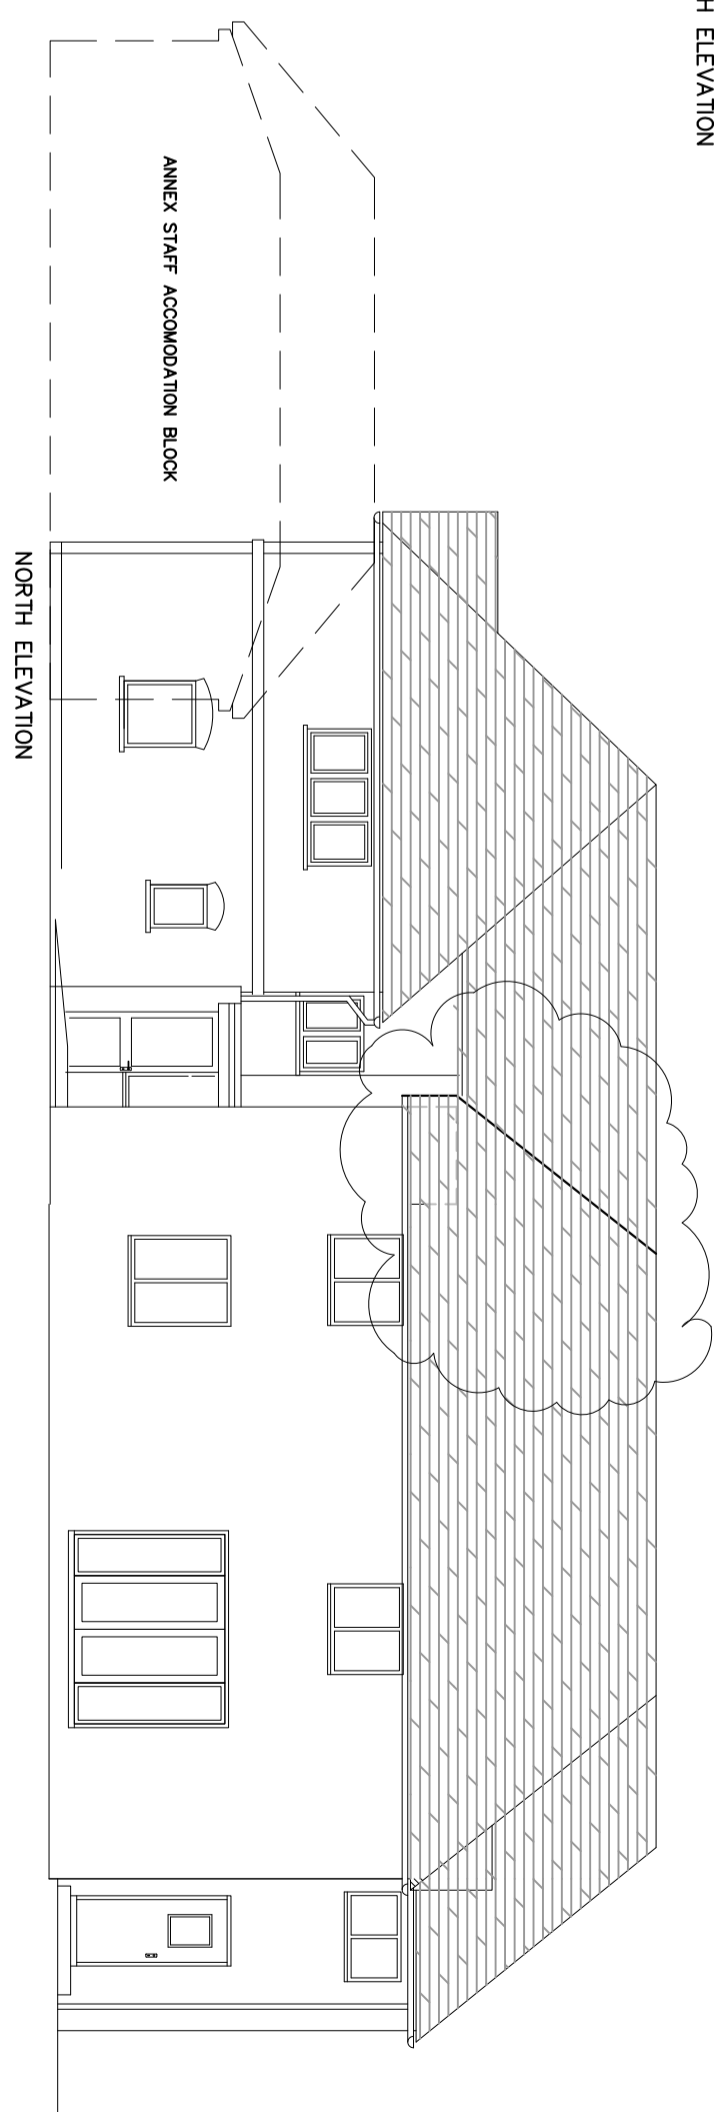

NORTH ELEVATION

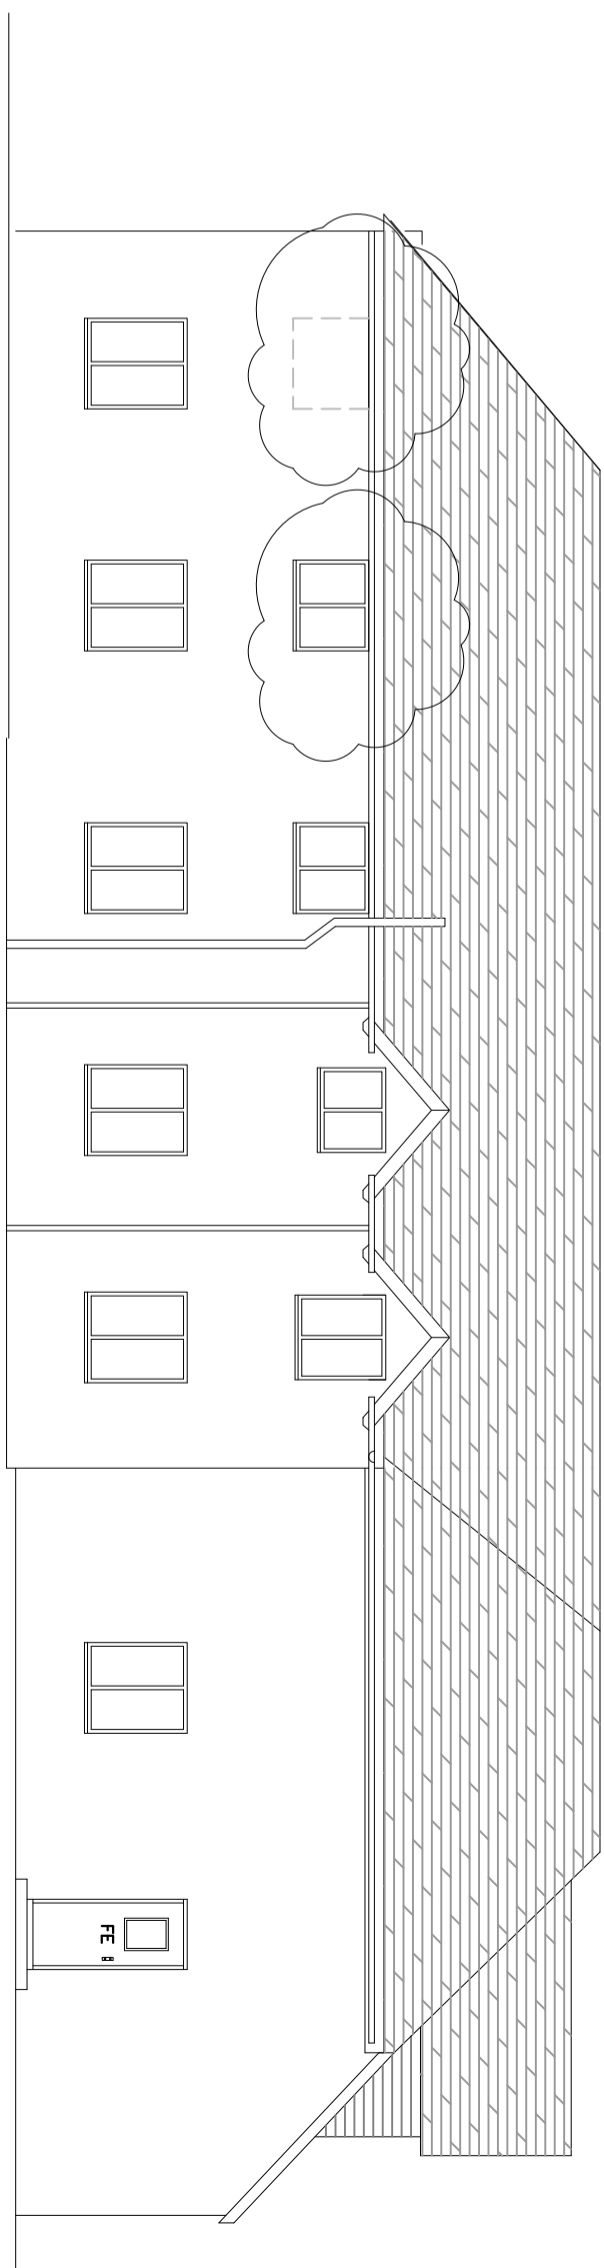

NORTH WEST ELEVATION (Facing No5)

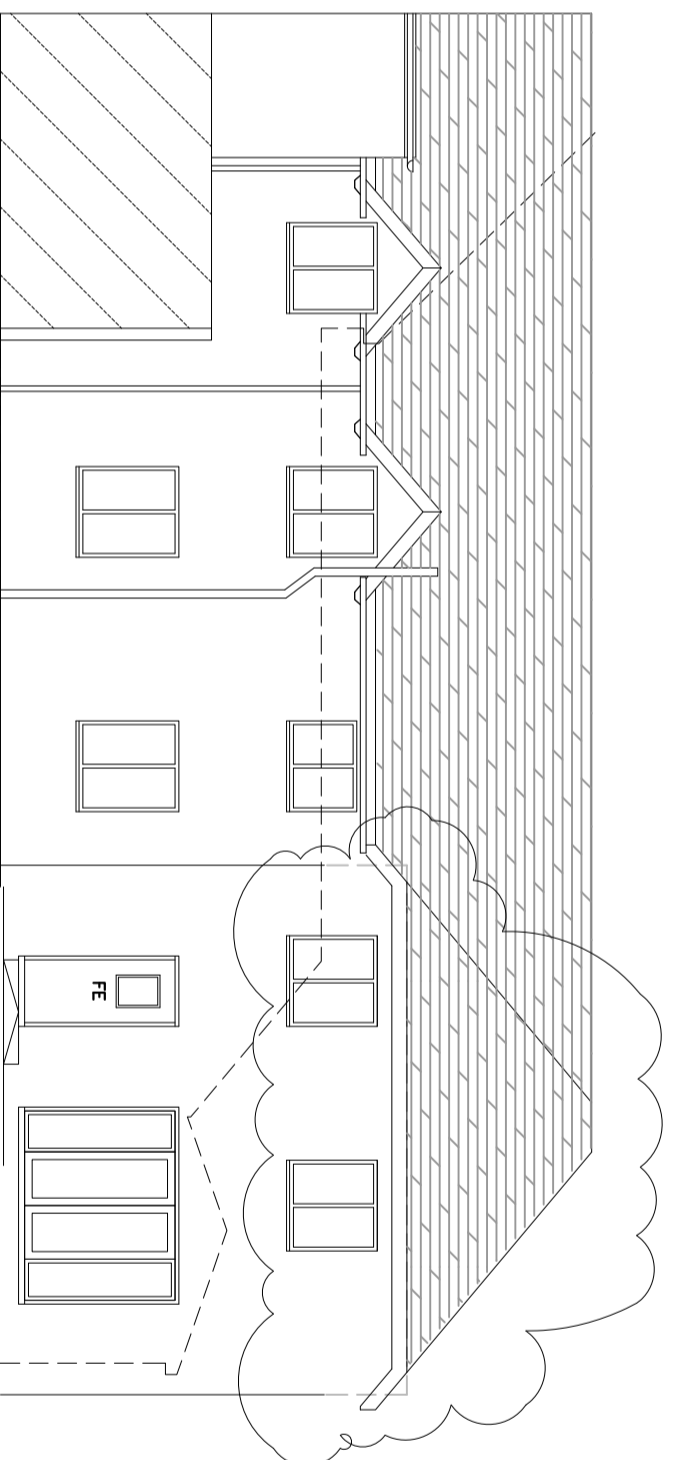

NORTH EAST ELEVATION CONTINUED

**DISCLAIMER**  
 DIMENSIONS GIVEN ARE IN MILLIMETRES.  
 ALL DIMENSIONS GIVEN SHOULD BE CHECKED ON SITE PRIOR TO  
 PROCEEDING WITH WORKS. WHILST EVERY CARE HAS BEEN TAKEN  
 TO ENSURE ACCURACY, THE DESIGNER IS NOT RESPONSIBLE FOR  
 ERROR OR OMISSION OF INFORMATION ON THIS DRAWING. ALL  
 REPRODUCTION RIGHTS RESERVED.

TITLE  
**PROPOSED  
 ROOF PLAN & ELEVS**  
 ADDRESS  
**OAK COTTAGE CARE HOME,  
 4 WILKINS GREEN LANE,  
 HATFIELD, AL10 9RT.**  
 SCALE  
**1 : 100 @A2**  
 DATE  
**JUL 2019**  
 DRAWING NO.  
**OCCH 102-2**  
 REV.  
**B**