




FRONT ELEVATION

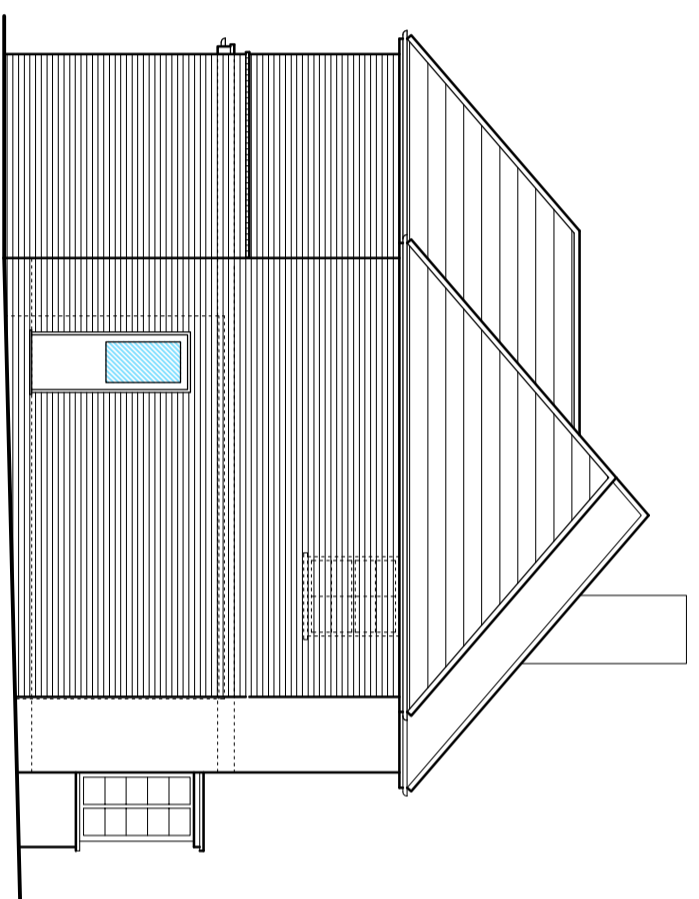



SIDE ELEVATION

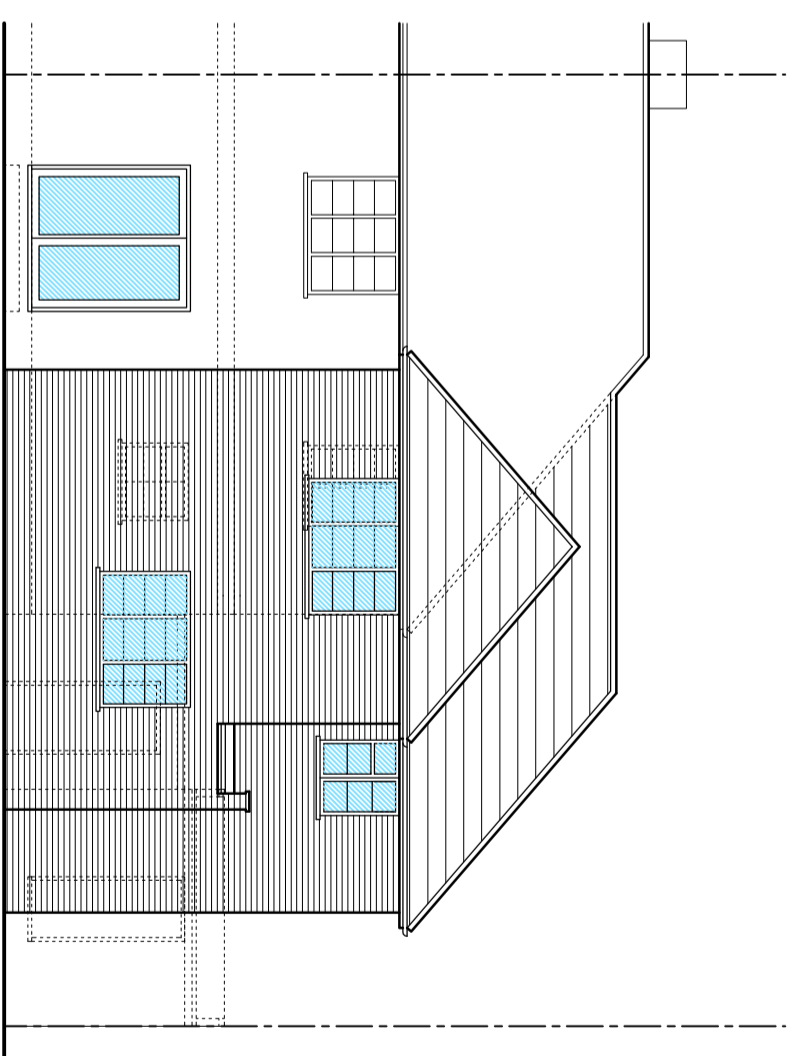


REAR ELEVATION

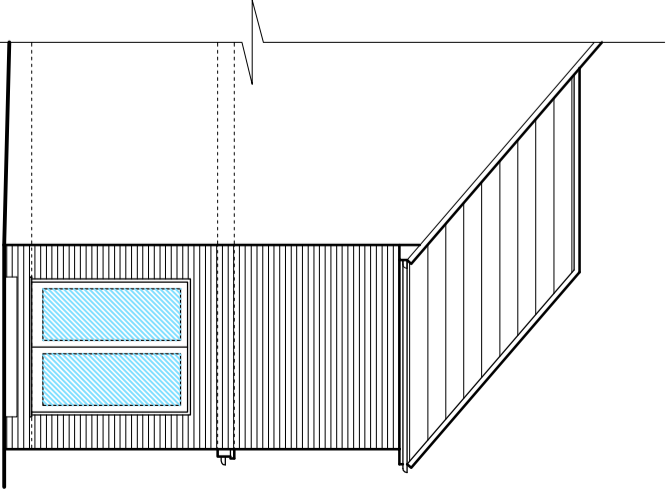


SIDE ELEVATION

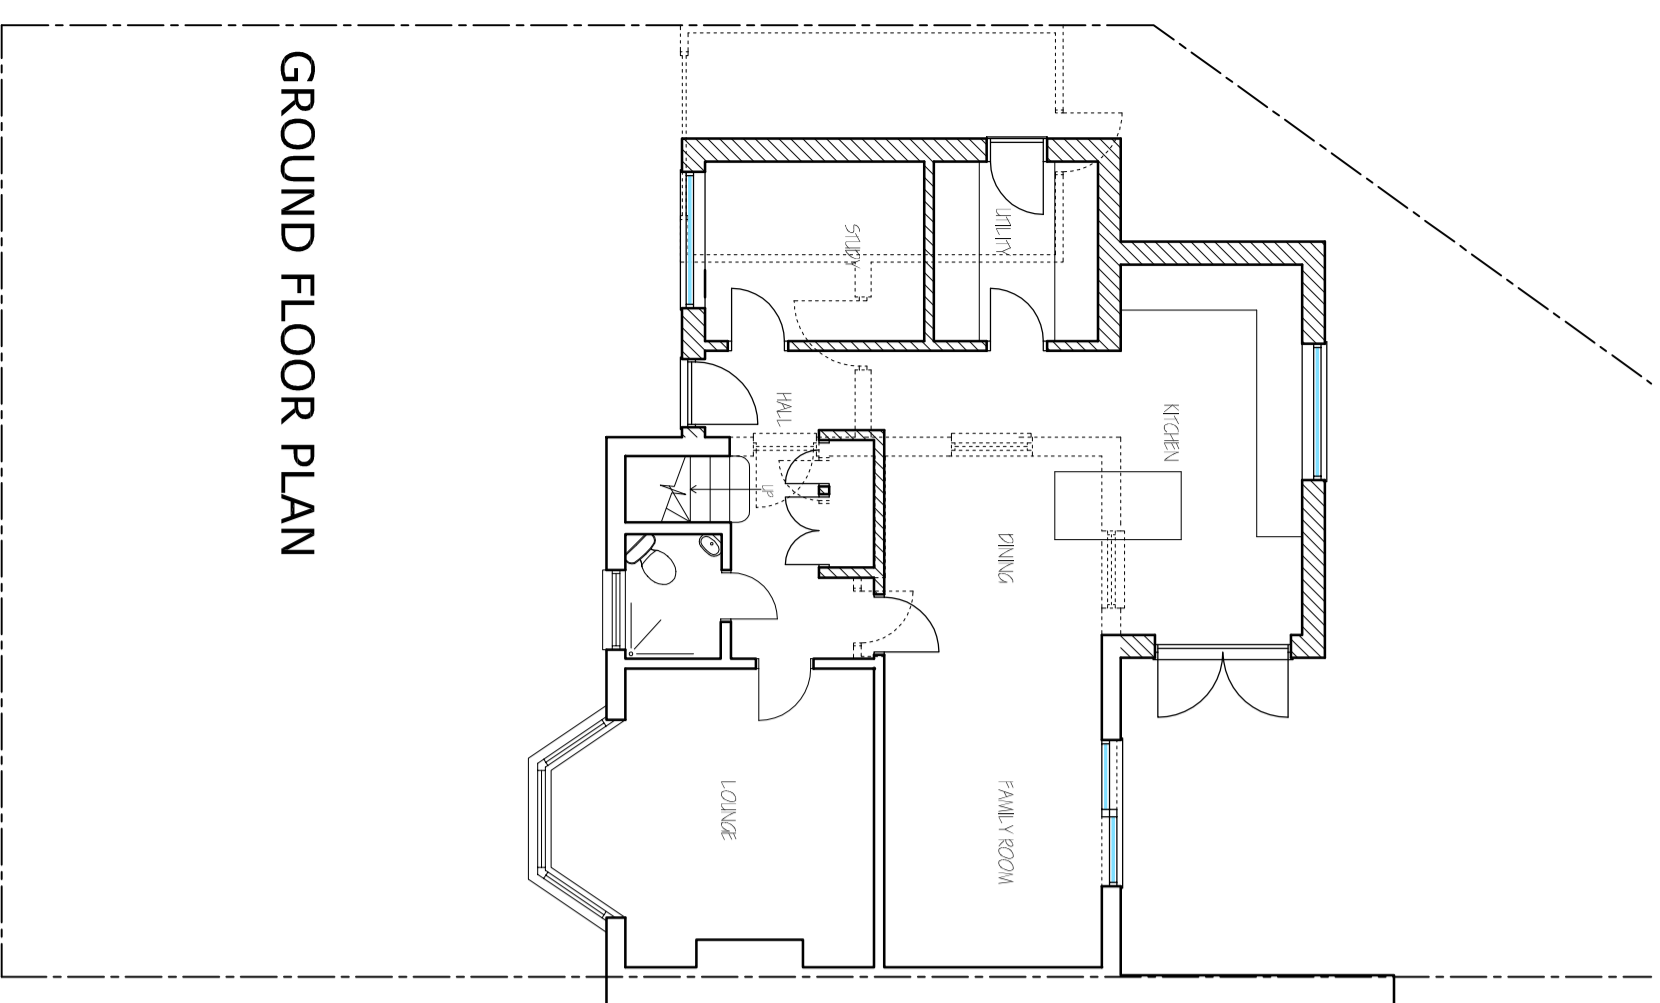 

GROUND FLOOR PLAN

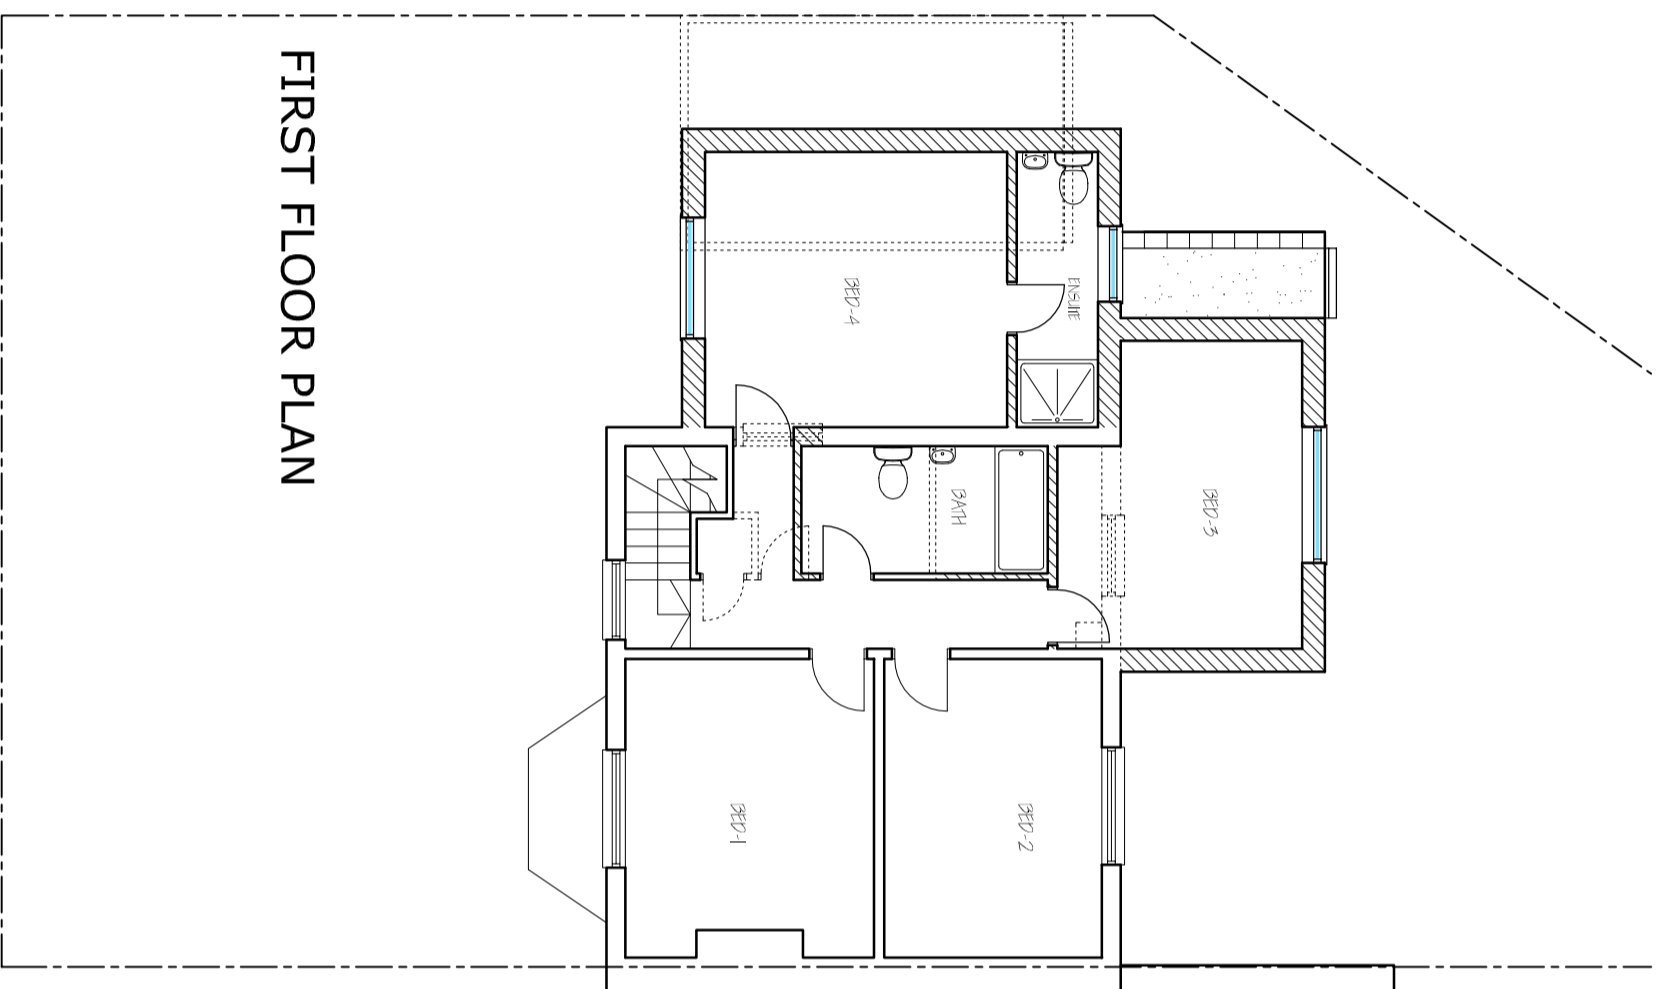


FIRST FLOOR PLAN

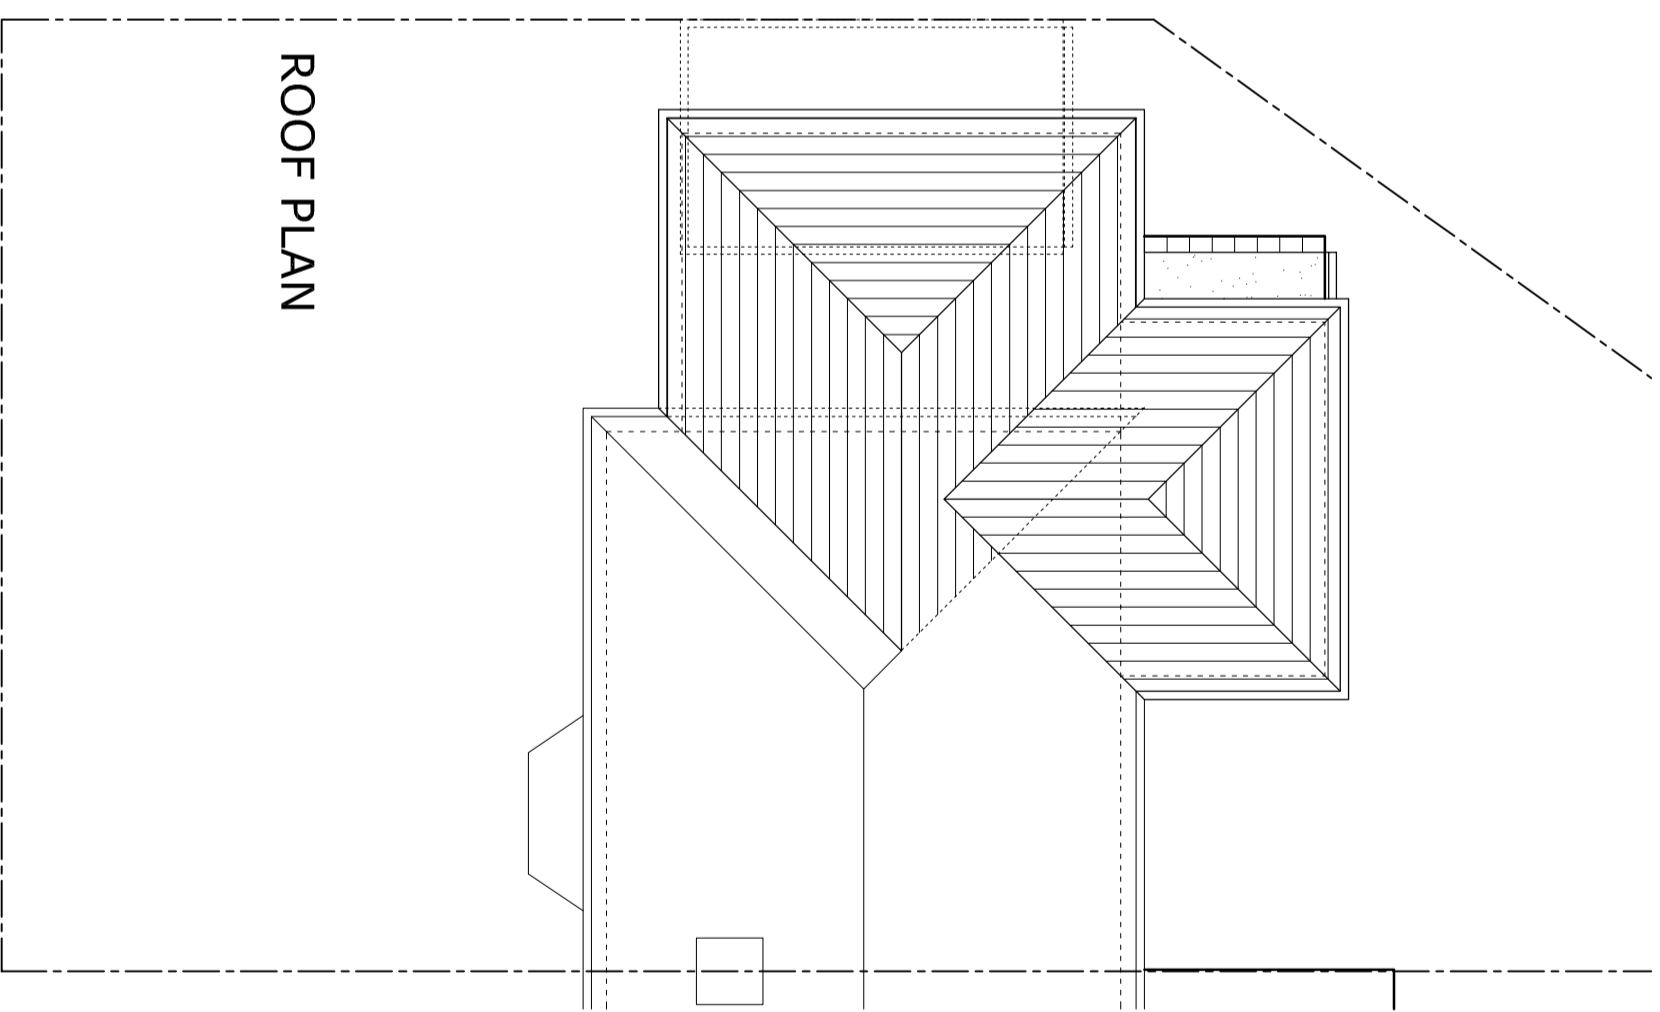

ROOF PLAN



THIS DRAWING PRINTED ON A2 SIZE PAPER

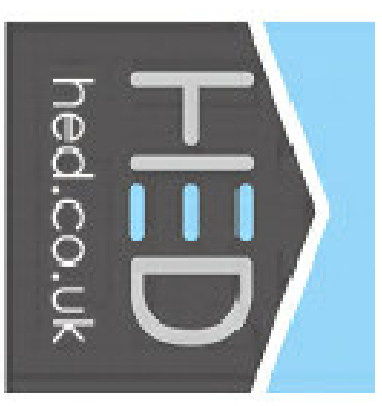

HOME EXTENSION DESIGNS
 60 BRIDGE ROAD EAST
 WELWYN GARDEN CITY
 HERTS AL7 1JU
 tel : 01707 393971
 fax : 01707 393980
 e:stuartc@hed.co.uk

Project:
 24 ROOKSHILL,
 WELWYN GARDEN CITY,
 HERTS.

Drawing Title:	PLANS & ELEVATIONS AS PROPOSED		
Drawn By:	DAMIEN	Scale:	1:100
Check By:		Date:	NOV 2012
Dwg Status:	PLANNING	Revision:	B
Drawing No.:	2932-P01		