



Notes:
1. Based on an existing survey and drawing by others.


Proposed Elevations - Scale 1:100

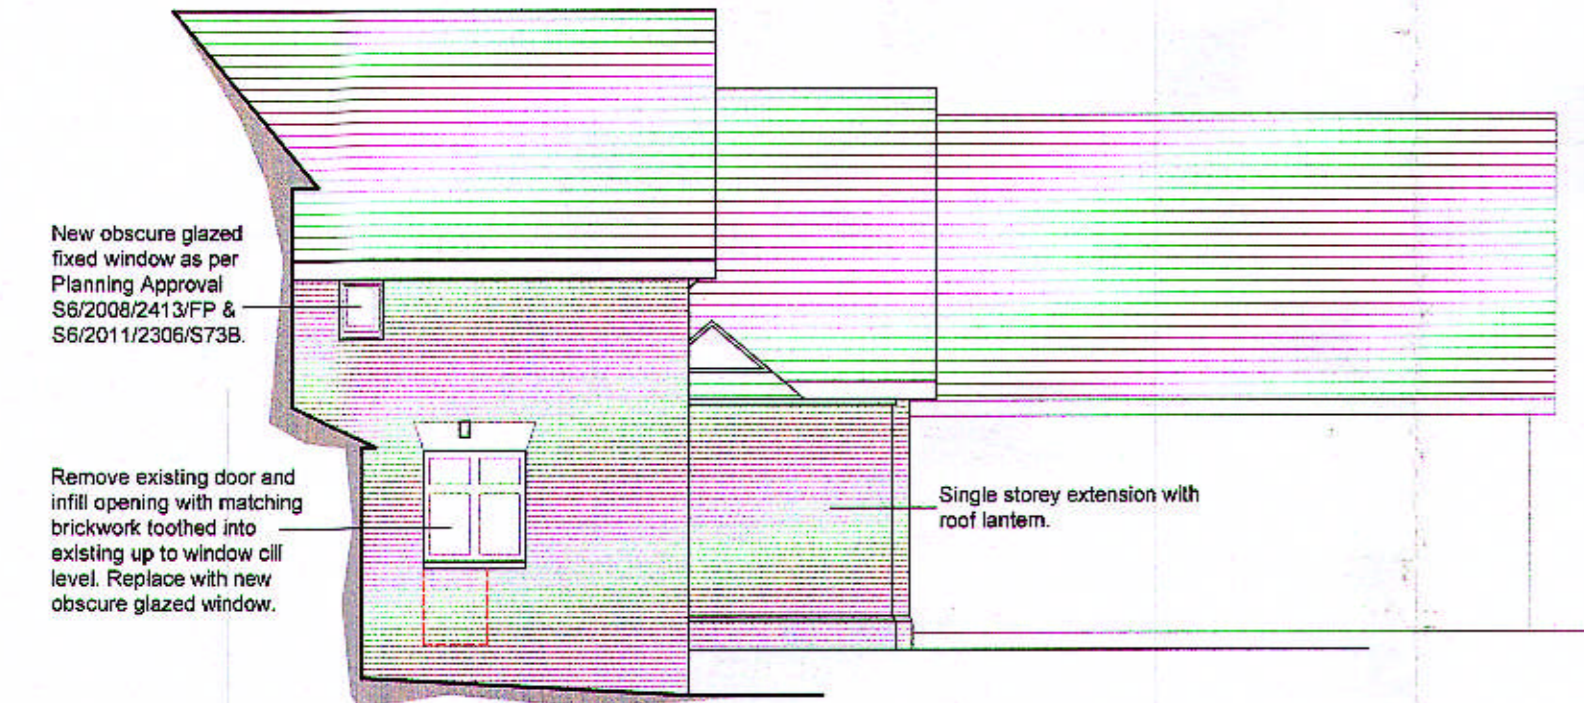


South Elevation

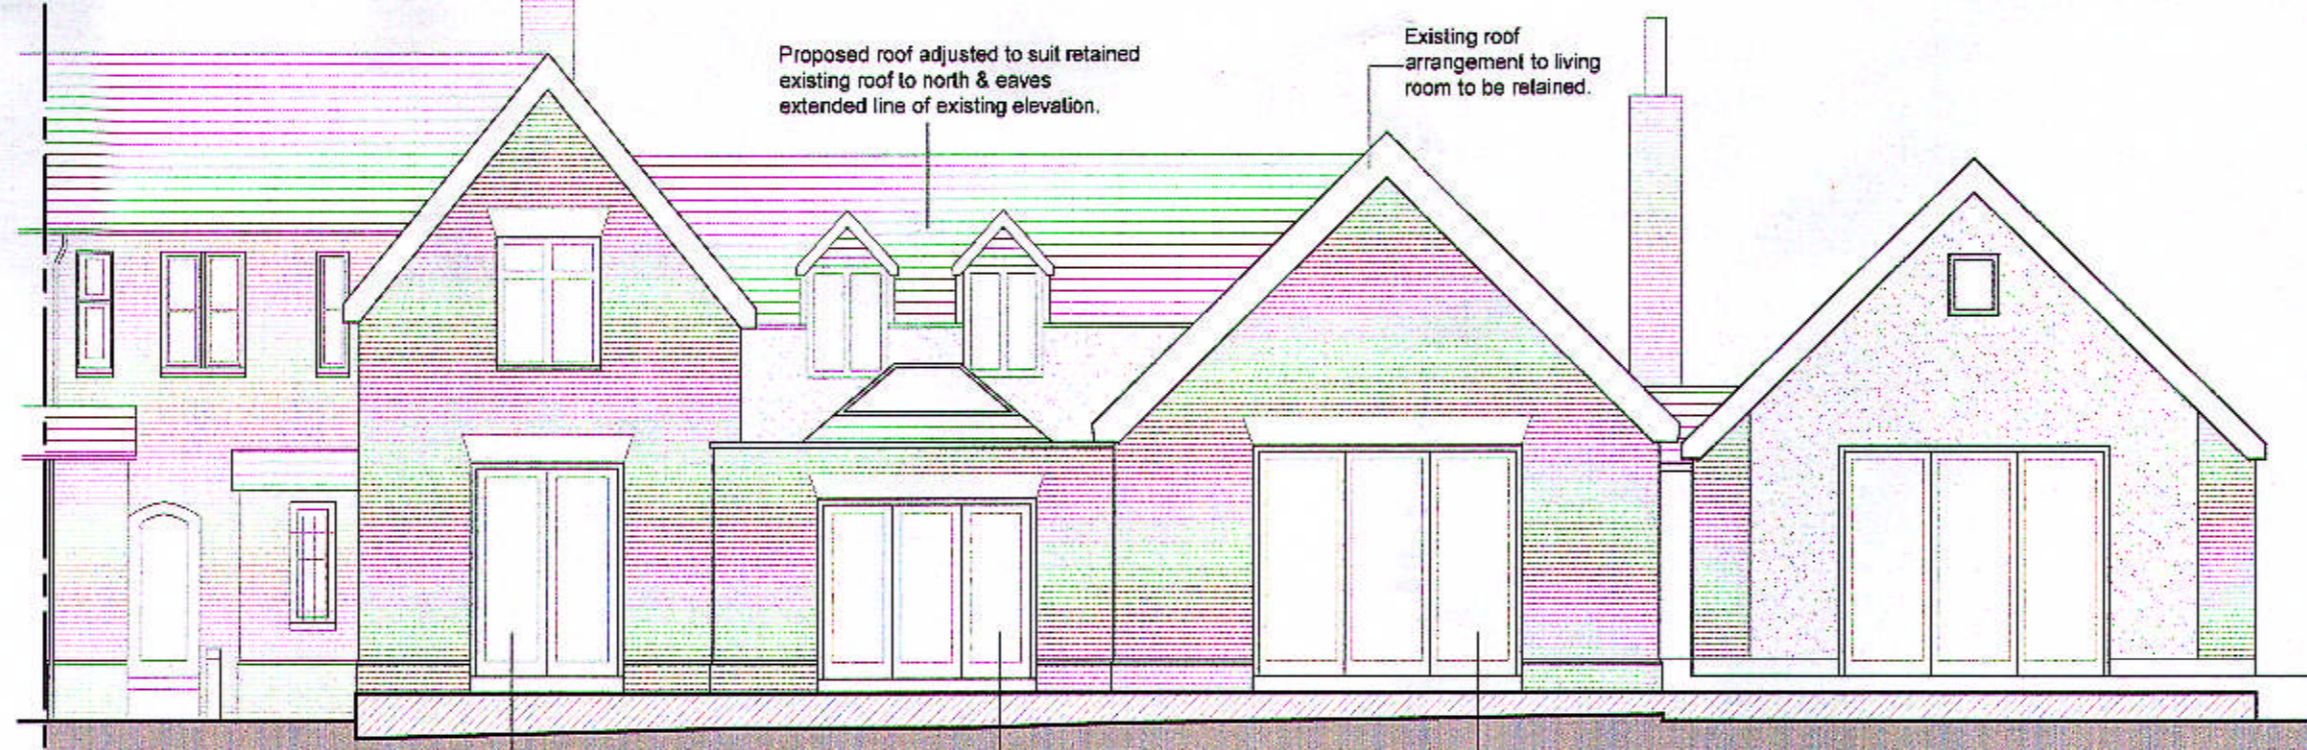


East Elevation

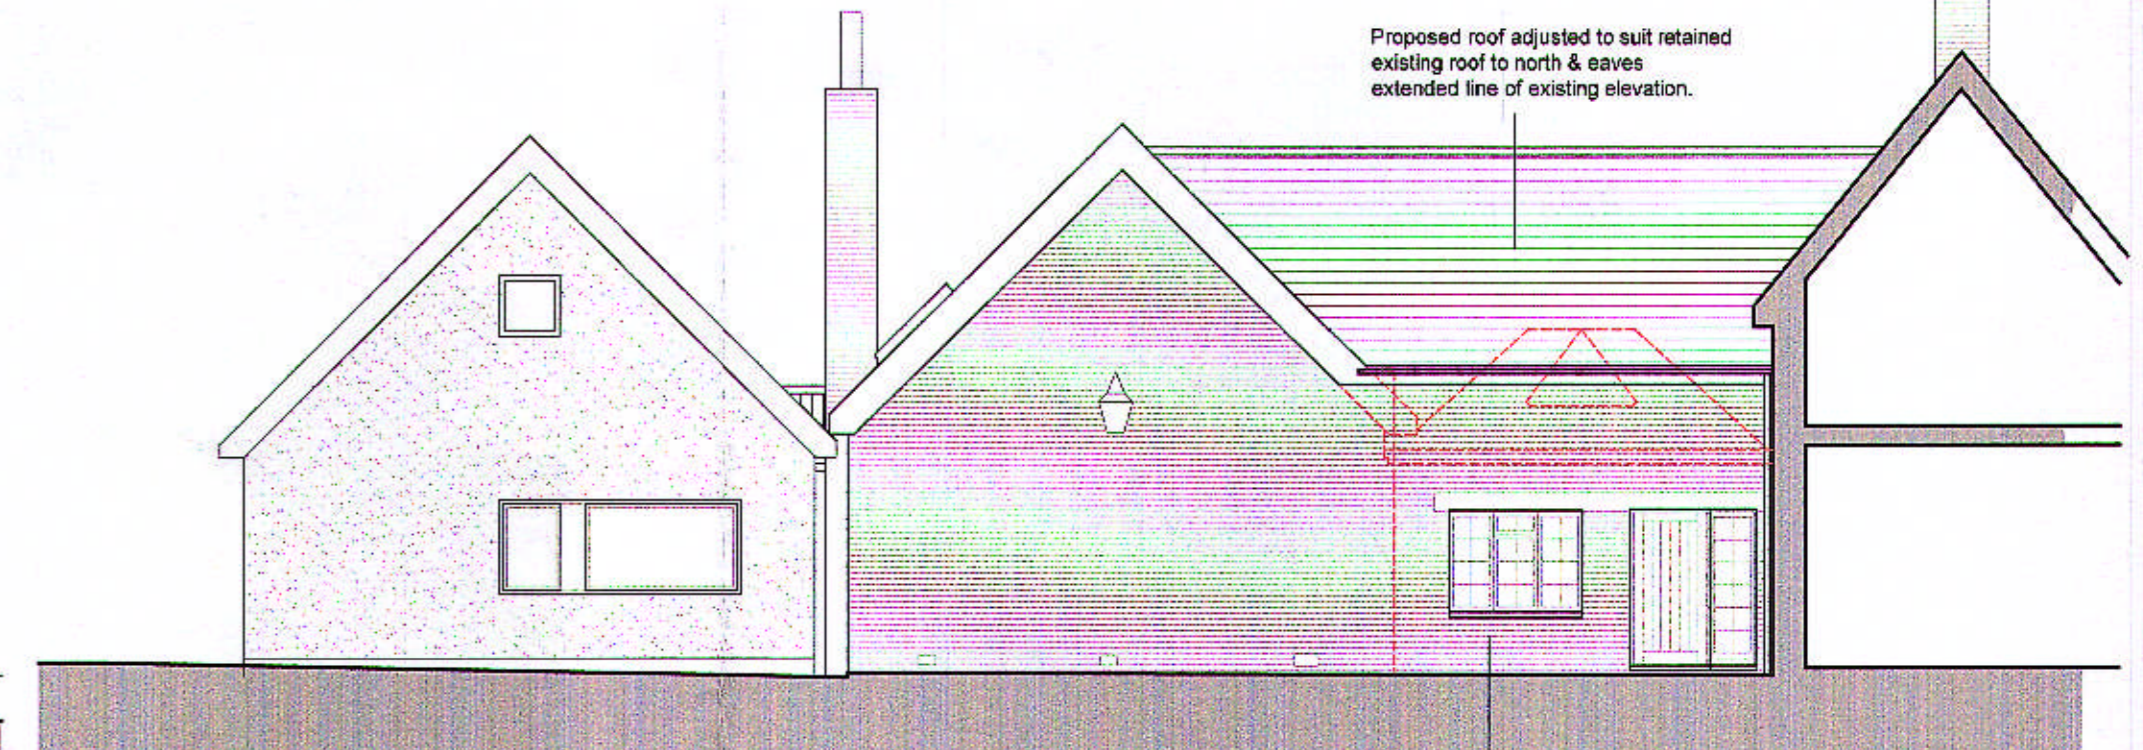

West Elevation

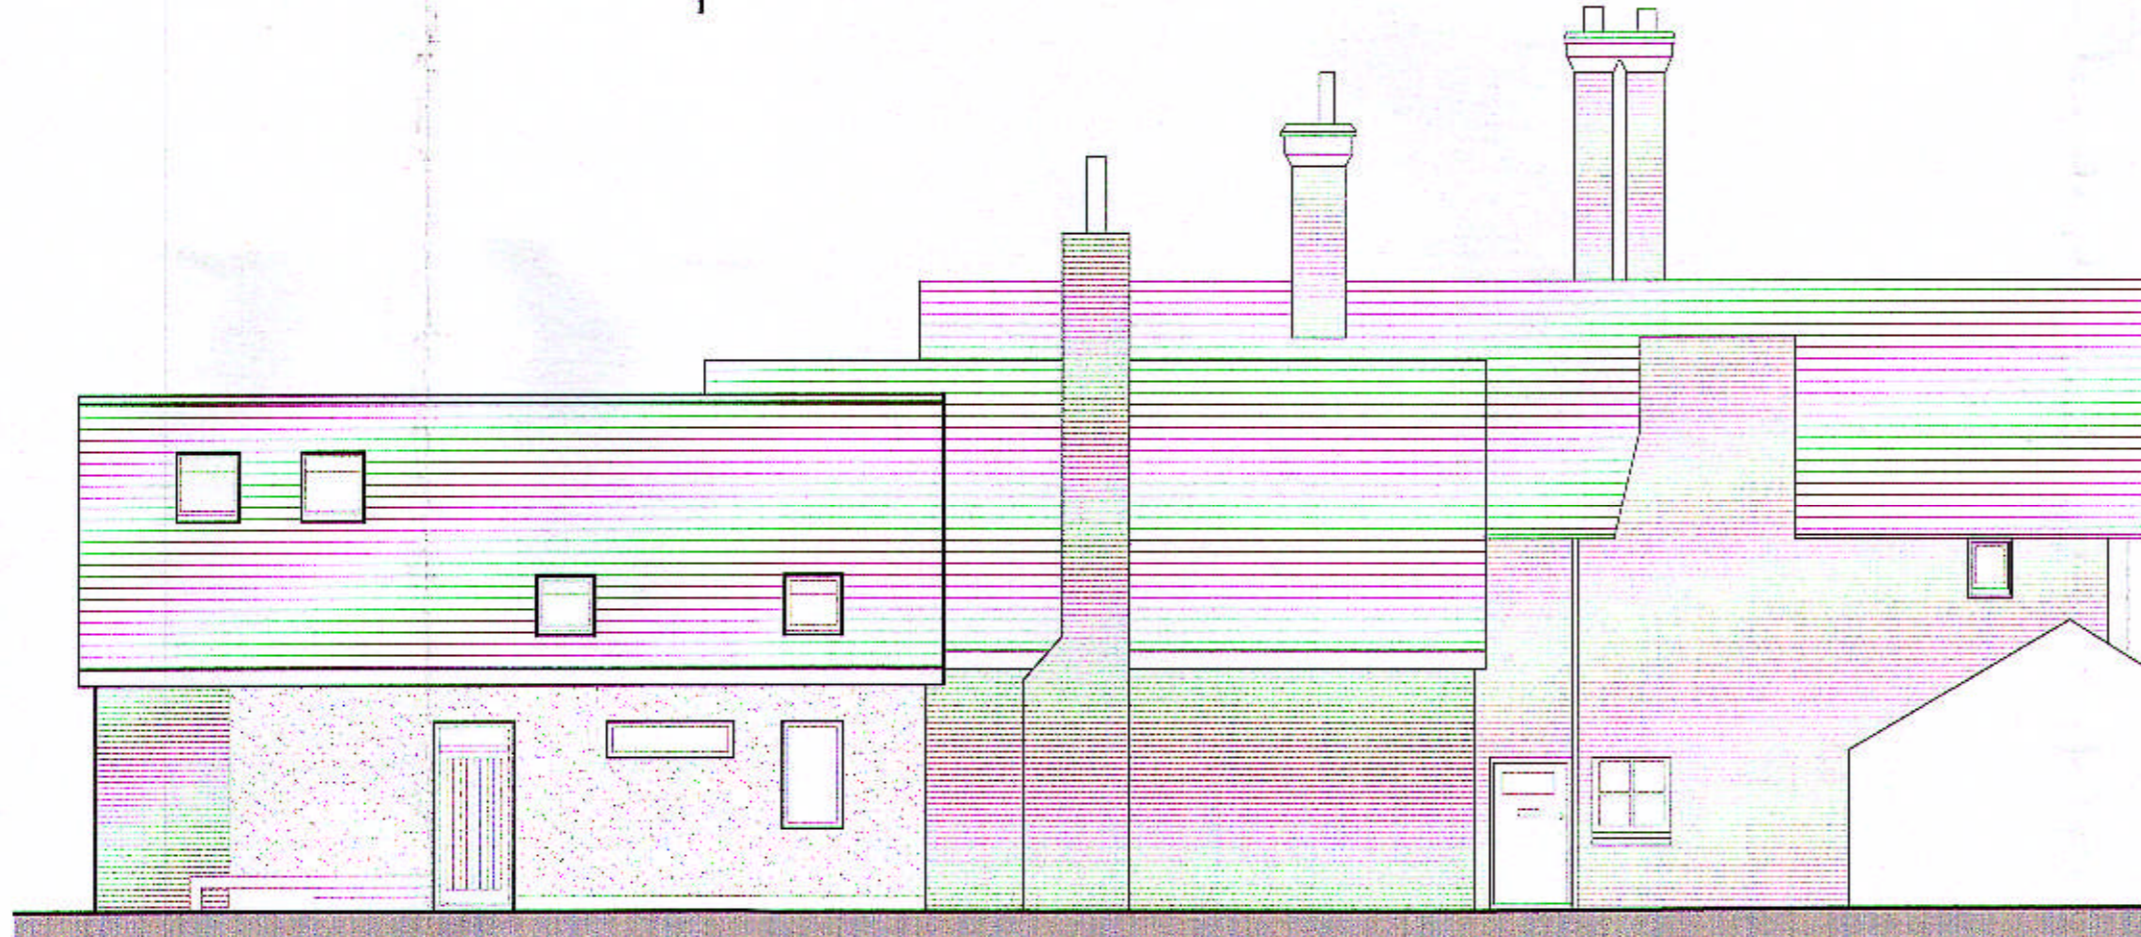

North Elevation

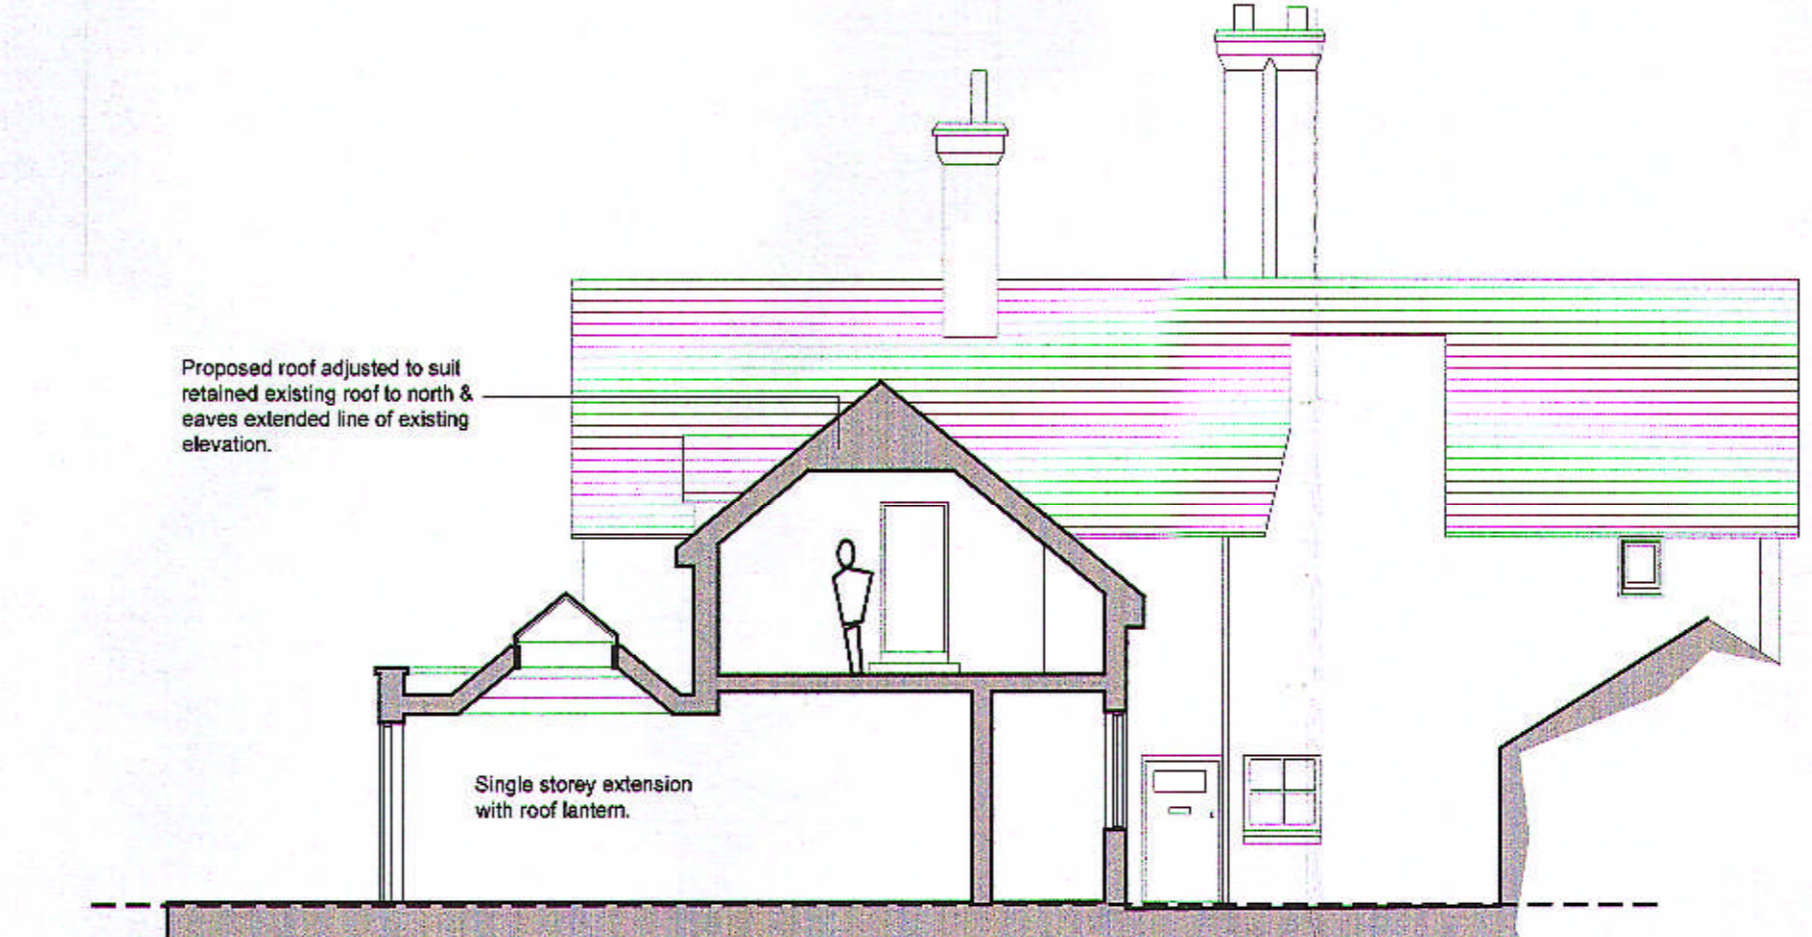

Section A A

Scale in Millimetres

1:50	1:100	1:150	1:200	1:250	1:300
2	4	6	8	10	12
3	6	9	12	15	18
4	8	12	16	20	24
50	100	150	200	250	300

Rev.	Date	Description	Name
Kirby . Cove . Architects			
Studio10 Dirmsdale House Hertford SG14 1BY 01992 538088			
Northfield		PLANNING DEPARTMENT	
Woodfield Lane		10 JUL 2013	
Essendon		2013/1502	
Herts, AL9 6JJ			
drawn	LPJ	chk A	LPJ
		chk B	MM
date	June 2013	scale	1:100 & 1:200 @ A1
Proposed Floor Plans & Elevations			
PLANNING APPLICATION			
H2077	102		