





FRONT ELEVATION

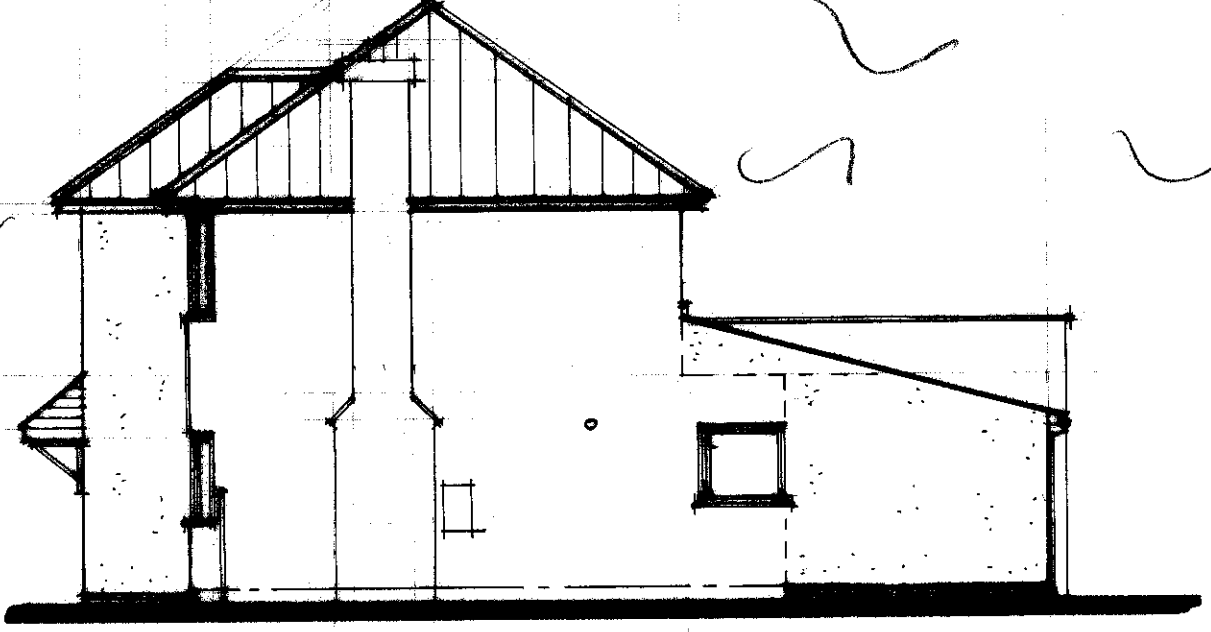

FLANK




REAR

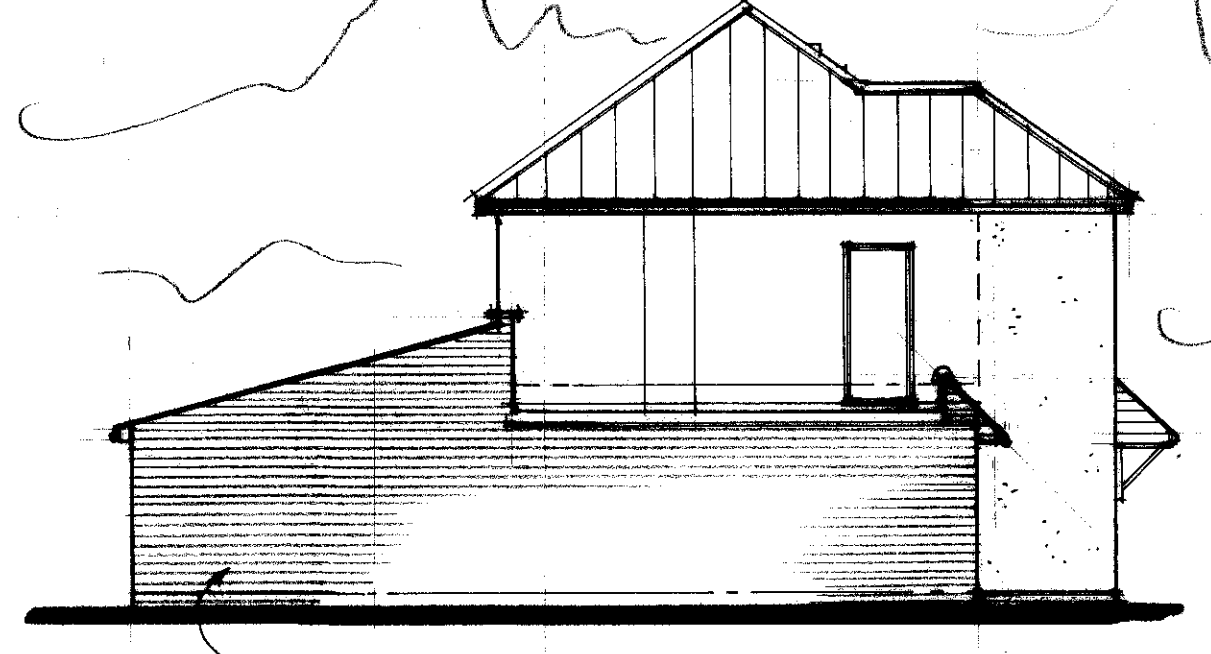


RETURN FLANK


ROOFEN WALL OF BRICKWORK (BEF FINISHED) AS ACCESS TO REAR BRICKWORK WILL BE IMPRACTICAL.

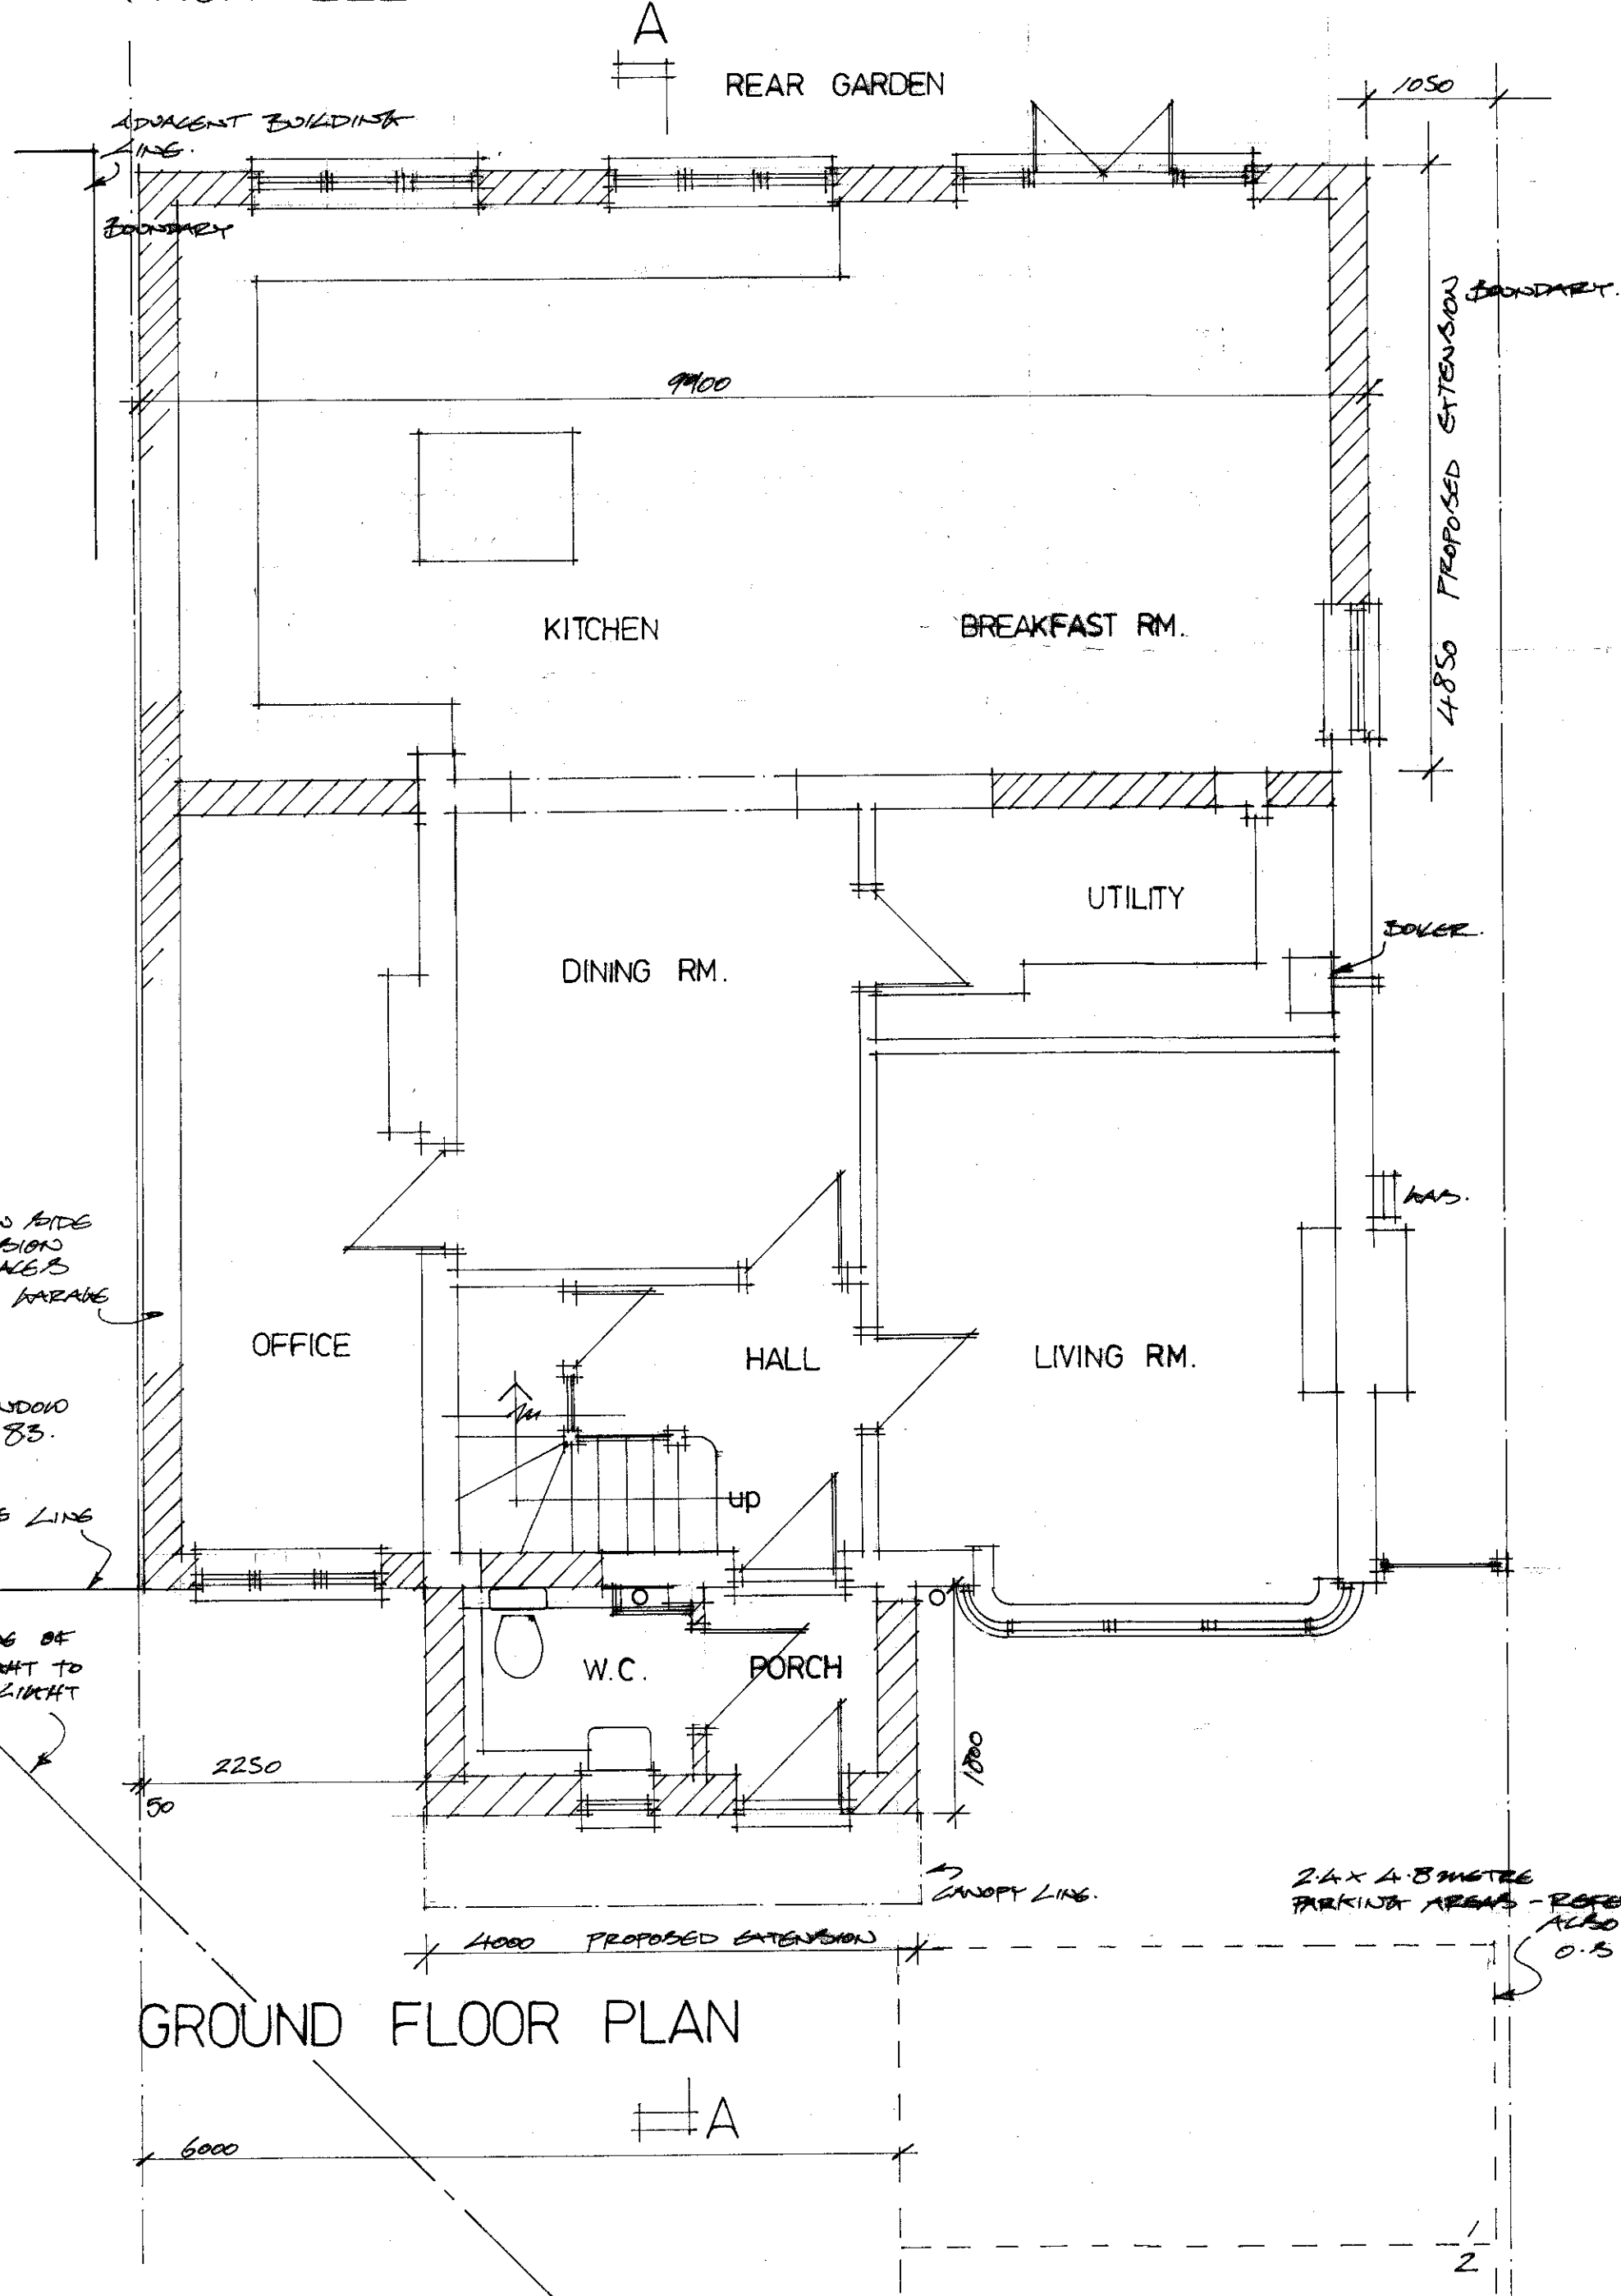


GROUND FLOOR PLAN

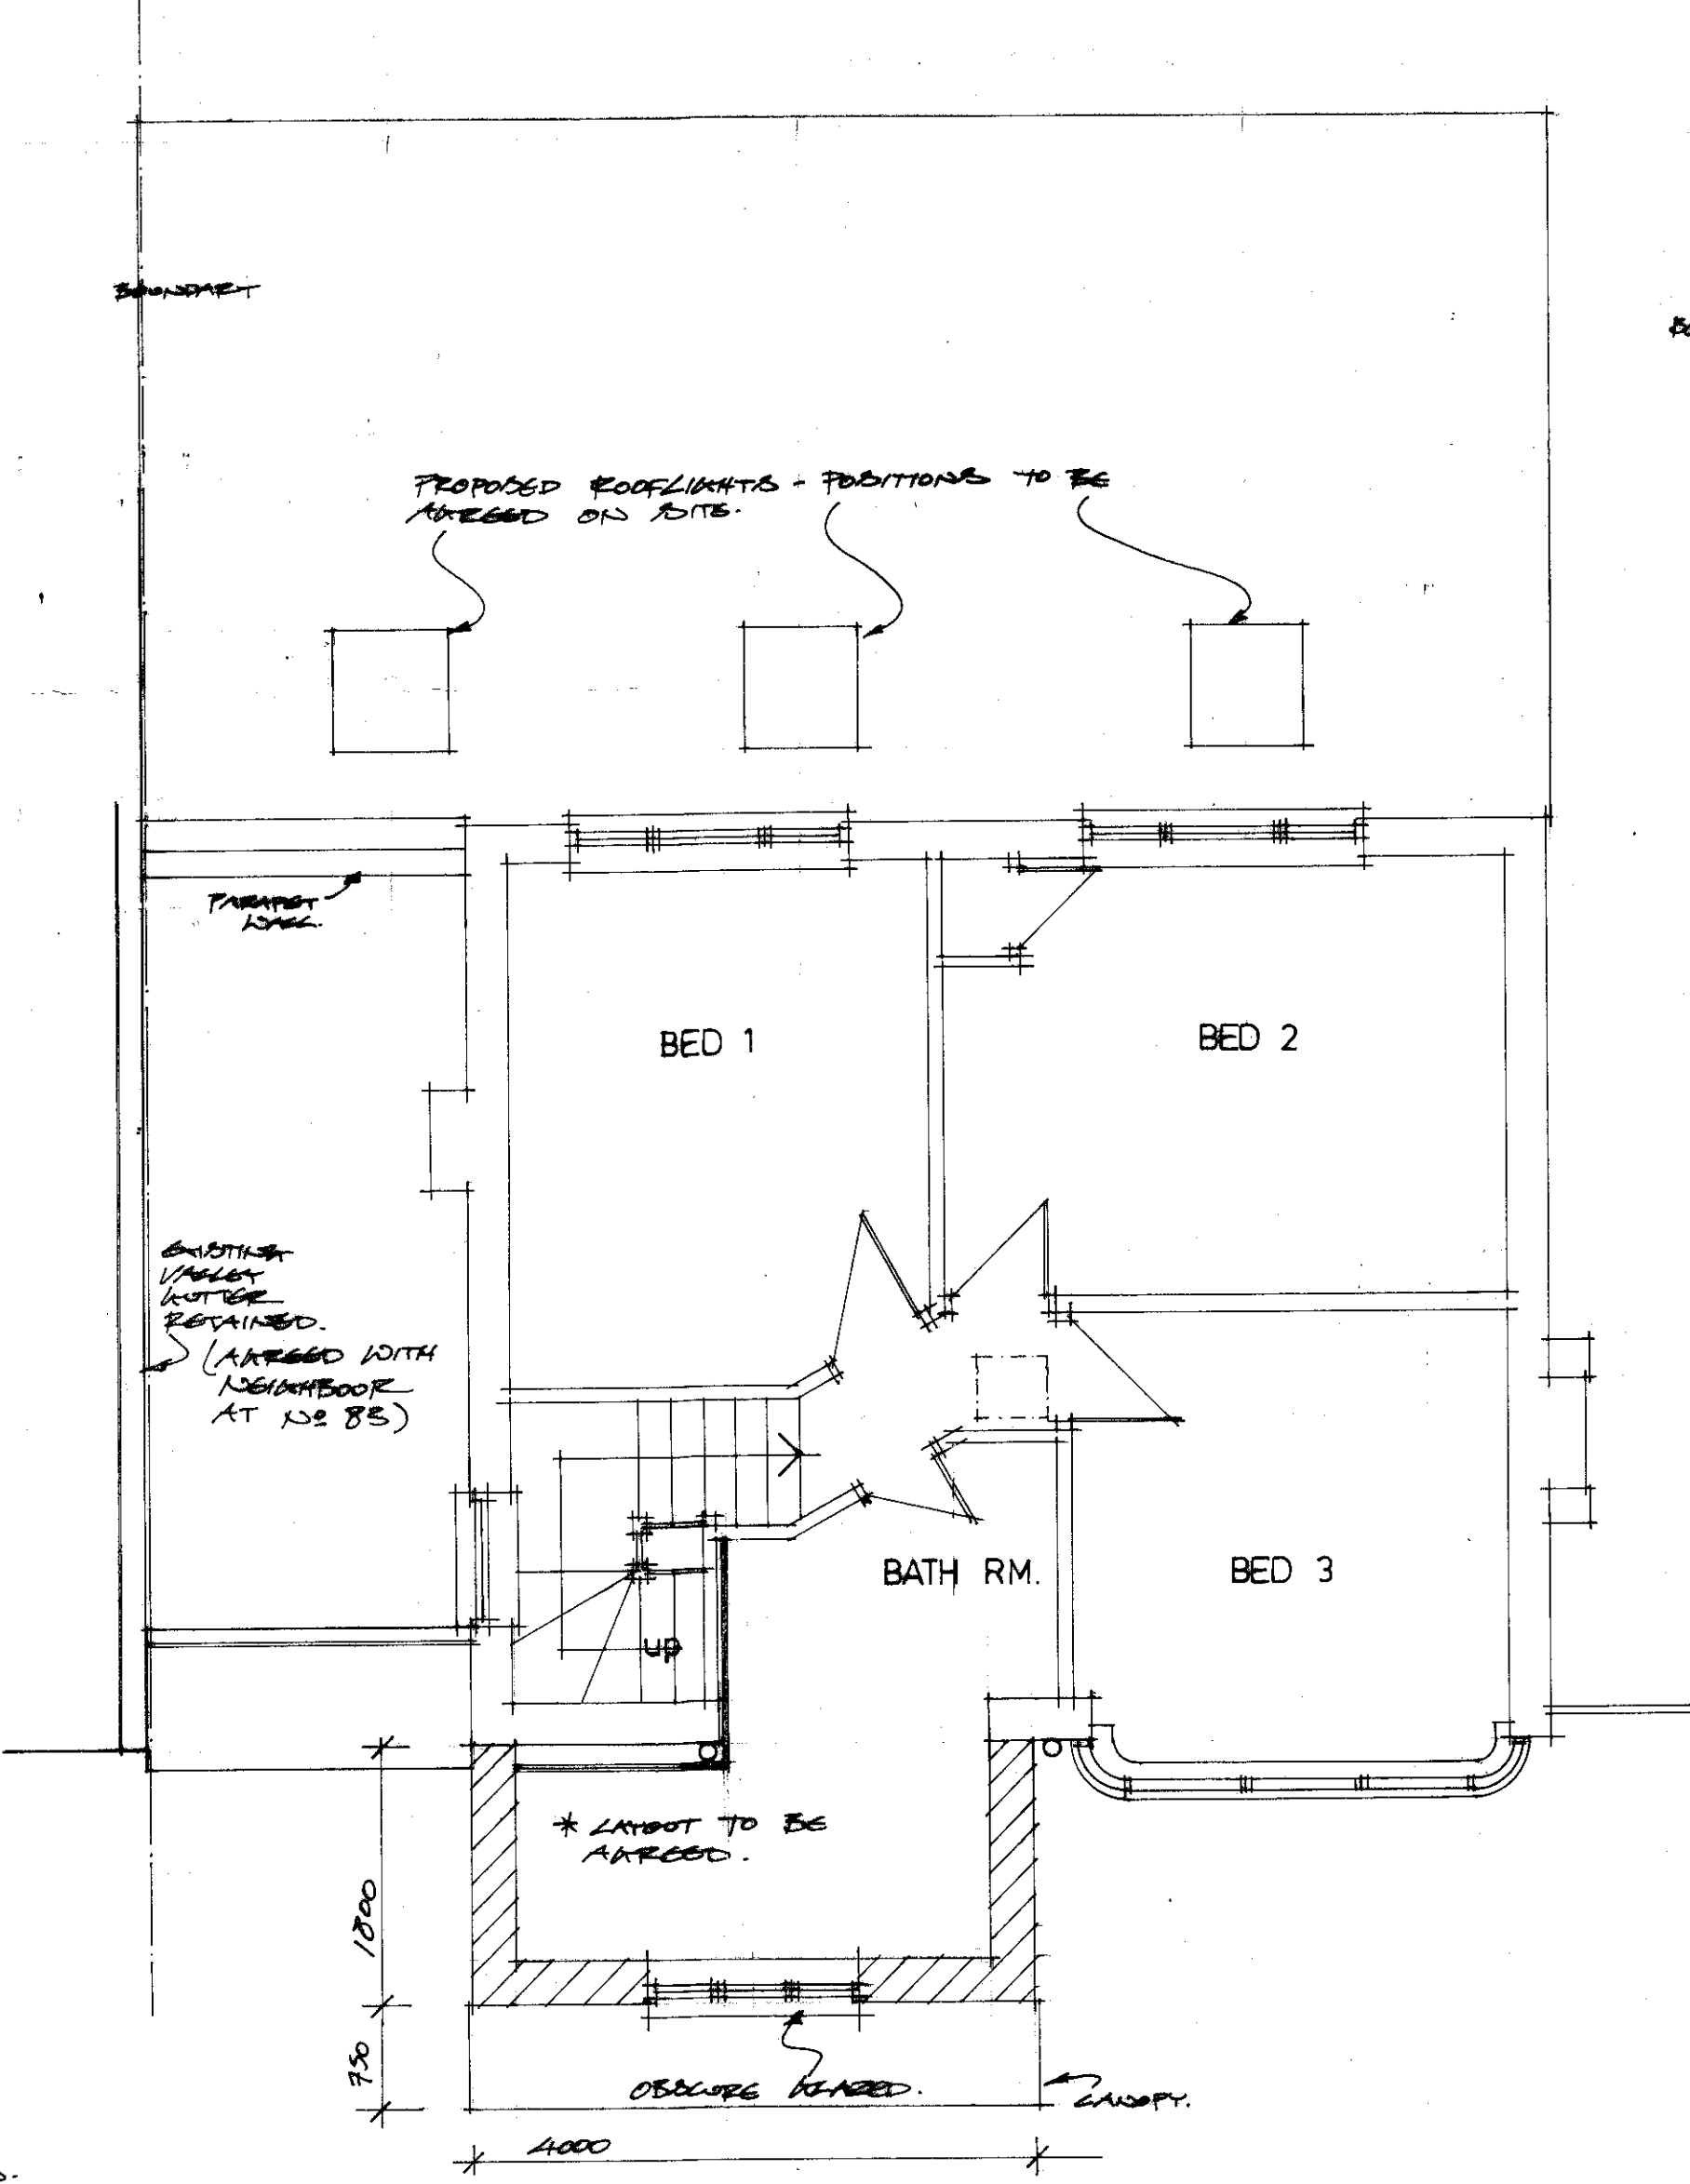


FIRST FLOOR PLAN

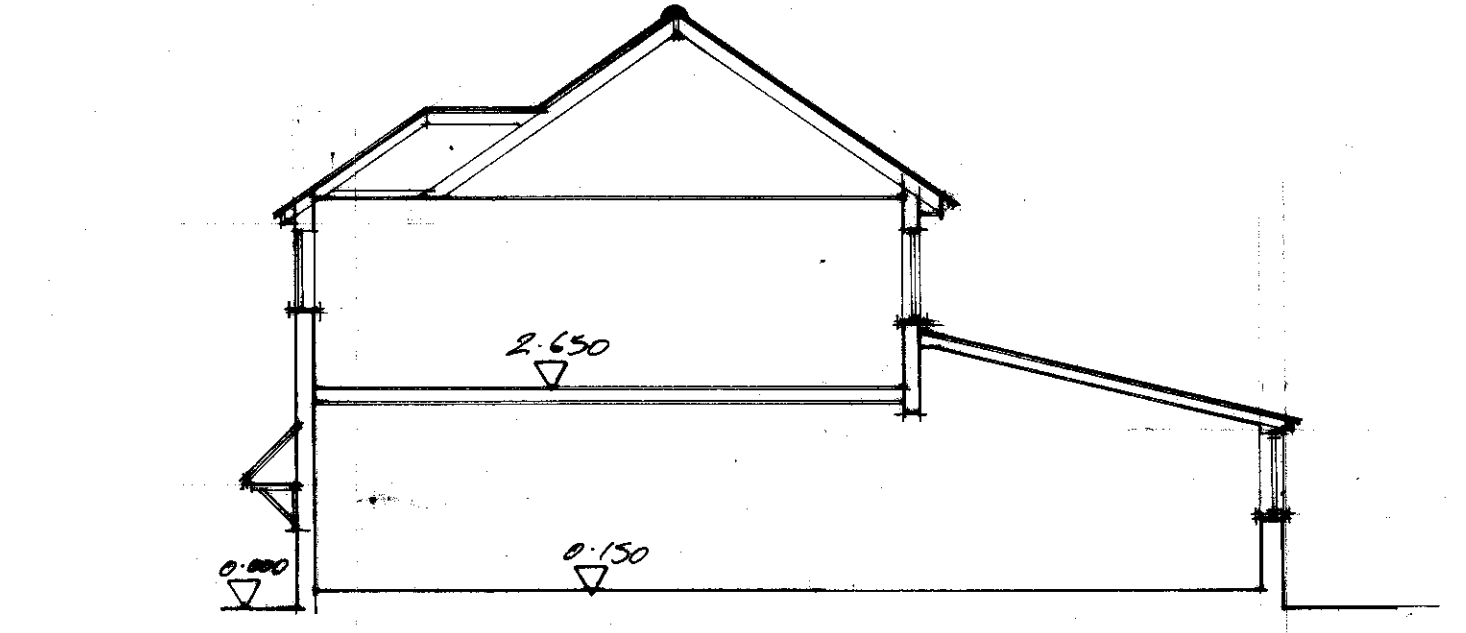

SECTION A-A

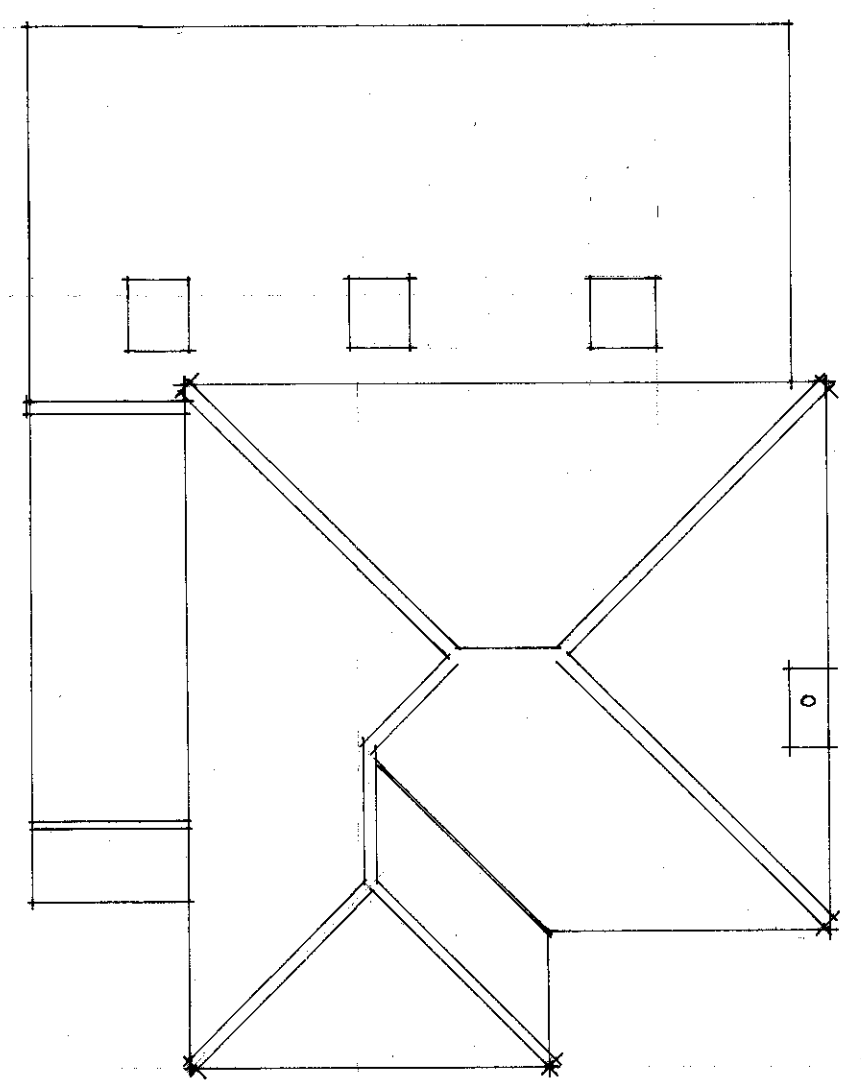

ROOF PLAN

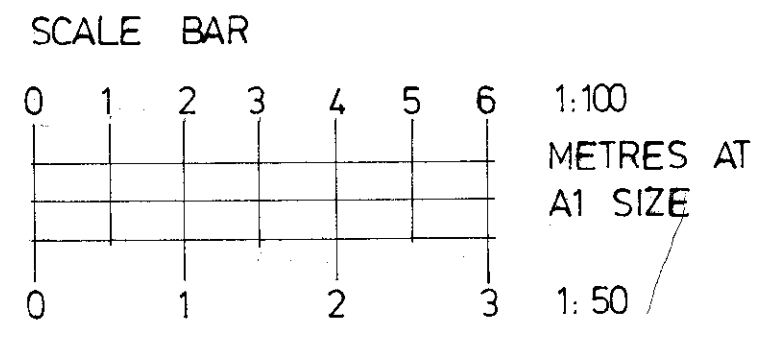

2013/1290

DATE	REVISION
CLIENT MR & MRS. BARKER	
PROJECT 85 BRAMBLE RD. HATFIELD, HERTS.	
DRAWING PLANS / ELEVATIONS AS PROPOSED	
SCALE	DATE
1:50	MAR. 13
DRG. NO.	DRAWN
1307/02	J.M.
<b>MINSHULL</b>	
65 EGERTON ROAD, BERKHAMSTED, HERTS. HP4 1DU. TELEPHONE / FAX. 01442 - 866982	