



For Construction Notes,
see drawing no 244.300

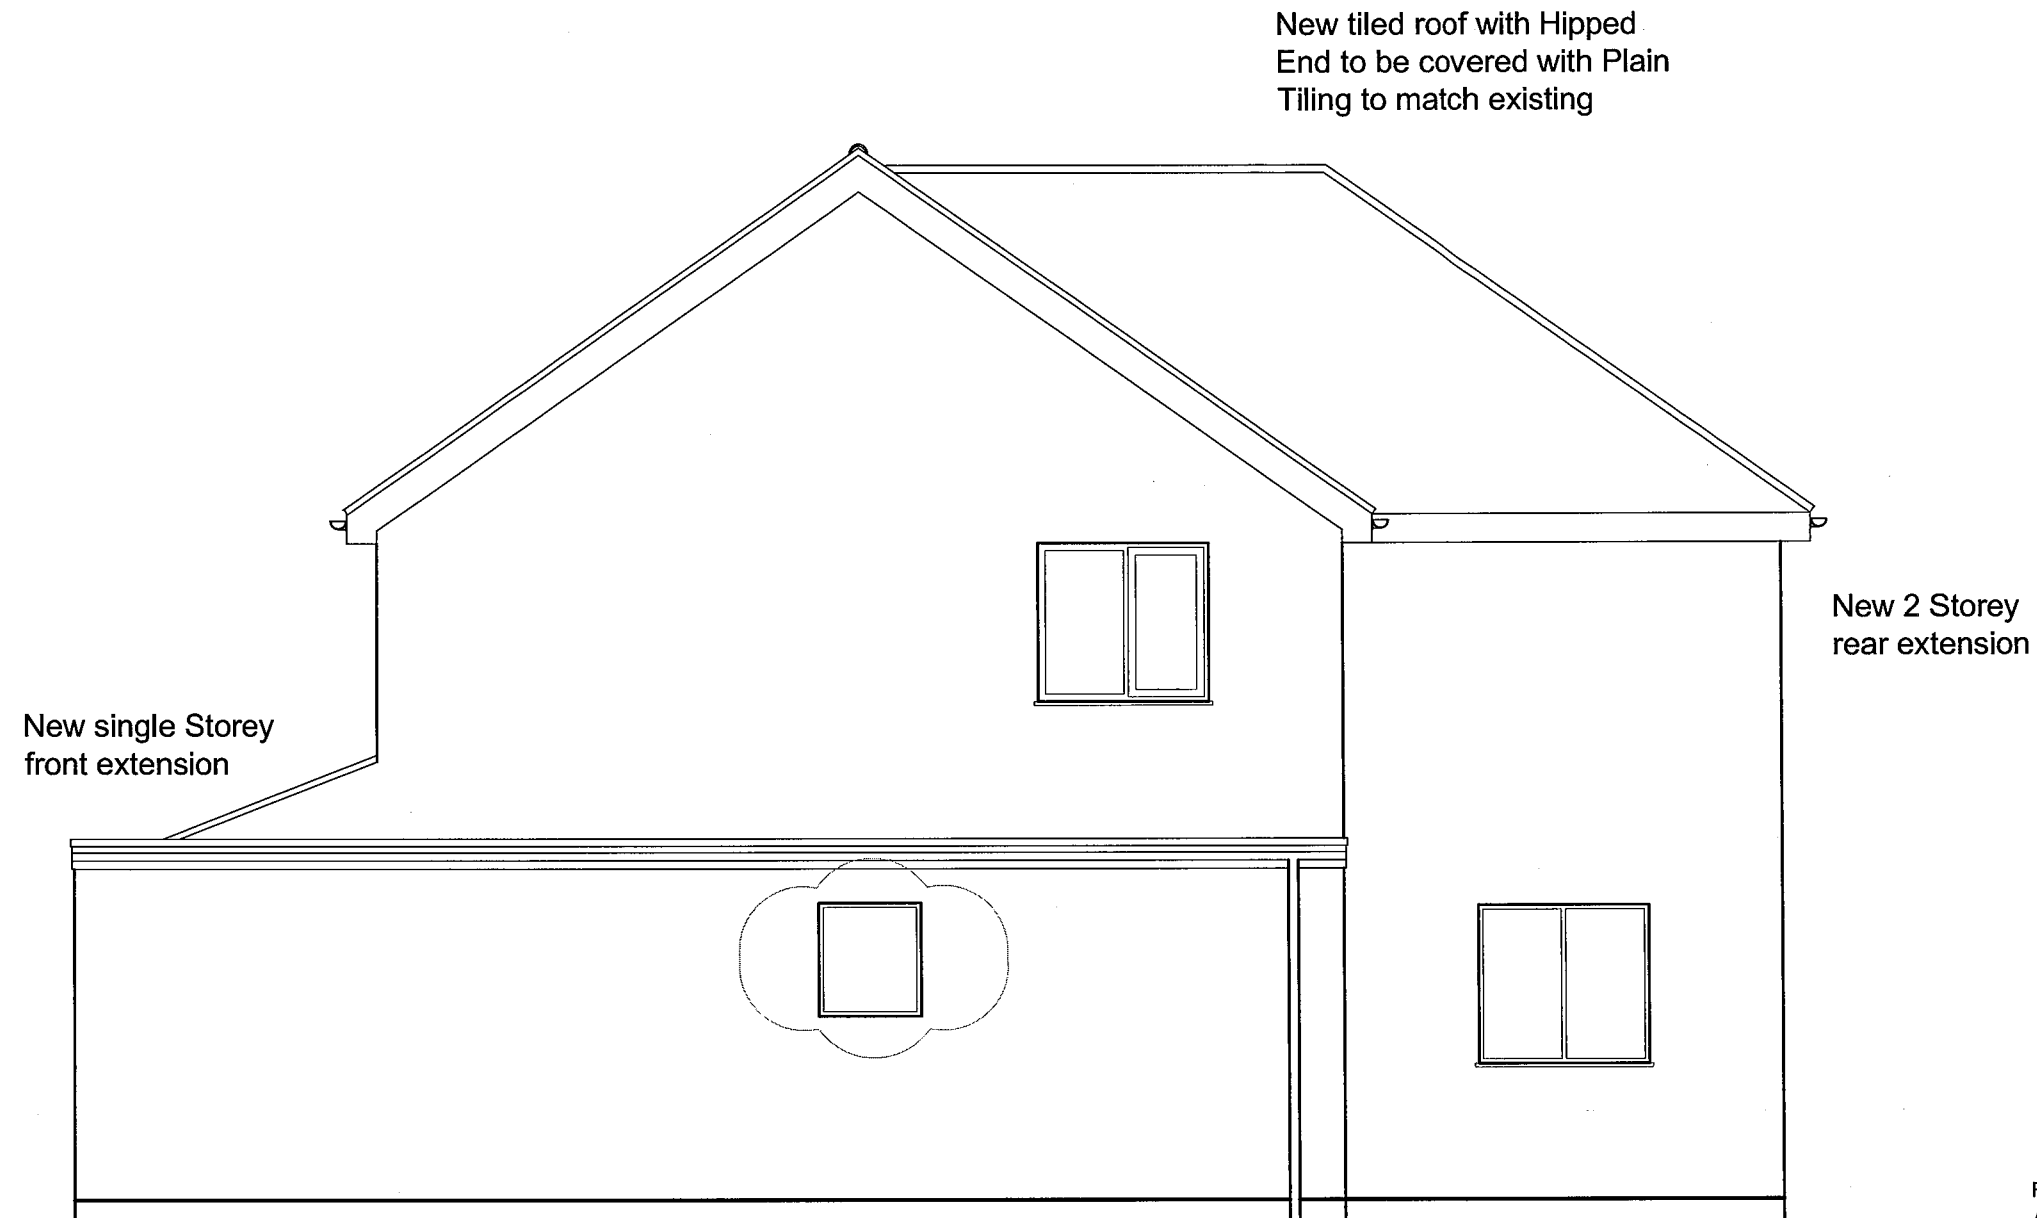

New single Storey side extension

New extensions to be constructed of facing bricks to match existing

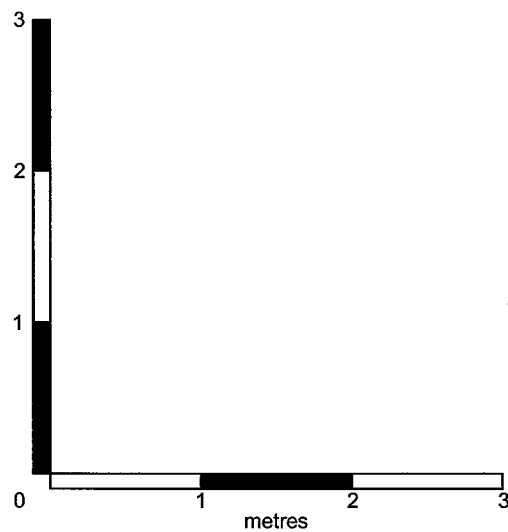

New tiled roof with Hipped
End to be covered with Plain
Tiling to match existing

New 2 Storey
rear extension

New single Storey
front extension

REVISIONS

- A Revised Planning Application
- B Rear Extension Roof amended to become Hipped End
- C Window Location added on Flank Wall
- D Window to Garage added

Project:

12 Ramsey Close
Brookmans Park

Drawing:

East Elevation
Proposed

Do not scale. This drawing must not be reproduced in whole or part without consent. Work only to figured dimensions which are to be checked on site. Advise of any discrepancies. ©



Gordon Marshall Building Surveying
46 Cotton Road
Potters Bar, Hertfordshire EN6 5JG
t: 01707 658068
m: 07825 586000
e: gmbs46@btinternet.com

Scale: 1:50 @ A3
Date: OCT 13
Job No: 244
Drg No: 205D