


PROPOSED EXTENSIONS AND ALTERATIONS AT 17 KINGSMEAD, CUFFLEY, HERTS.




FRONT ELEVATION 1:50

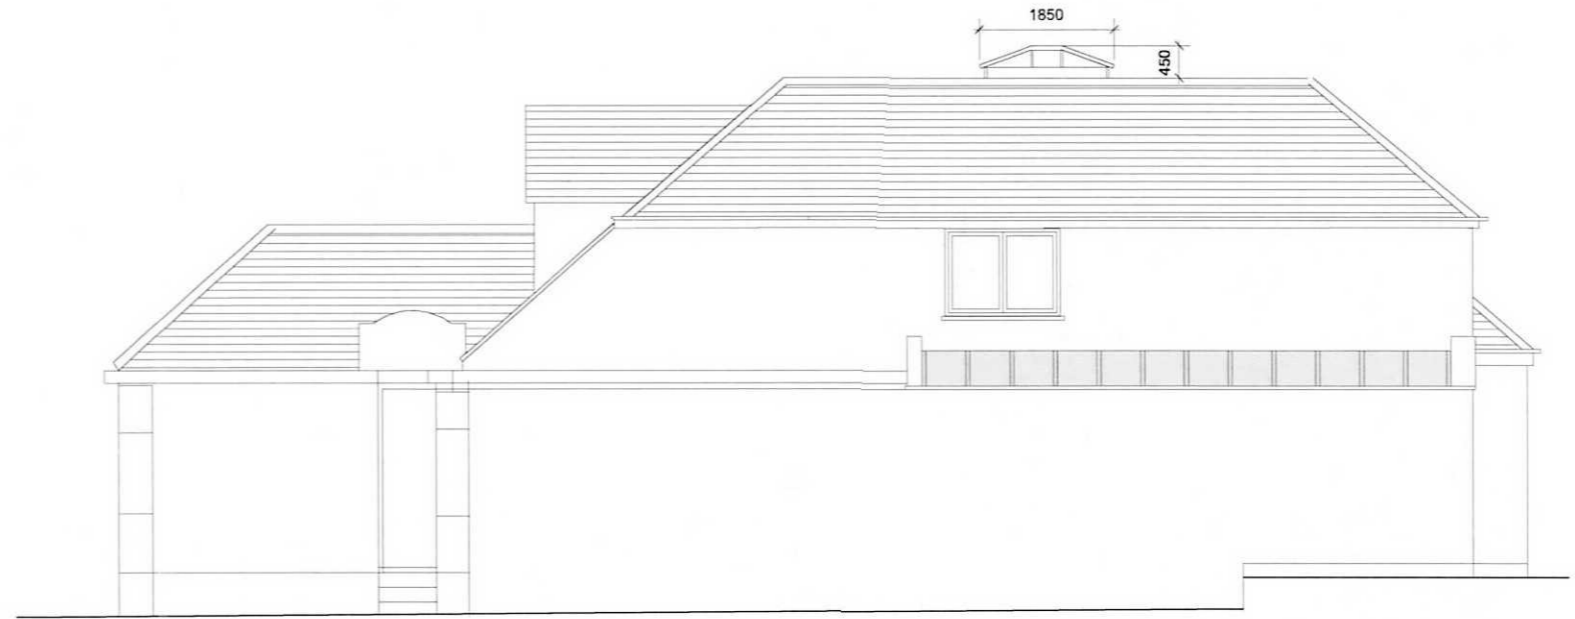


NORTH ELEVATION 1:50

AMENDMENT
12 DEC 2013
NO: 62013/2207

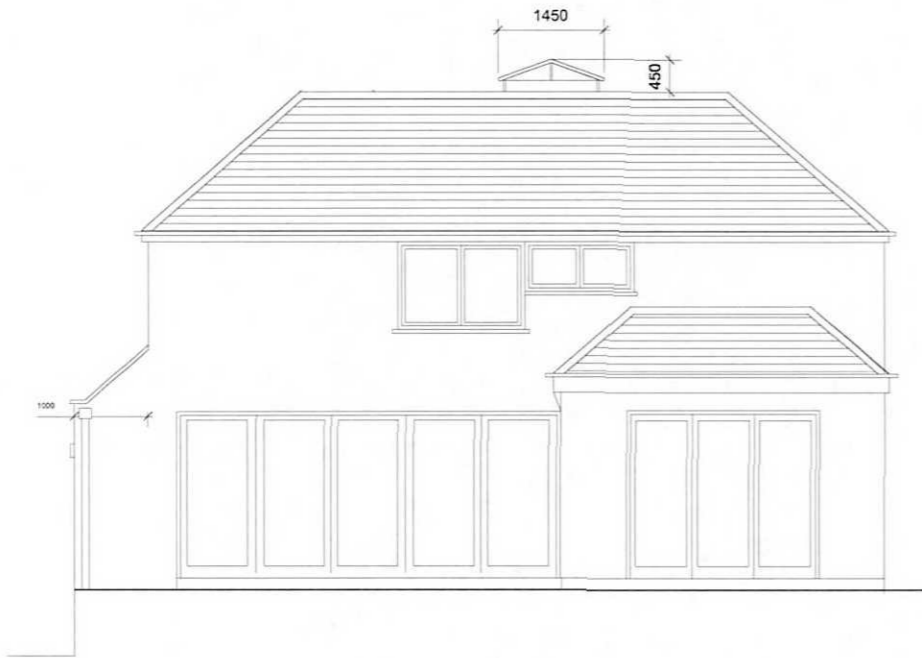

REAR ELEVATION 1:50

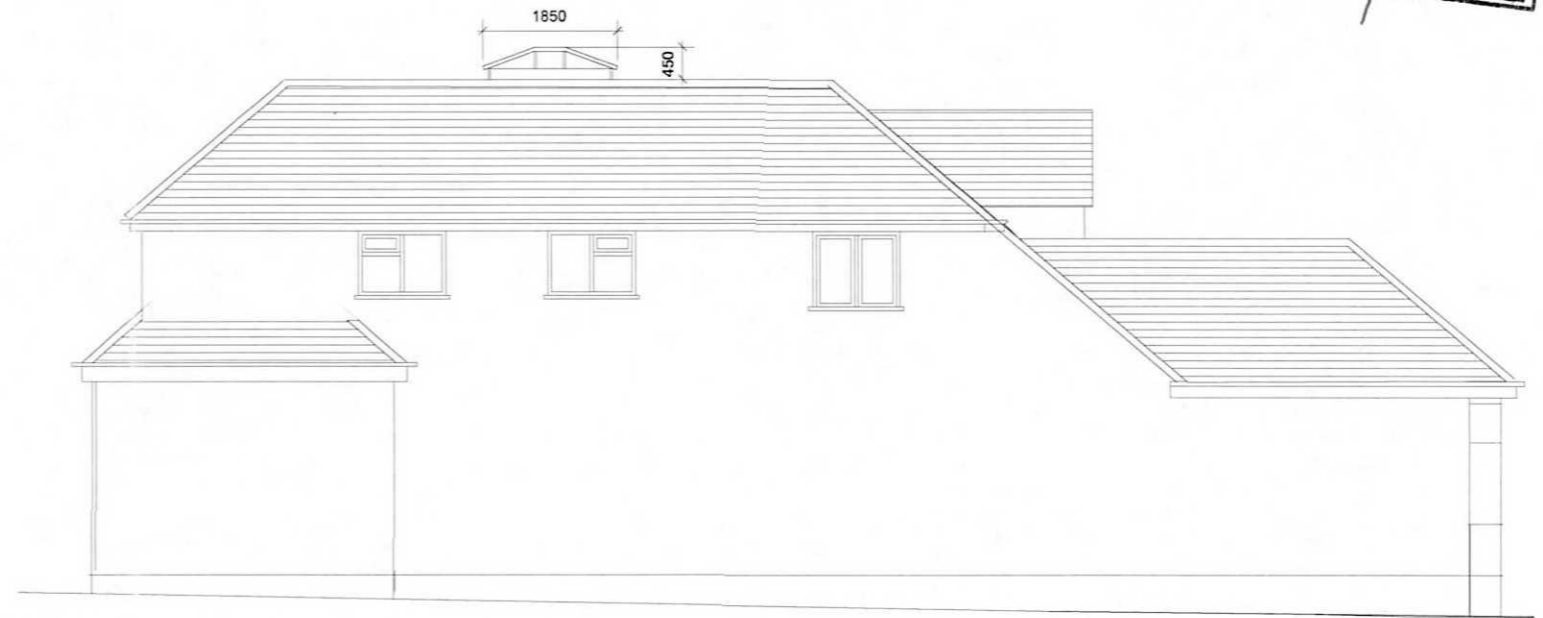

SOUTH ELEVATION 1:50

AS PROPOSED



PLANNING

1:50 @ A1

Rev. A: Roof Linnen added

Dwg. No. PA.04A