


Proposed Front Elevation



Proposed Side Elevation




Proposed Rear Elevation

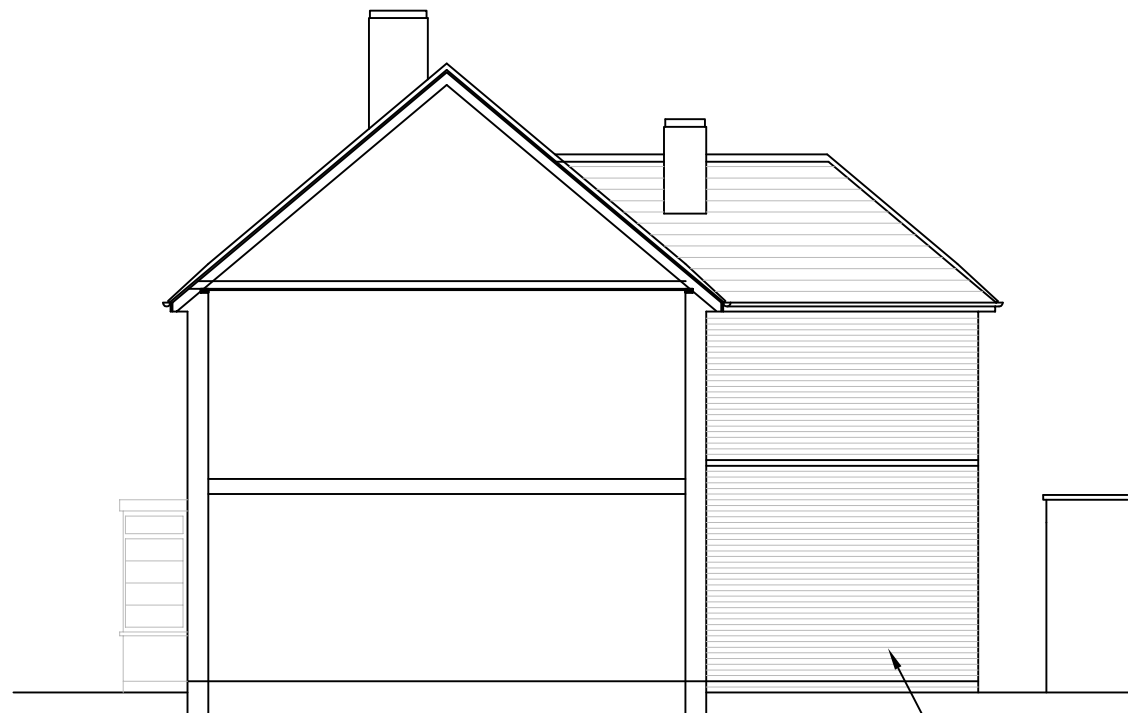

Proposed Side Elevation (section through No6)

Party wall built astride the boundary subject to Party Wall Agreement with owners of No6 Rooks Hill

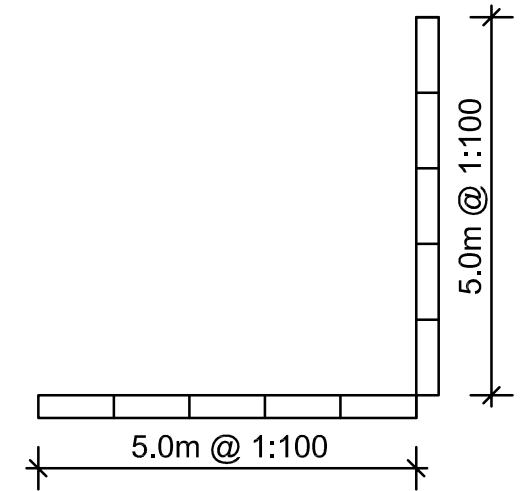

Rev.	Description.	Date.
------	--------------	-------

AT Design (Welwyn) Ltd
Architectural Design Services
22 School Lane, Welwyn, Herts AL6 9PH
Tel: 07931703297 - email: adamtrigg@hotmail.com

Title;
Proposed extension
8 Rooks Hill
Welwyn Garden City
Herts AL8 6JT
Proposed elevations

Scale : 1:100 @ A3
Date : April 2013
Drawn by: AT

Drg.No: AT442-05