


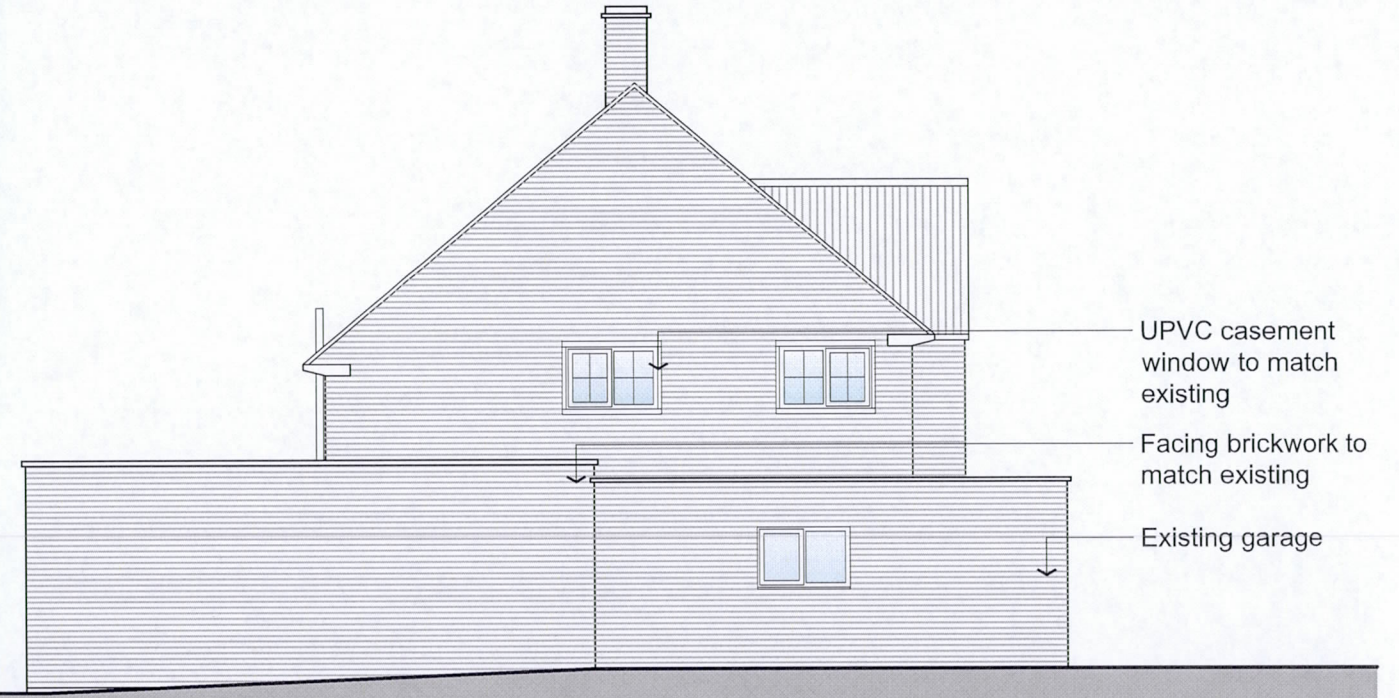


Proposed west elevation

SCALE 1:100 at A3



Proposed north elevation

SCALE 1:100 at A3

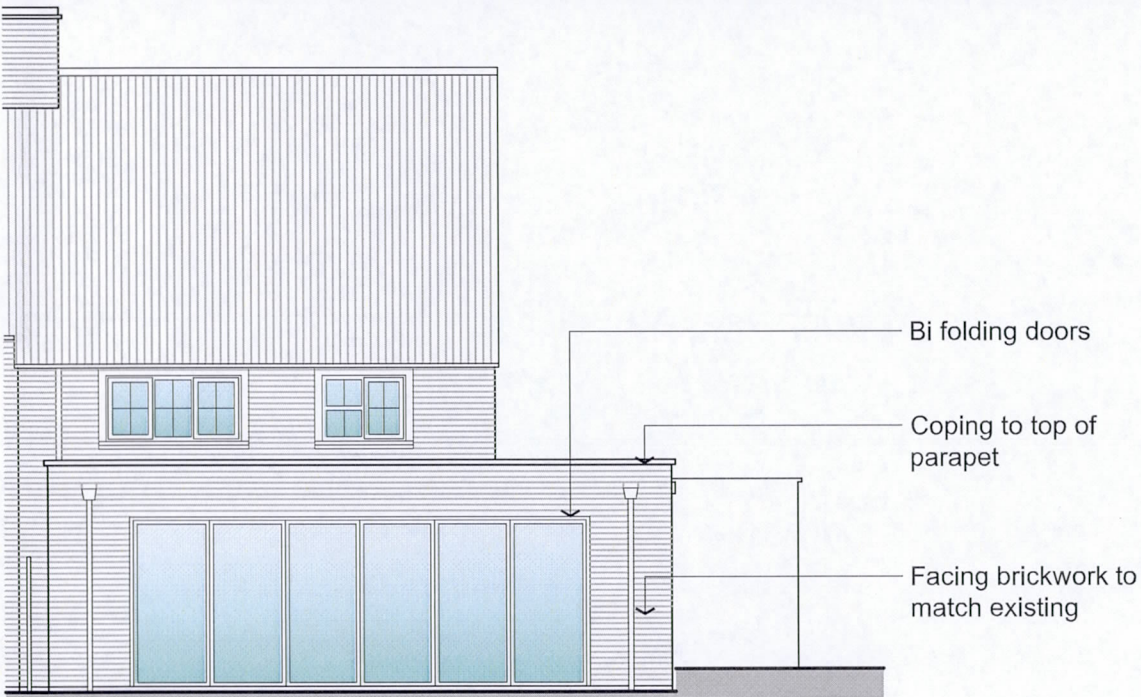


Proposed east elevation

SCALE 1:100 at A3

0 5m 10m

SCALE 1:100 at A3

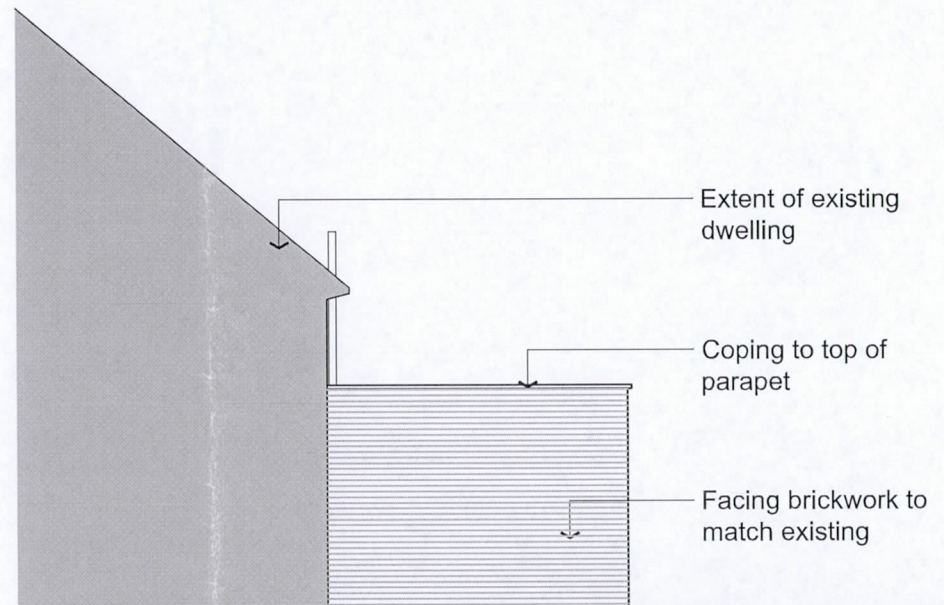

Proposed south elevation

SCALE 1:100 at A3

10m
5m
0
SCALE 1:100 at A3

PLANNING DEPARTMENT
23 JAN 2014

© Inhabit Architecture Ltd
 This drawing and its intellectual content are the property of Inhabit Architecture Ltd and is issued on the condition that it is not reproduced, disclosed or copied in part or whole without prior written consent.
 This drawing can only be scaled for Planning Application purposes. No construction dimensions are to be scaled from this drawing. All dimensions stated must be verified on site. Any discrepancies or variations are to be notified to the Architects before the affected work commences.
 This drawing is to be read in conjunction with all relevant consultants' and/or specialists'
 All queries relating to design of foundations, floor slabs and any structural elements are to be referred to the structural engineering consultant for resolution. The workmanship of all relevant trades and building operations shall comply with the recommendations of British Standard (BS) 8000:1989 parts 1-15 inclusive.
 All design and construction is to be in accordance with the Construction, Design and Management Regulations 2007

REV

inhabitarchitecture

10 Southfield
 Welwyn Garden City
 Hertfordshire
 AL7 4ST

Phone: 01707 328523
 Fax: 01707 393759
 www.inhabitarchitecture.co.uk

Company no: 6204820

157 PARKWAY
 WELWYN GARDEN CITY
 HERTFORDSHIRE. AL8 6JA

DRAWING TITLE
PROPOSED ELEVATIONS

STATUS: PLANNING
 DATE: 20.01.2014

PROJECT NUMBER: 1112
 DRAWING NUMBER: 005

REVISION
 A