




PROPOSED EXTENSIONS AND ALTERATIONS AT 17 KINGSMEAD, CUFFLEY, HERTS.

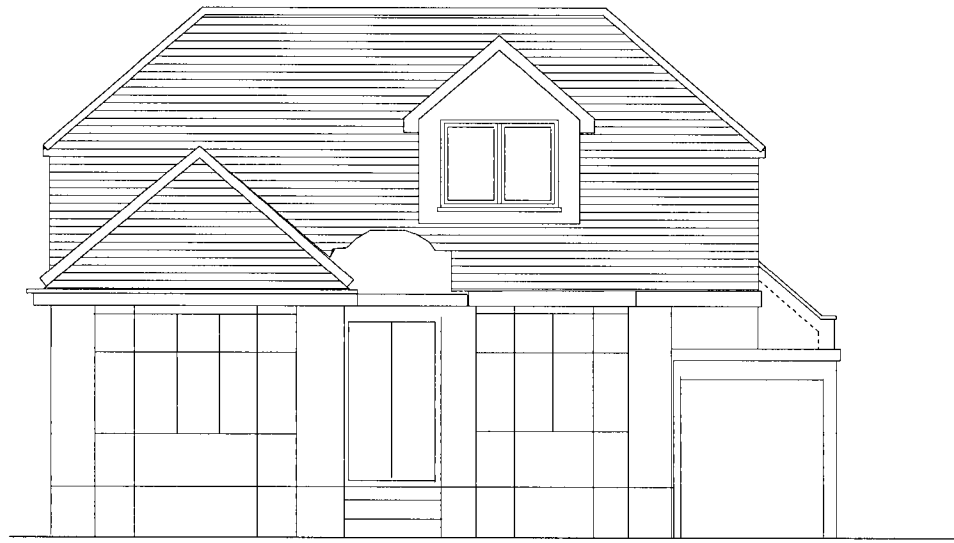


FRONT ELEVATION 1:50

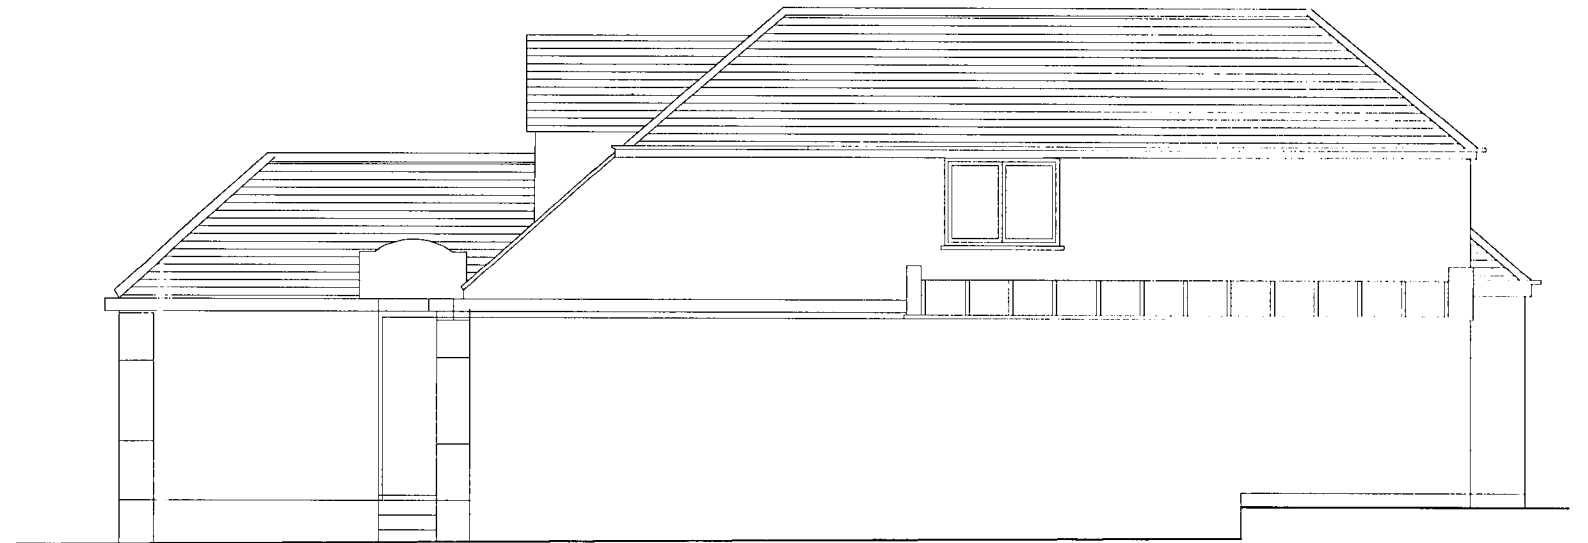

NORTH ELEVATION 1:50

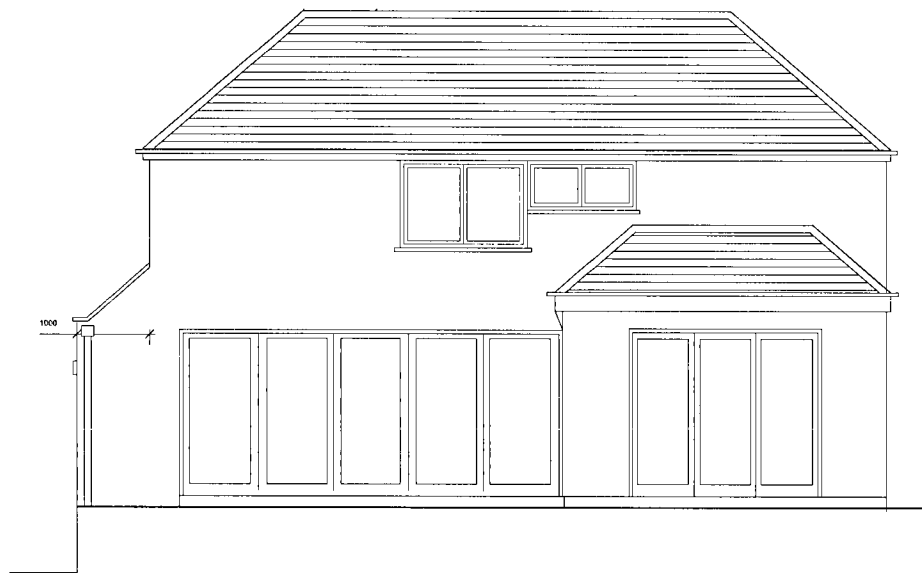

REAR ELEVATION 1:50

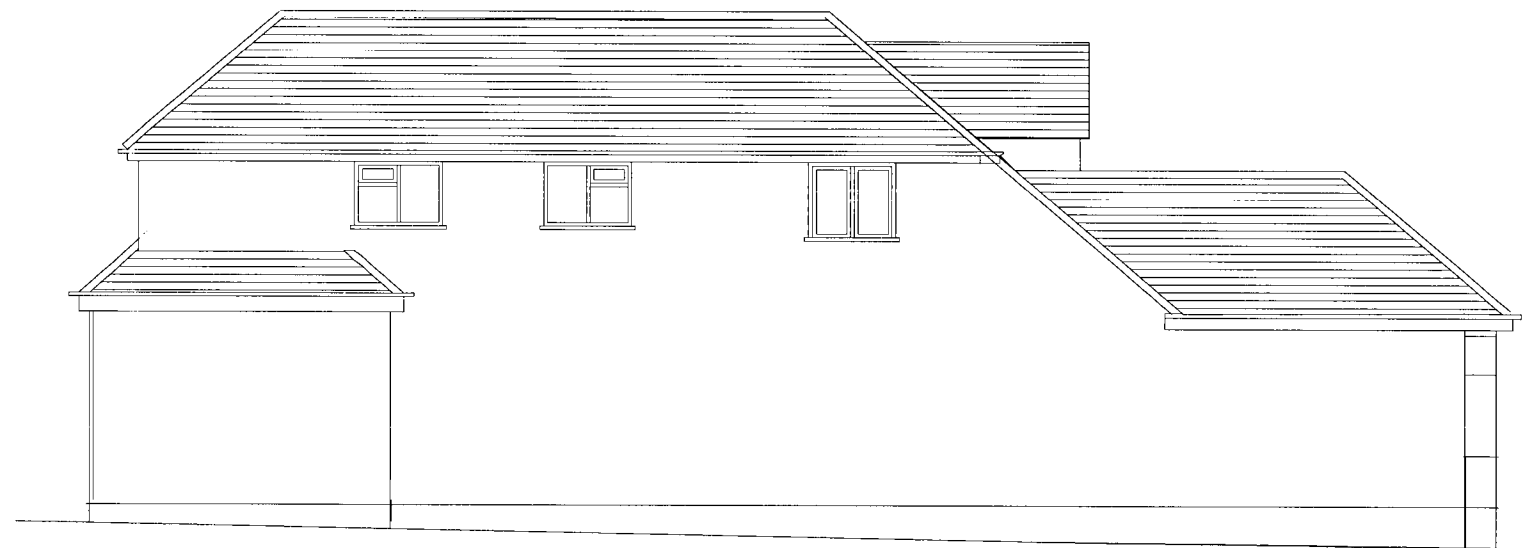


SOUTH ELEVATION 1:50

2013/2202
PLANNING DEPARTMENT

06 NOV 2013

1:50@A1

AS PROPOSED

 

PLANNING

Dwg. No. PA04