




SIDE ELEVATION

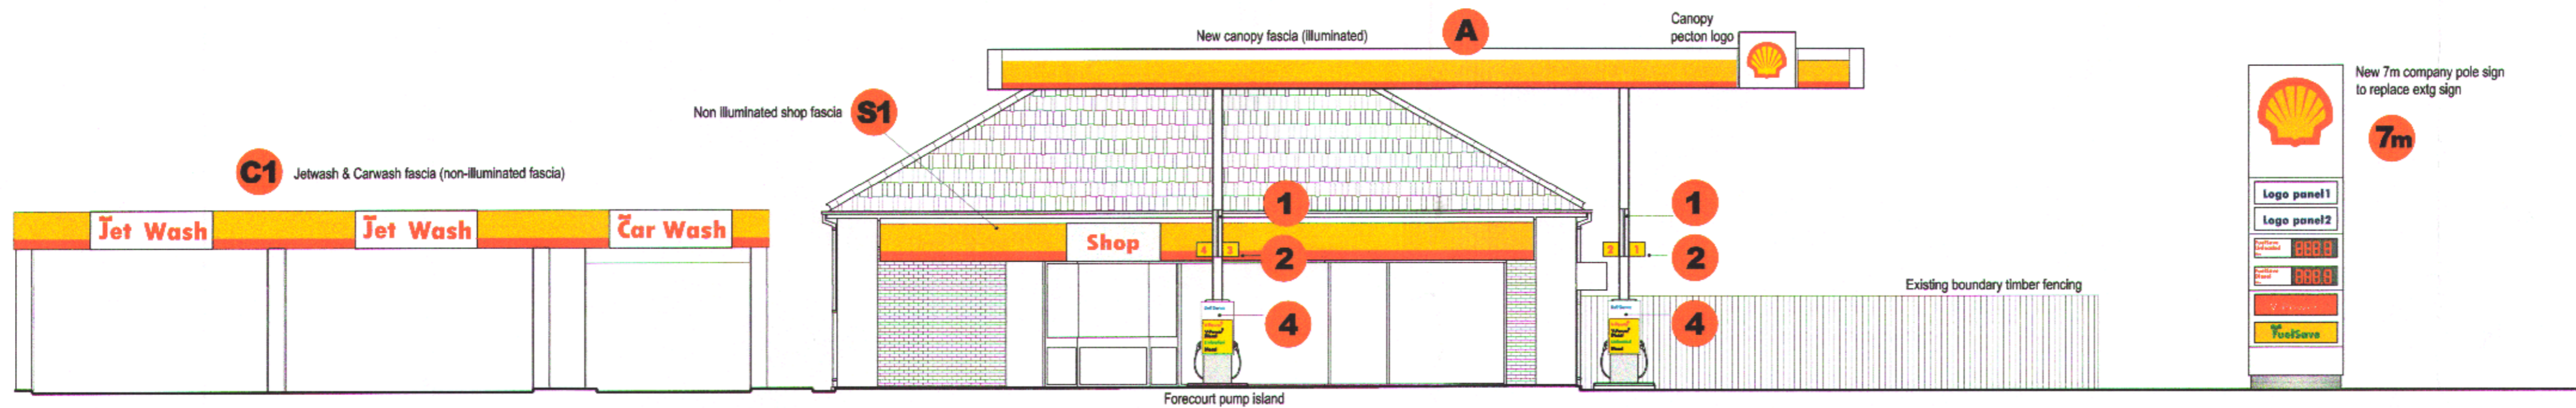

FORECOURT APPROACH ELEVATION

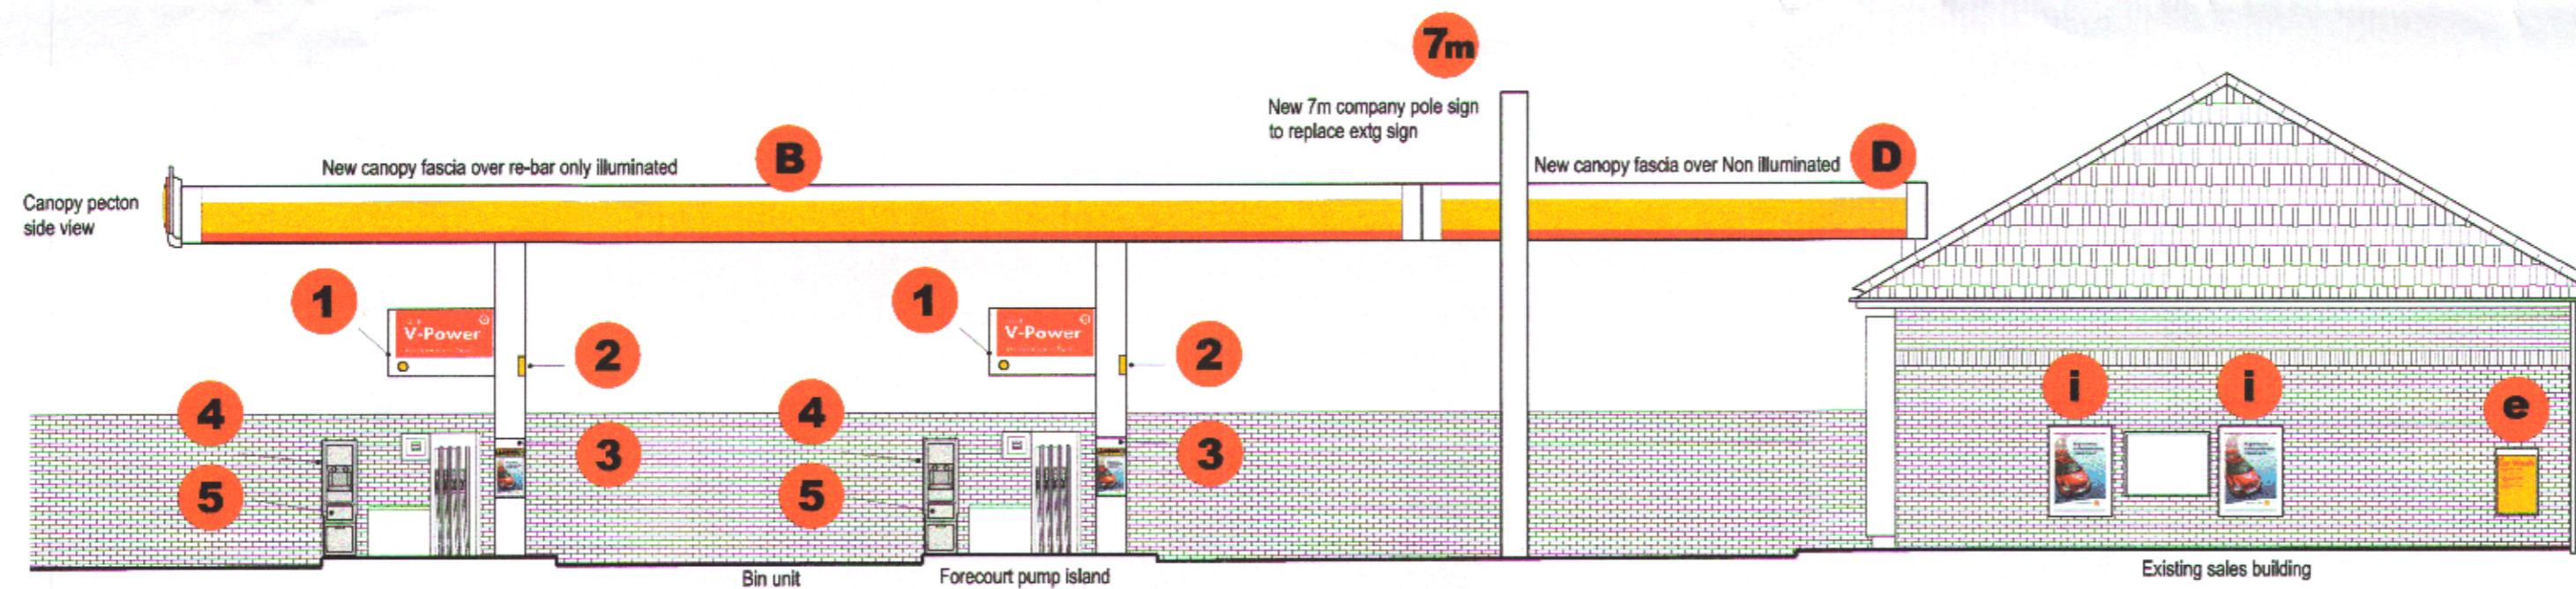

ELEVATION FROM STANBOROUGH ROAD

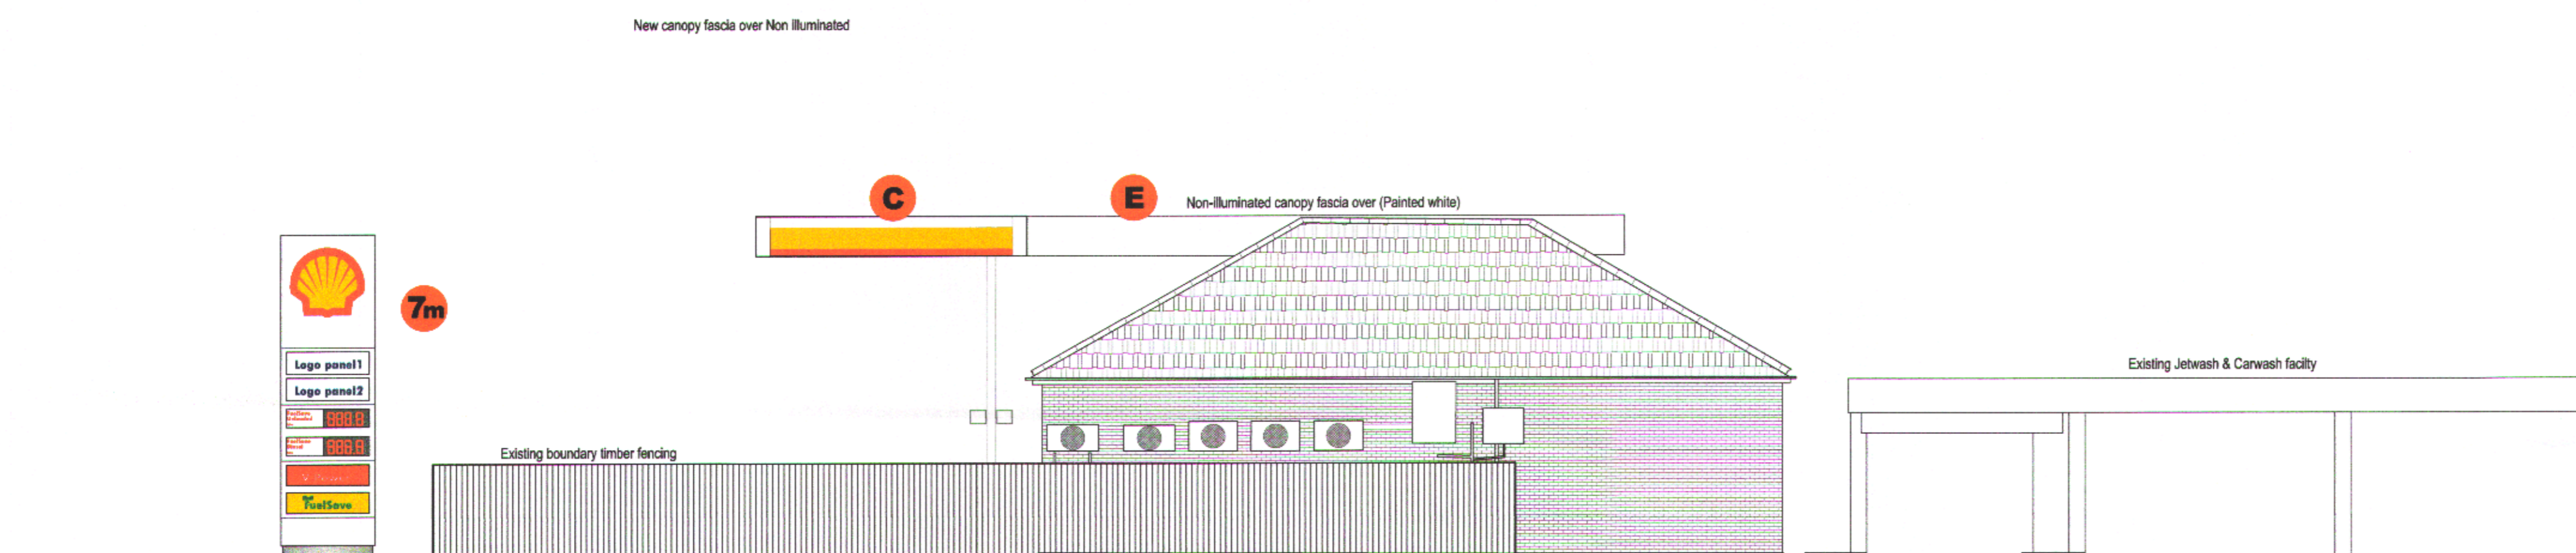

REAR ELEVATION

ADVERTS DRAWING

project managers & **RL** architects

| REV | DATE | BY |
|-----|------|----|
| | | |
| | | |

PROJECT : SHELL WELWYN GARDEN CITY,
STANBOROUGH ROAD,
HERFORDSHIRE, AL8 6XA.

TITLE : PROPOSED ELEVATIONS



SHELL UK RETAIL
PO BOX 430
STAINES
TW18 3ZB
UNITED KINGDOM

| | | | |
|------------|--|-------------|------------|
| DRAWN BY : | JSL | SCALE : | 1:20 & 1:5 |
| DATE : | 11.07.12 | PLOT DATE : | 11.07.12 |
| CAD FILE : | E:\ARCHIVE\DRAWINGS\10011355_WELWYN_GARDEN_CITY_2012 | | |

| | | | |
|----------|---------|-----|------|
| DWG No : | 1355-06 | PLG | 2012 |
|----------|---------|-----|------|