

 
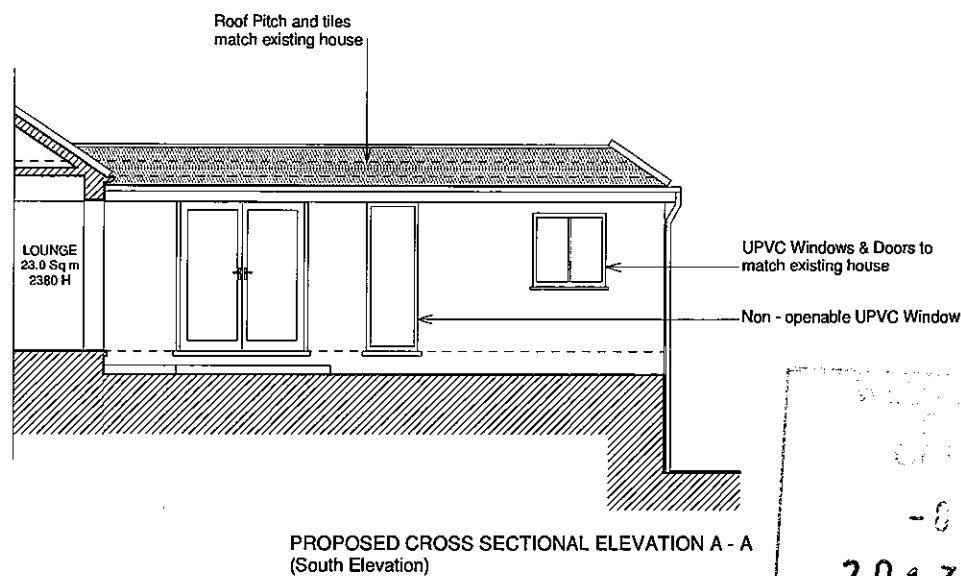
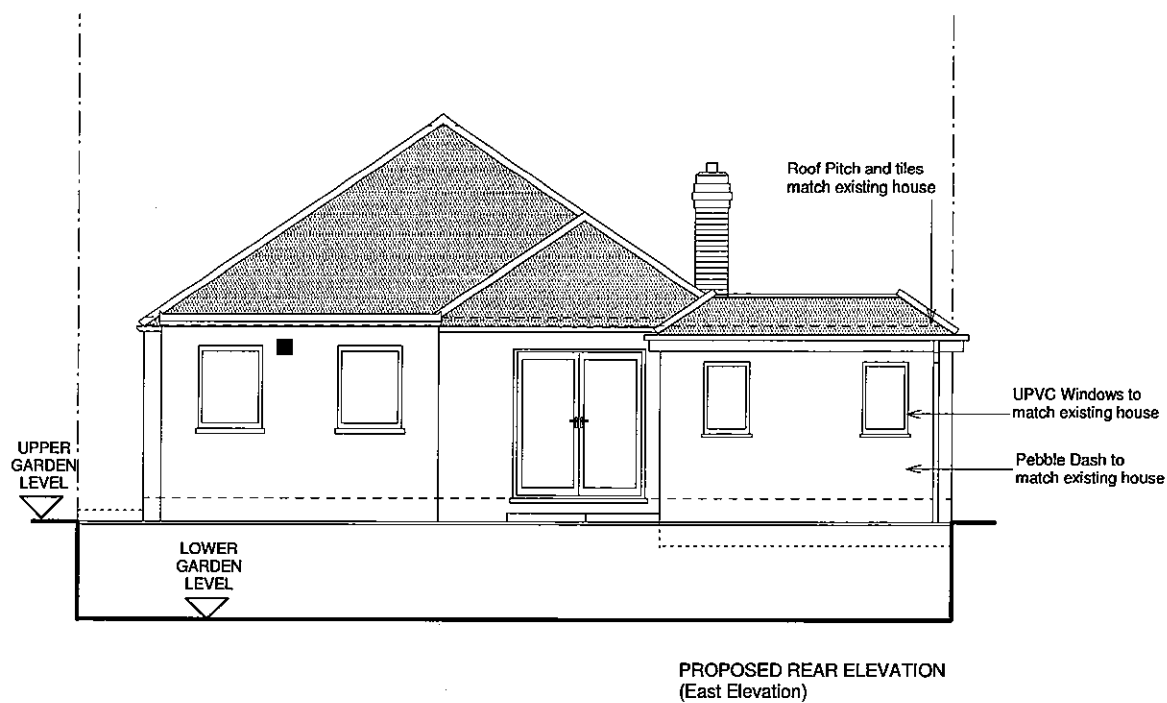
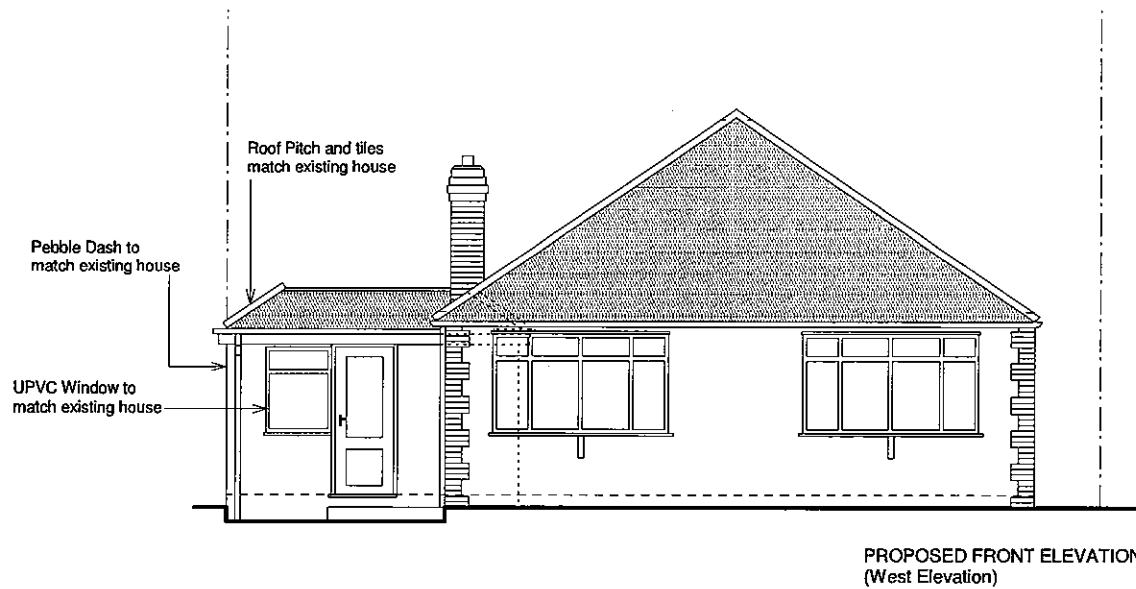


Rev	Description	Date

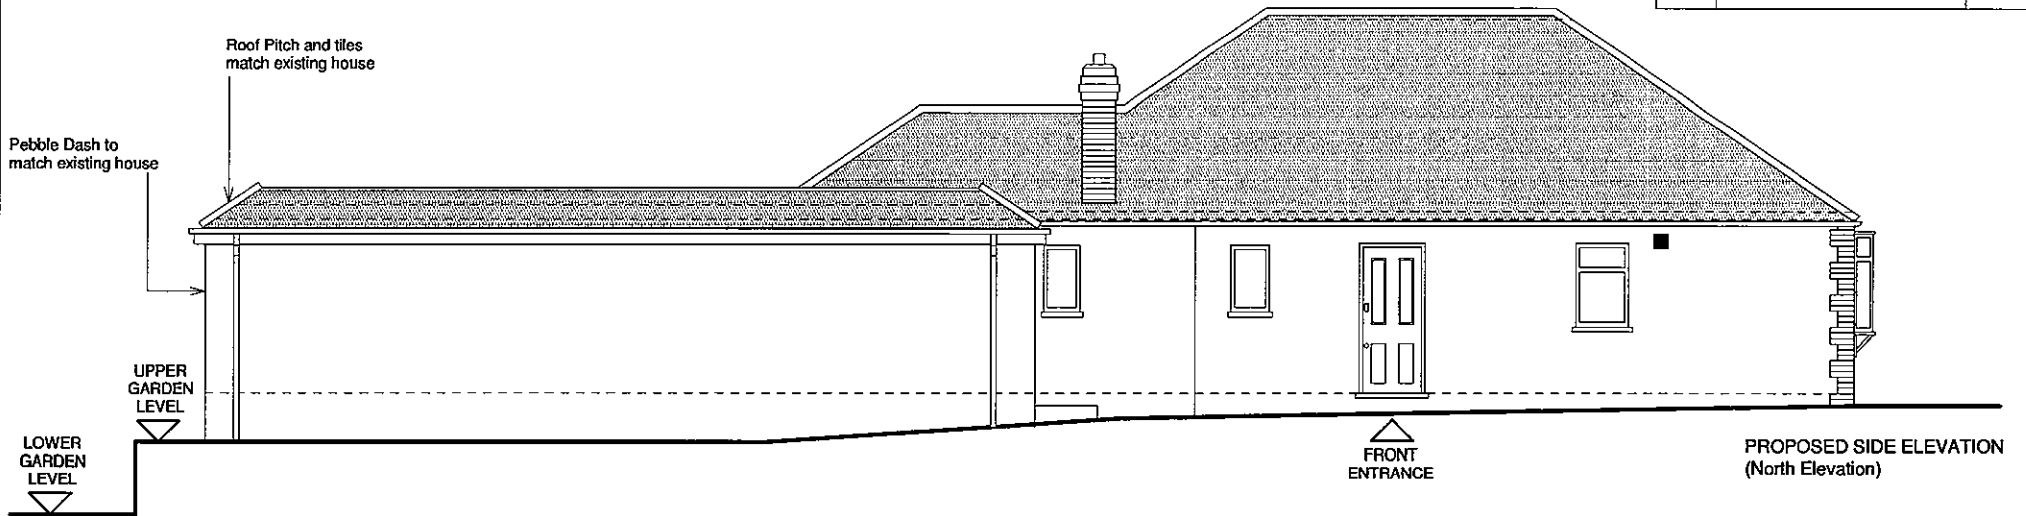

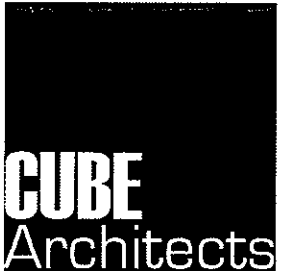

CUBE Architects


Derek Danso
89 Alberta Road
Bush Hill Park
Enfield
London
EN1 1JA


Tel / Fax : +44 (0)208 447 55 45
Mobile : +44 (0)790 015 56 05
Email : info@cube-architects.co.uk

Project:
PROPOSED SIDE / REAR EXTENSION

25 THEOBALDS ROAD
CUFFLEY
LONDON
EN6 4HQ

Notes:





Drawn By: D Danso	Date: 26-02-13
-----------------------------	--------------------------

Title:
PROPOSED SIDE ELEVATION (House Entrance)
PROPOSED FRONT ELEVATION
PROPOSED REAR ELEVATION
PROPOSED CROSS SECTIONAL ELEVATION A - A

A3

Drawing No: DRG/004/260213	Scale: 1:100
--------------------------------------	------------------------

APPROVED

2013/0899

- 8 MAY 2013