
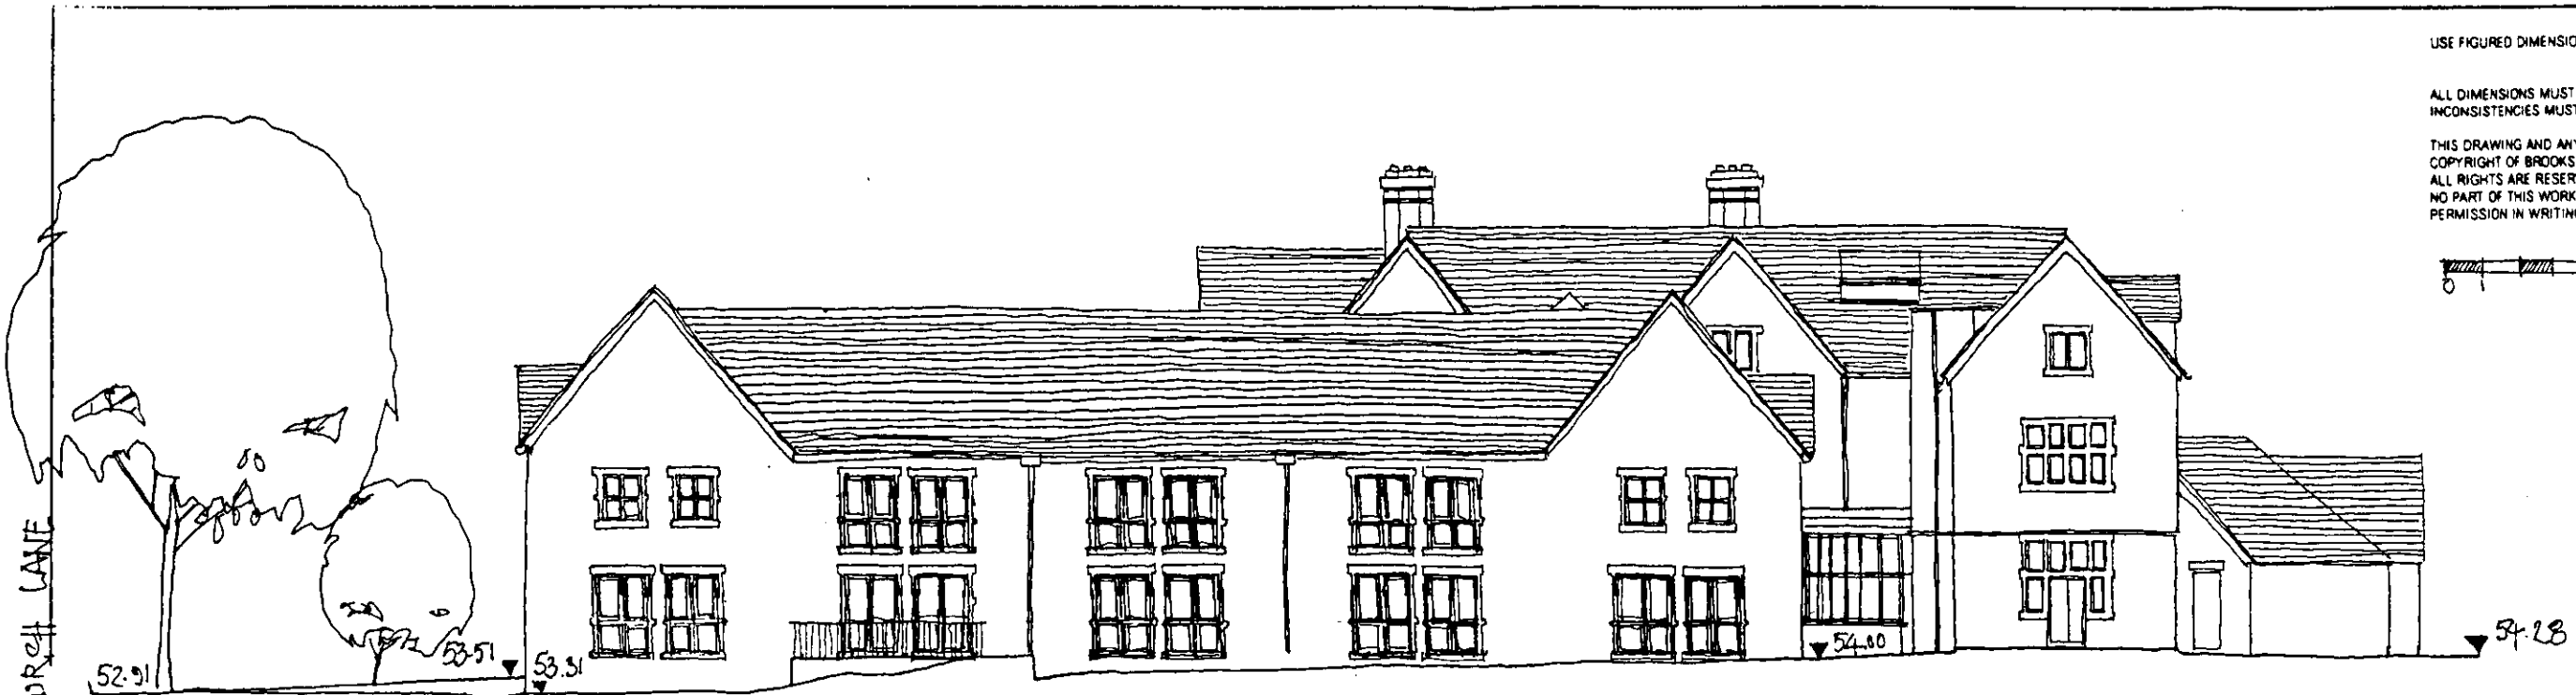


USE FIGURED DIMENSIONS ONLY

ALL DIMENSIONS MUST BE CHECKED ON SITE ANY INCONSISTENCIES MUST BE REPORTED BACK TO THE ARCHITECT

THIS DRAWING AND ANY DESIGNS INDICATED THEREON ARE THE COPYRIGHT OF BROOKS / MURRAY ARCHITECTS ALL RIGHTS ARE RESERVED NO PART OF THIS WORK MAY BE REPRODUCED WITHOUT PRIOR PERMISSION IN WRITING FROM BROOKS / MURRAY ARCHITECTS

 

CHURCH LANE

SOUTH ELEVATION



WEST ELEVATION



SECTION AA

2010/265

BROOKS / MURRAY

ARCHITECTS
8-10 NEW NORTH PLACE
LONDON EC2A 4JA
TEL 020 7739 9955
FAX 020 7739 9944
architects@brooksmurray.com

CLIENT:	HERITAGE CARE.
JOB:	ST KUDRY'S CARE HOME
DATE:	KPR 2008
SCALE:	(A3) 1:200
DRAWING TITLE:	PROPOSED ELEVATIONS AND SECTIONS
DRAWING NUMBER:	A59-005