




TITLE Proposed Elevations North & South	
PROJECT NAME Oak Cottage, 4 Wilkins Green Lane, Hatfield, AL10 9RT	
DRAWN BY	DATE MARCH 2014
SCALE 1:100 @ A3	CHECKED
DRAWING NO. EL/2012/07	REV. NO. G



SOUTH ELEVATION

PLANNING
DEPARTMENT
12 JUL 2014

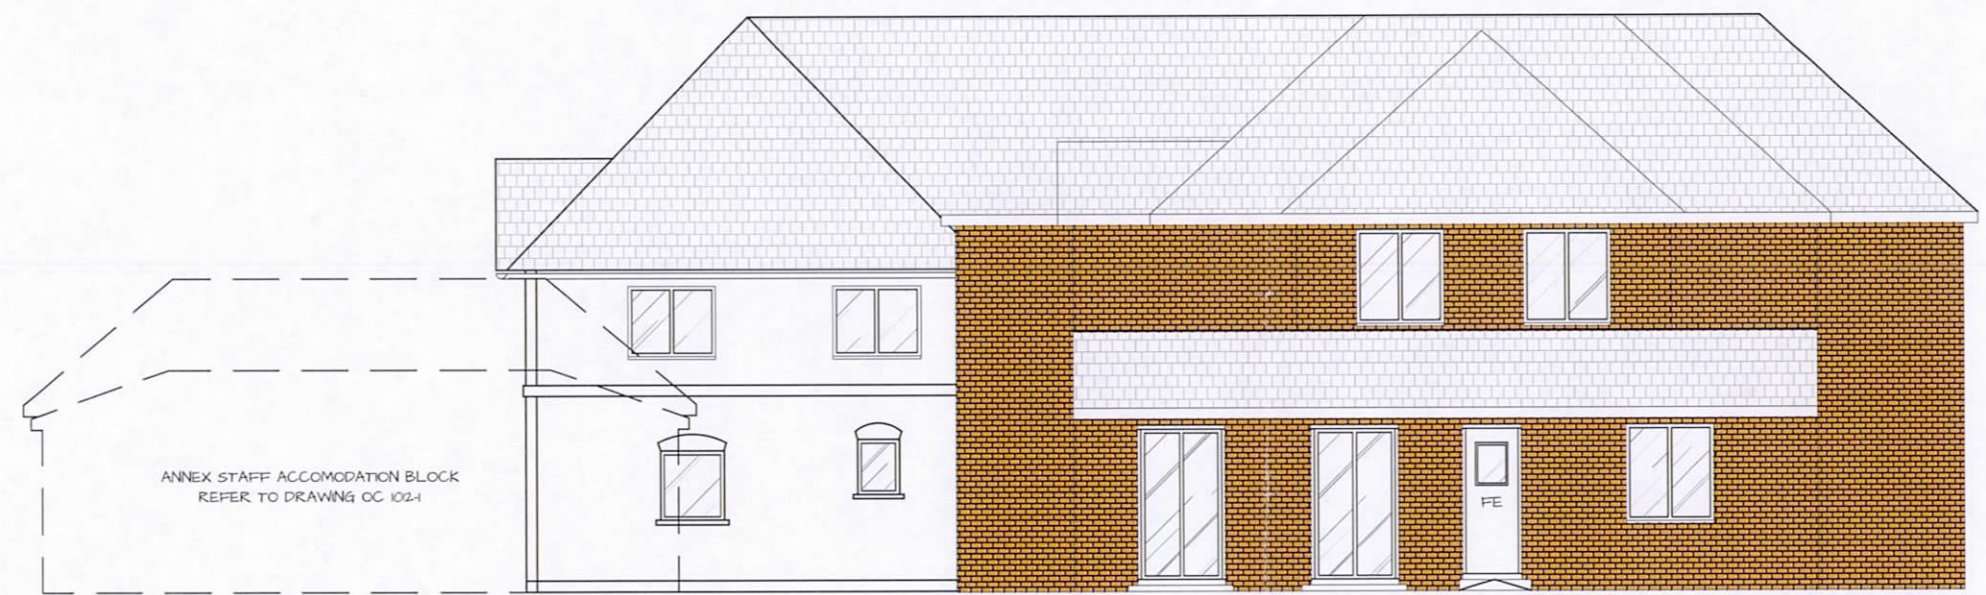

NORTH ELEVATION