




TITLE Proposed Elevations North East & West	
PROJECT NAME Oak Cottage, 4 Wilkins Green Lane, Hatfield, AL10 9RT	
DRAWN BY	DATE MARCH 2014
SCALE 1:100 @ A3	CHECKED
DRAWING NO. EL/2012/08	REV. NO. G

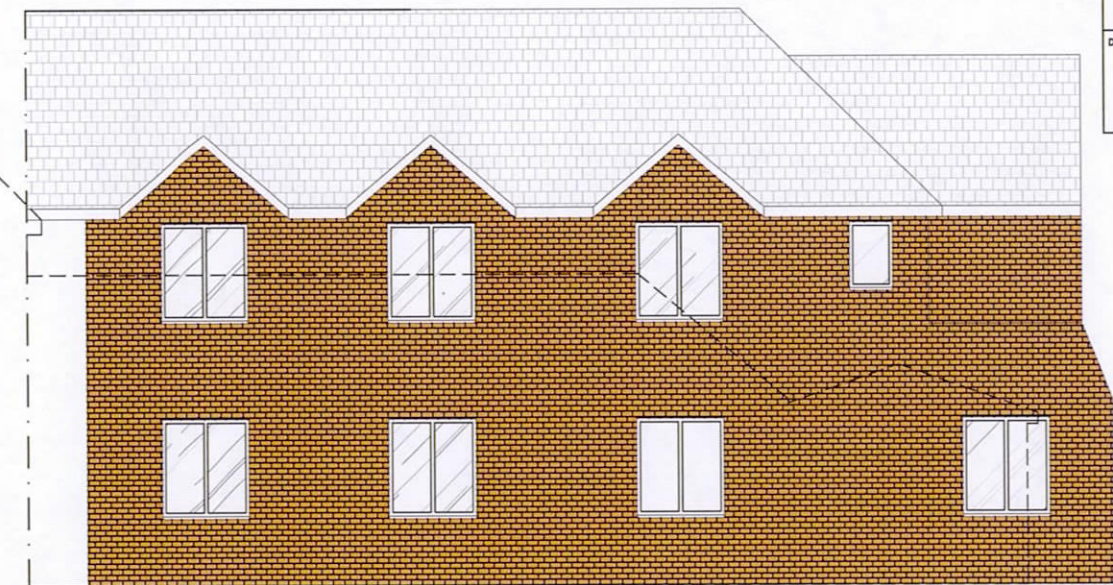


NORTH EAST ELEVATION



NORTH EAST ELEVATION CONTINUED

PLANNING
DEPARTMENT

12 JUL 2014

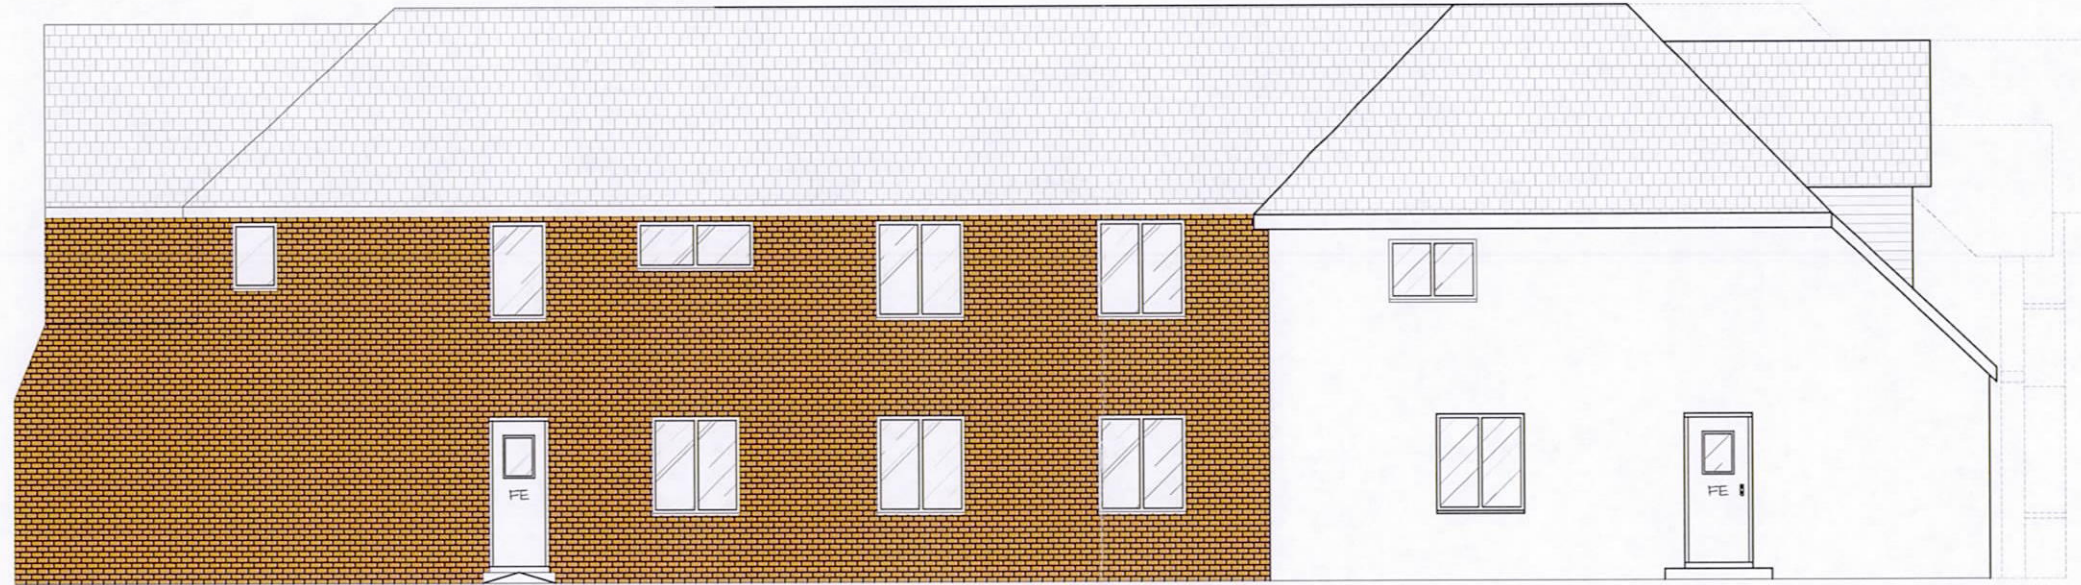

NORTH WEST ELEVATION