

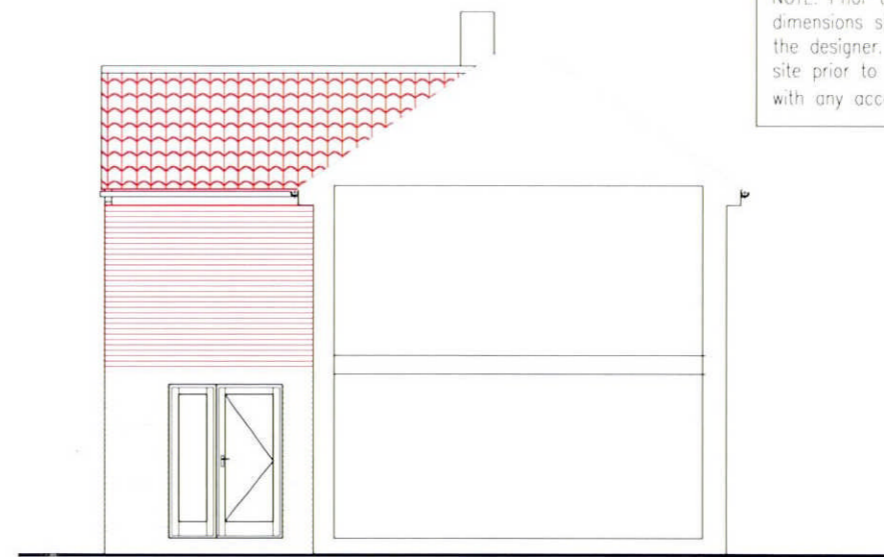


PROPOSED FRONT ELEVATION


 


PROPOSED SIDE ELEVATION

Notes
 NOTE! Prior to commencement of the works, builder to check all dimensions stated and any errors or omissions to be reported to the designer. Builder to check existence of underground services on site prior to commencement. This drawing to be read in conjunction with any accompanying specification and engineer's spec and details.

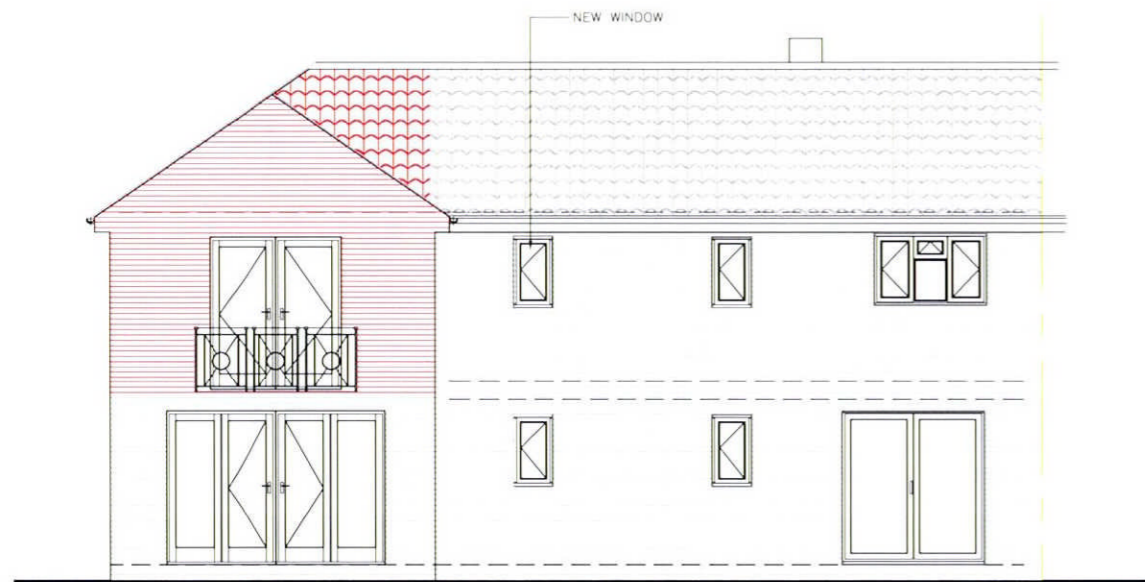

PROPOSED REAR ELEVATION

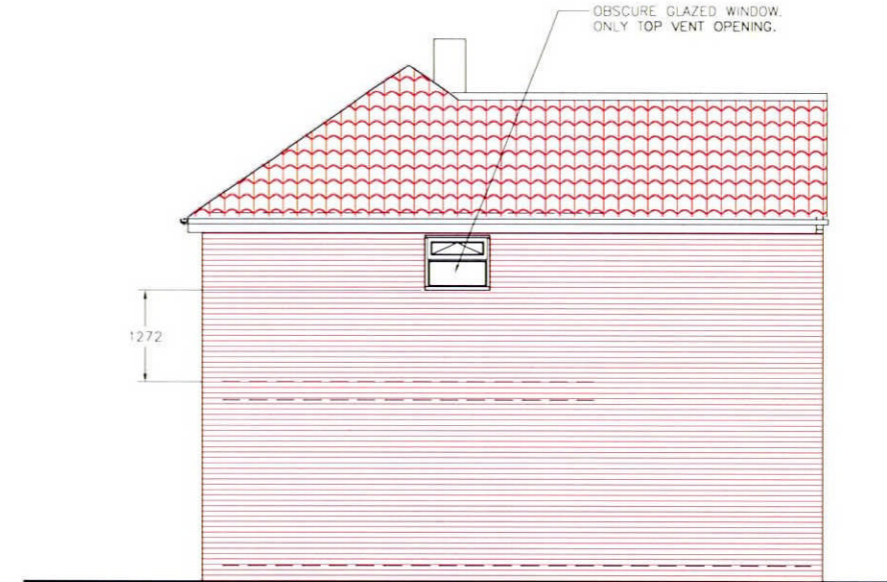 

PROPOSED SIDE ELEVATION

WHEATCROFT FIELD
 PLANNING
 APPROVAL COPY
 08 JUN 2011
 No: 2011/99



Drawing Title: Elevations		Client: Mr and Mrs David Wheatcroft 12 East View Essendon Herts AL9 6HJ	
Sheet No. 3	of 3	Drawing No:	12EV1-1
Drn: N.A.	Scale: 1:100	Revision: B	Original Drawing Size: A3
Date: May 2011			



NICHOLAS AMBROSE
 C.A.D. design & draughting
 63 Ellenborough Close, Thorley Park
 Bishops Stortford, Herts CM23 4HT.
 Tel. 01279 912980 Mobile: 0794 1636028

PROJECT: Proposed First Floor Extension to No 12 East View, Essendon,
 Herts, AL9 6HJ