




side elevation



front elevation

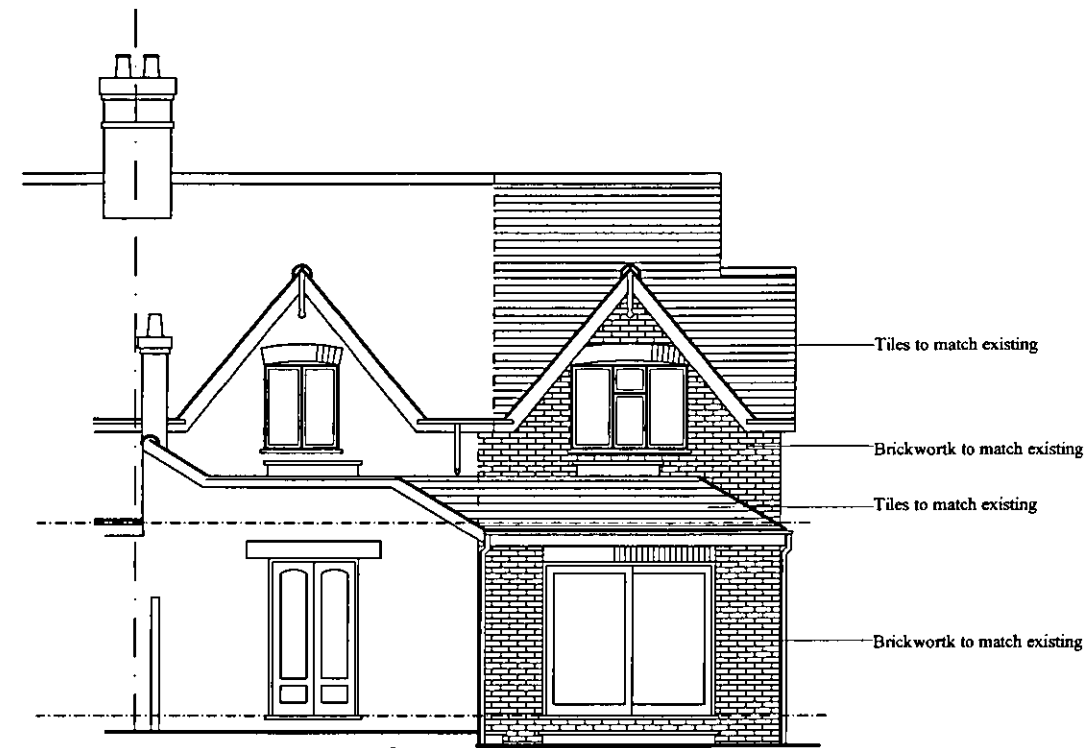

rear elevation

10000
9000
8000
7000
6000
5000
4000
3000
2000
1000

1000 2000 3000 4000 5000 6000 7000 8000 9000 10000

PLANNING DEPARTMENT
OFFICE COPY

10 MAY 2011

2011/0833

Project Proposed part two storey part single storey side extension and internal alterations.	
Site 1 The Cottages, Shepherds Way, AL9.	
Date March 2011	Scale 1:100 @ A3
JOHN PERRIN & CO BUILDING SURVEYORS <small>885 Green Lanes, Wincoburn Hill, London N21 2QS Tel: 0203 364 0334 Fax: 0208 262 0565 © John Perrin & Co 2011</small>	
Drawing number 2101/3	