



26 NOV 2010

No: 200/2901


Proposed Roof  
Existing Roof

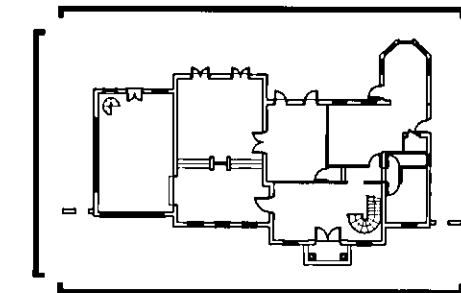

Key Plan - scale:1:500

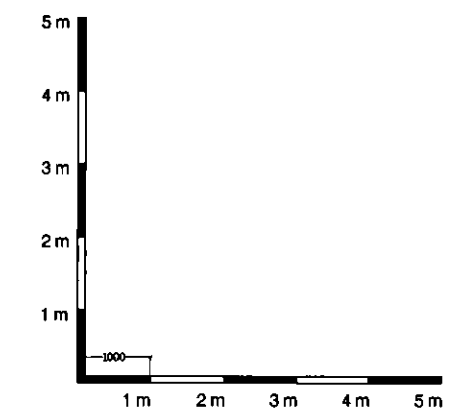

Proposed Front Elevation - East

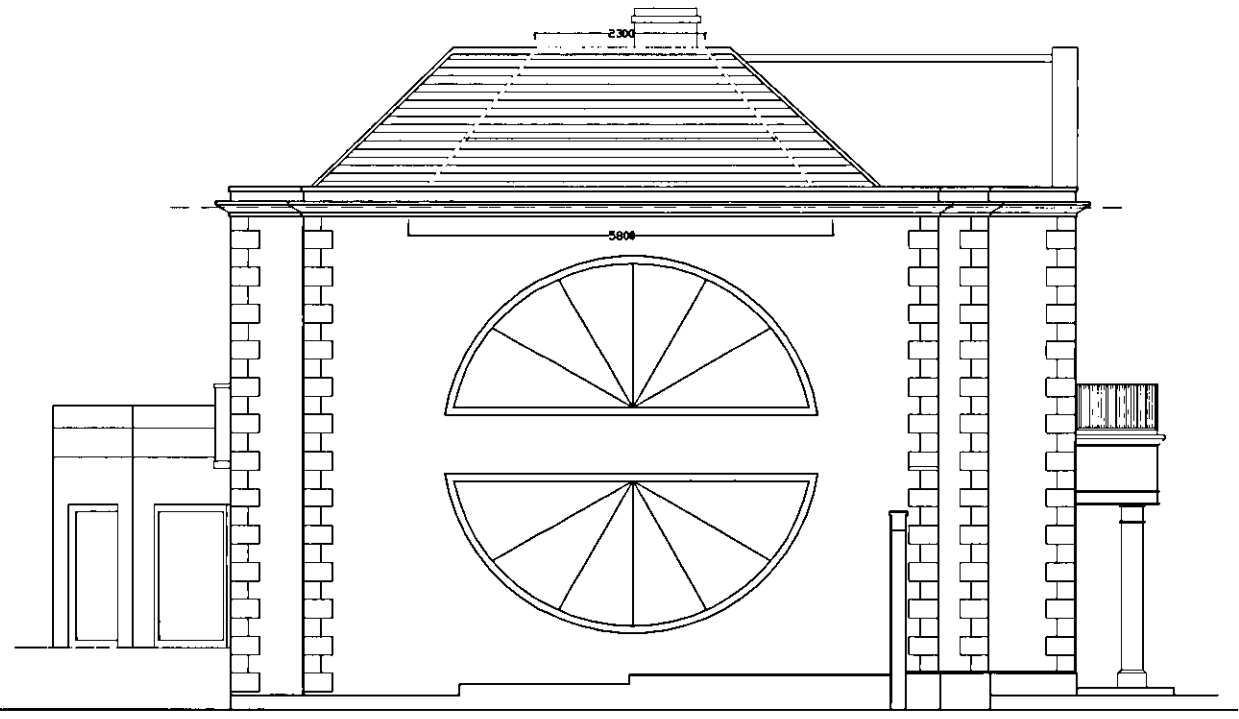

Proposed Side Elevation - South



Proposed Rear Elevation - West

Item	Hazard	Risk
B	Proposed and existing roof amended	SDS 12.11.10 LC
A	Proposed and existing roof highlighted in red and blue amended	SDS 21.05.10

**CON EPT**  
ARCHITECTURE & INTERIOR DESIGN CONSULTANTS  
8 Alpha Business Park, Herts AL9 7NT  
Via F. Baracchini 9, 20123 Milano Italy  
T +44 (0)1707 278485 F +44(0)1707 272224  
M +44 (0) 7770 941414 E info@cd95.co.uk  
W www.cd95.co.uk

Client: \_\_\_\_\_  
Project: 51 Kentish Lane  
Brookmans Park  
Hertfordshire, AL9 6NG  
Title: PROPOSED ELEVATIONS

Original Size: A3	Scale: 1:100	Designed: Luciano Casabala Date: 11/2010	Drawn: Sonia Di Stefano Date: 11/2010	Checked: _____ Date: _____	Authorised: _____ Date: _____
Project No: CD-LC006	Office: CD	Drawing No: 006	Rev: B		

THIS IS A CAD DRAWING - HAND AMENDMENTS SHOULD BE CARRIED OUT IN ACCORDANCE WITH O.A. PROCEDURES